



Rev No	Date	Revision note
--------	------	---------------

P1 25th Jan '21 PRELIMINARY ISSUE

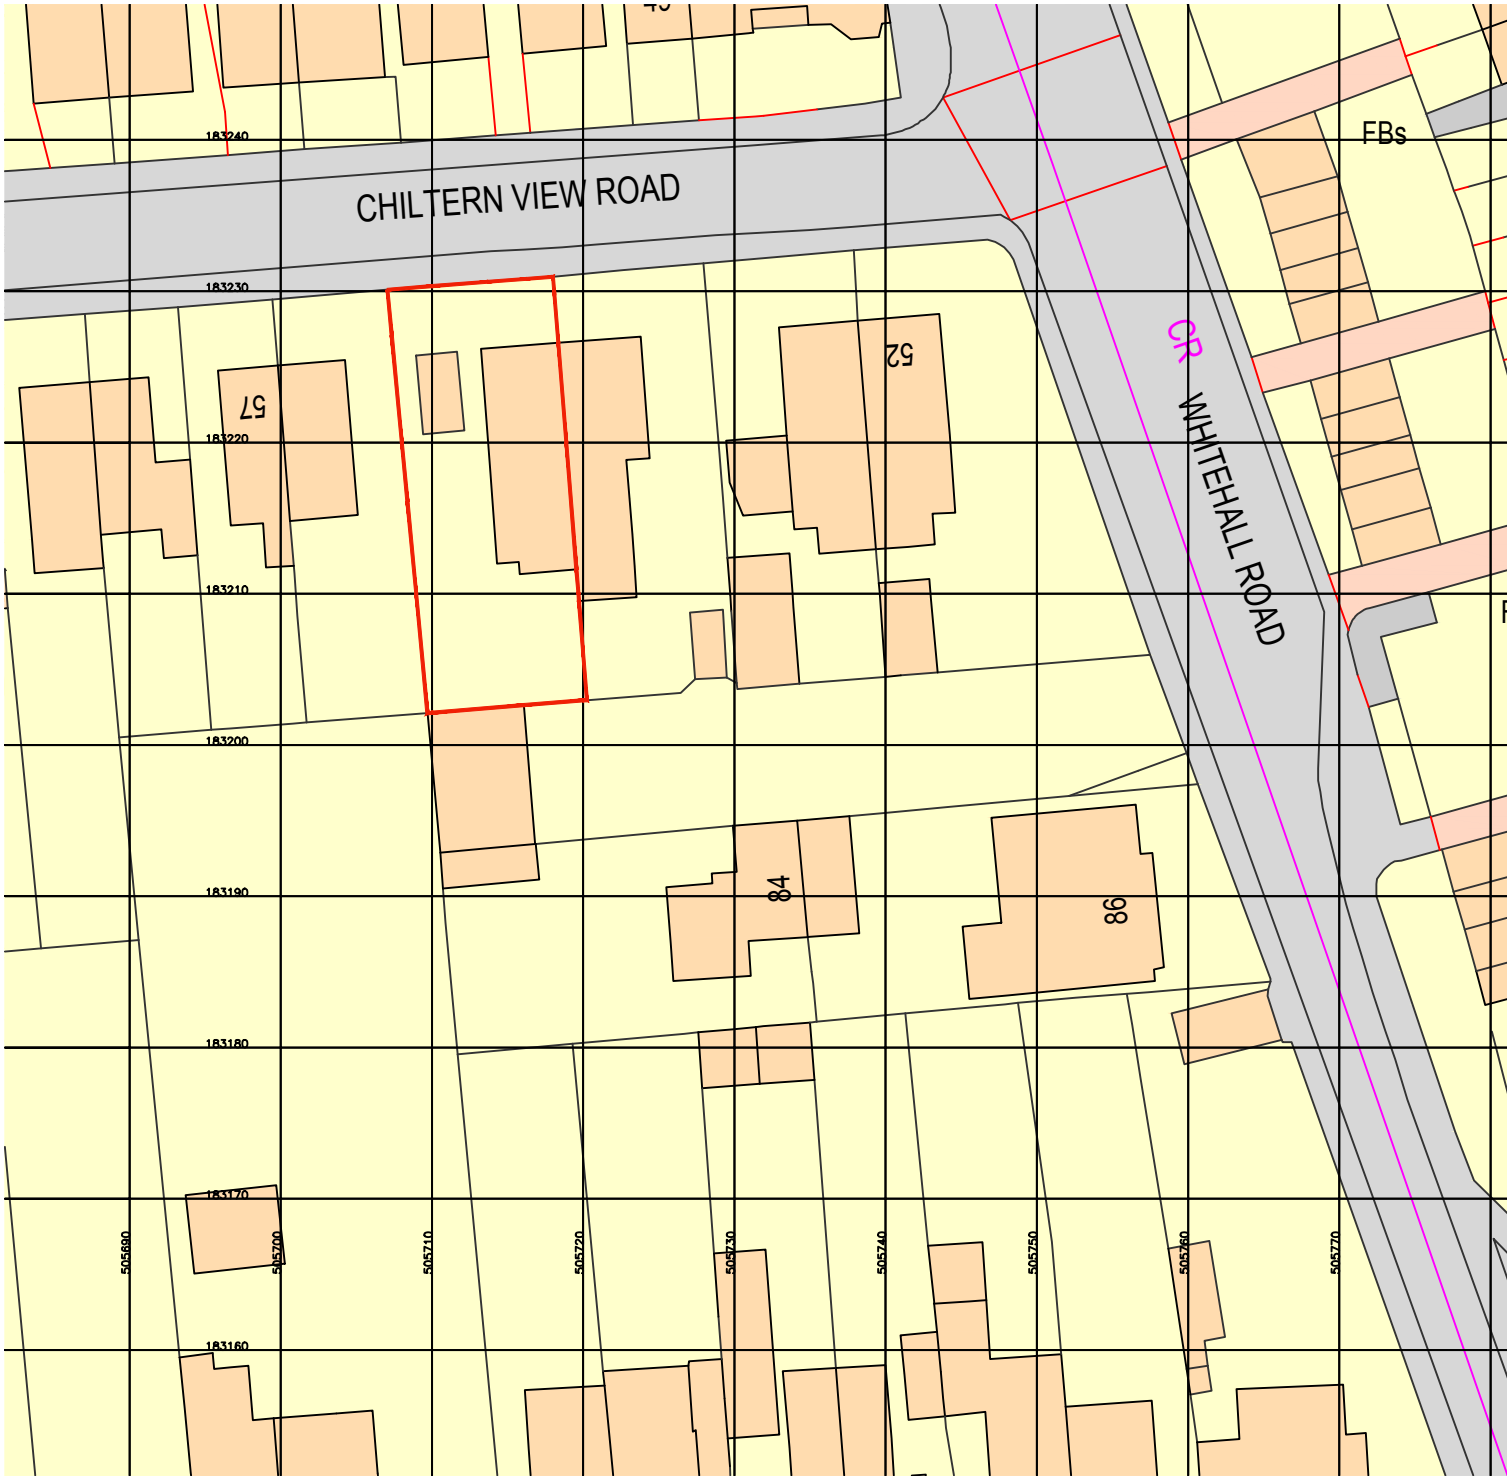

SCALE — METRES

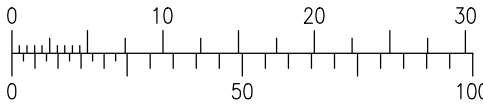

SCALE — FEET

jpb
architects

CEDAR HOUSE
VINE LANE HILLINGDON
UXBRIDGE UB10 0NF

TEL: (01895) 272 446
FAX: (01895) 272 483
EMAIL: admin@jpbarchitects.co.uk

JOB TITLE

55 Chiltern View Road
Uxbridge
UB8 2PF

DRG TITLE

Site Location Plan

SCALE

1:500 @ A3

DATE

Aug '20

JOB NO.

11085

DRG NO.

101

REV

PI