


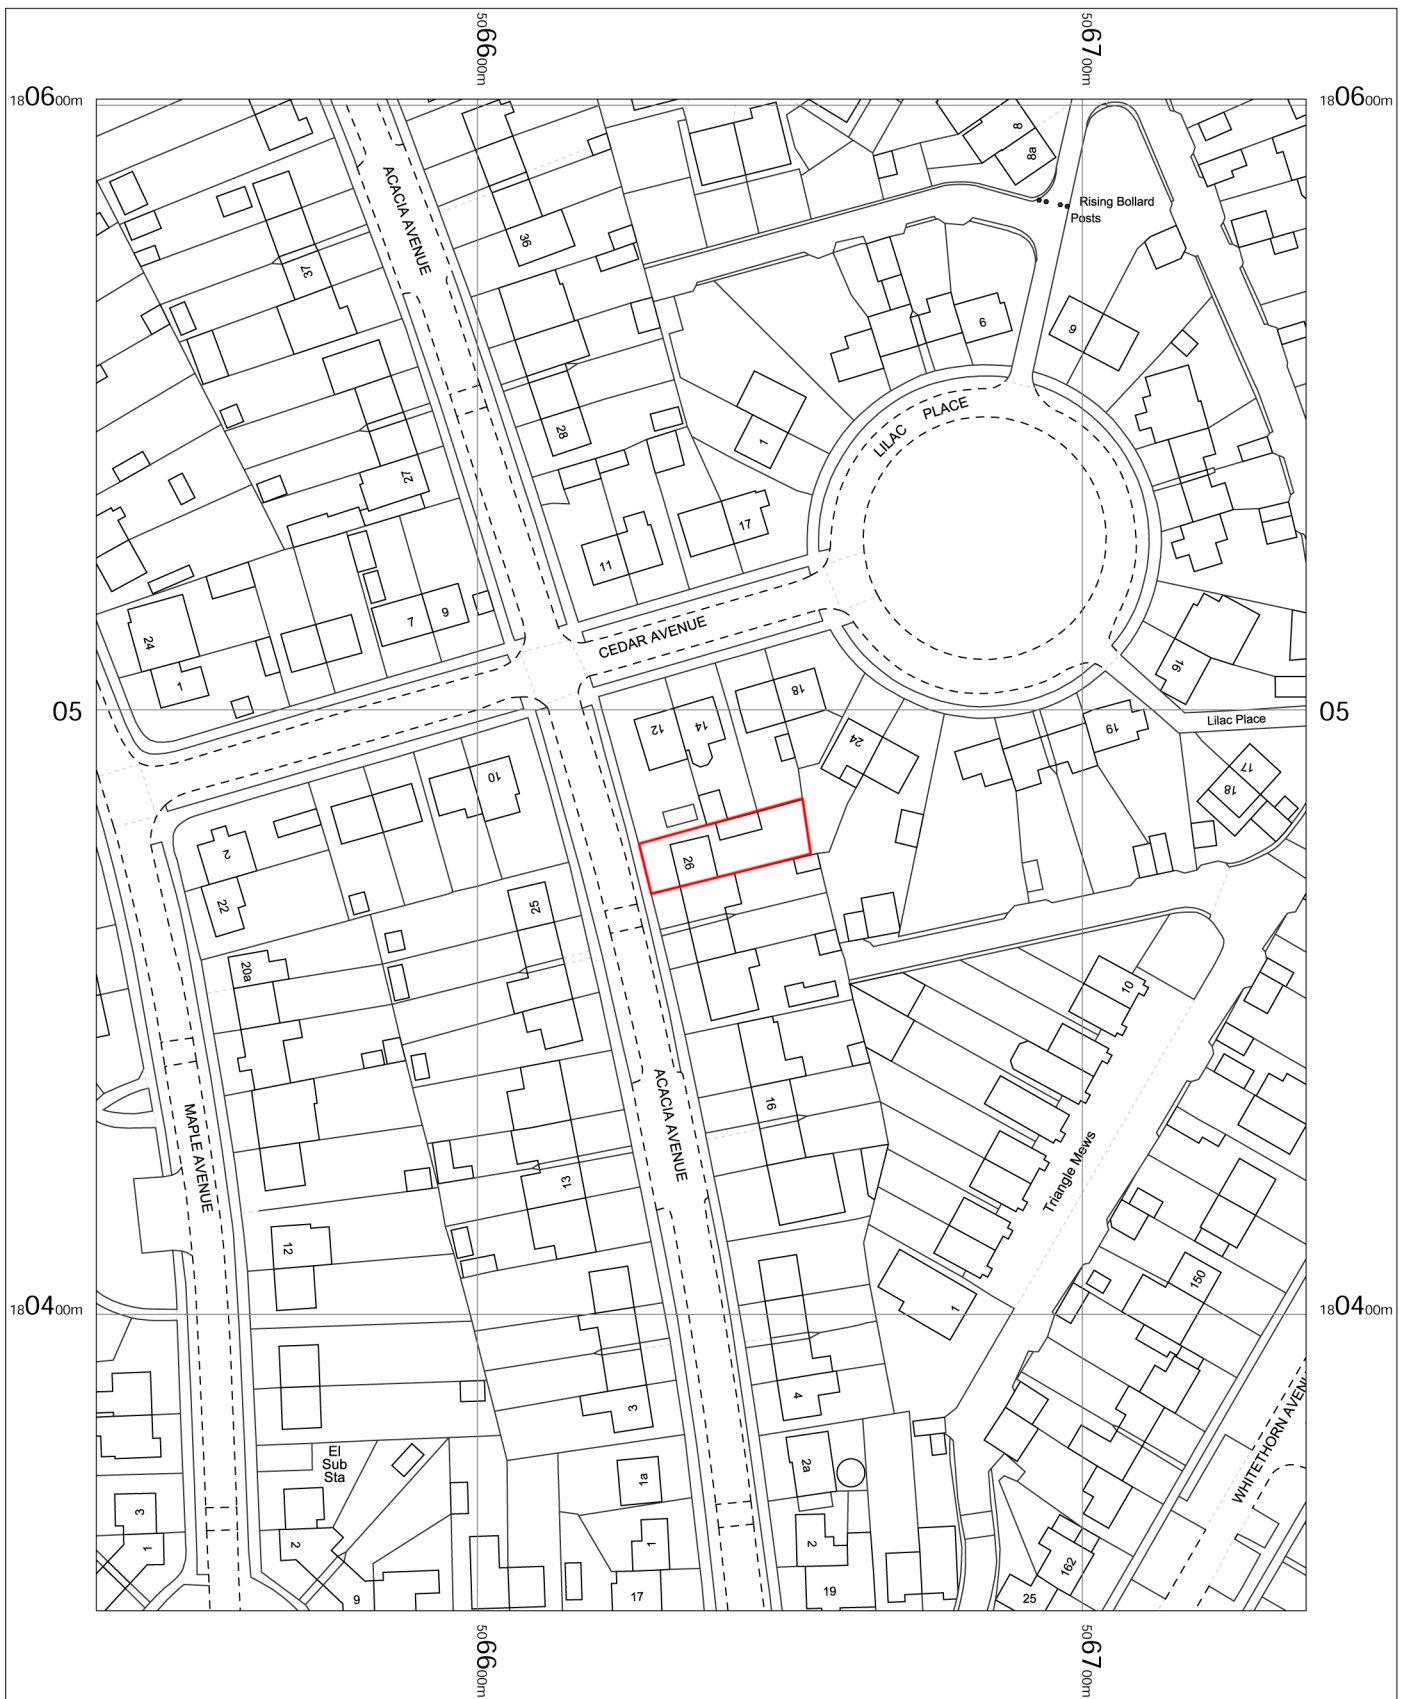

26 Acacia Avenue
 Viewsley
 West Drayton
 Hillingdon
 UB7 8LN

OS MasterMap 1250/2500/10000 scale
 Tuesday, December 6, 2022, ID: M4P-01076044
 Above and Beyond Adventure Ltd

1:1250 scale print at A4, Centre: 506637 E, 180476 N

©Crown Copyright Ordnance Survey. Licence no. 100057546

