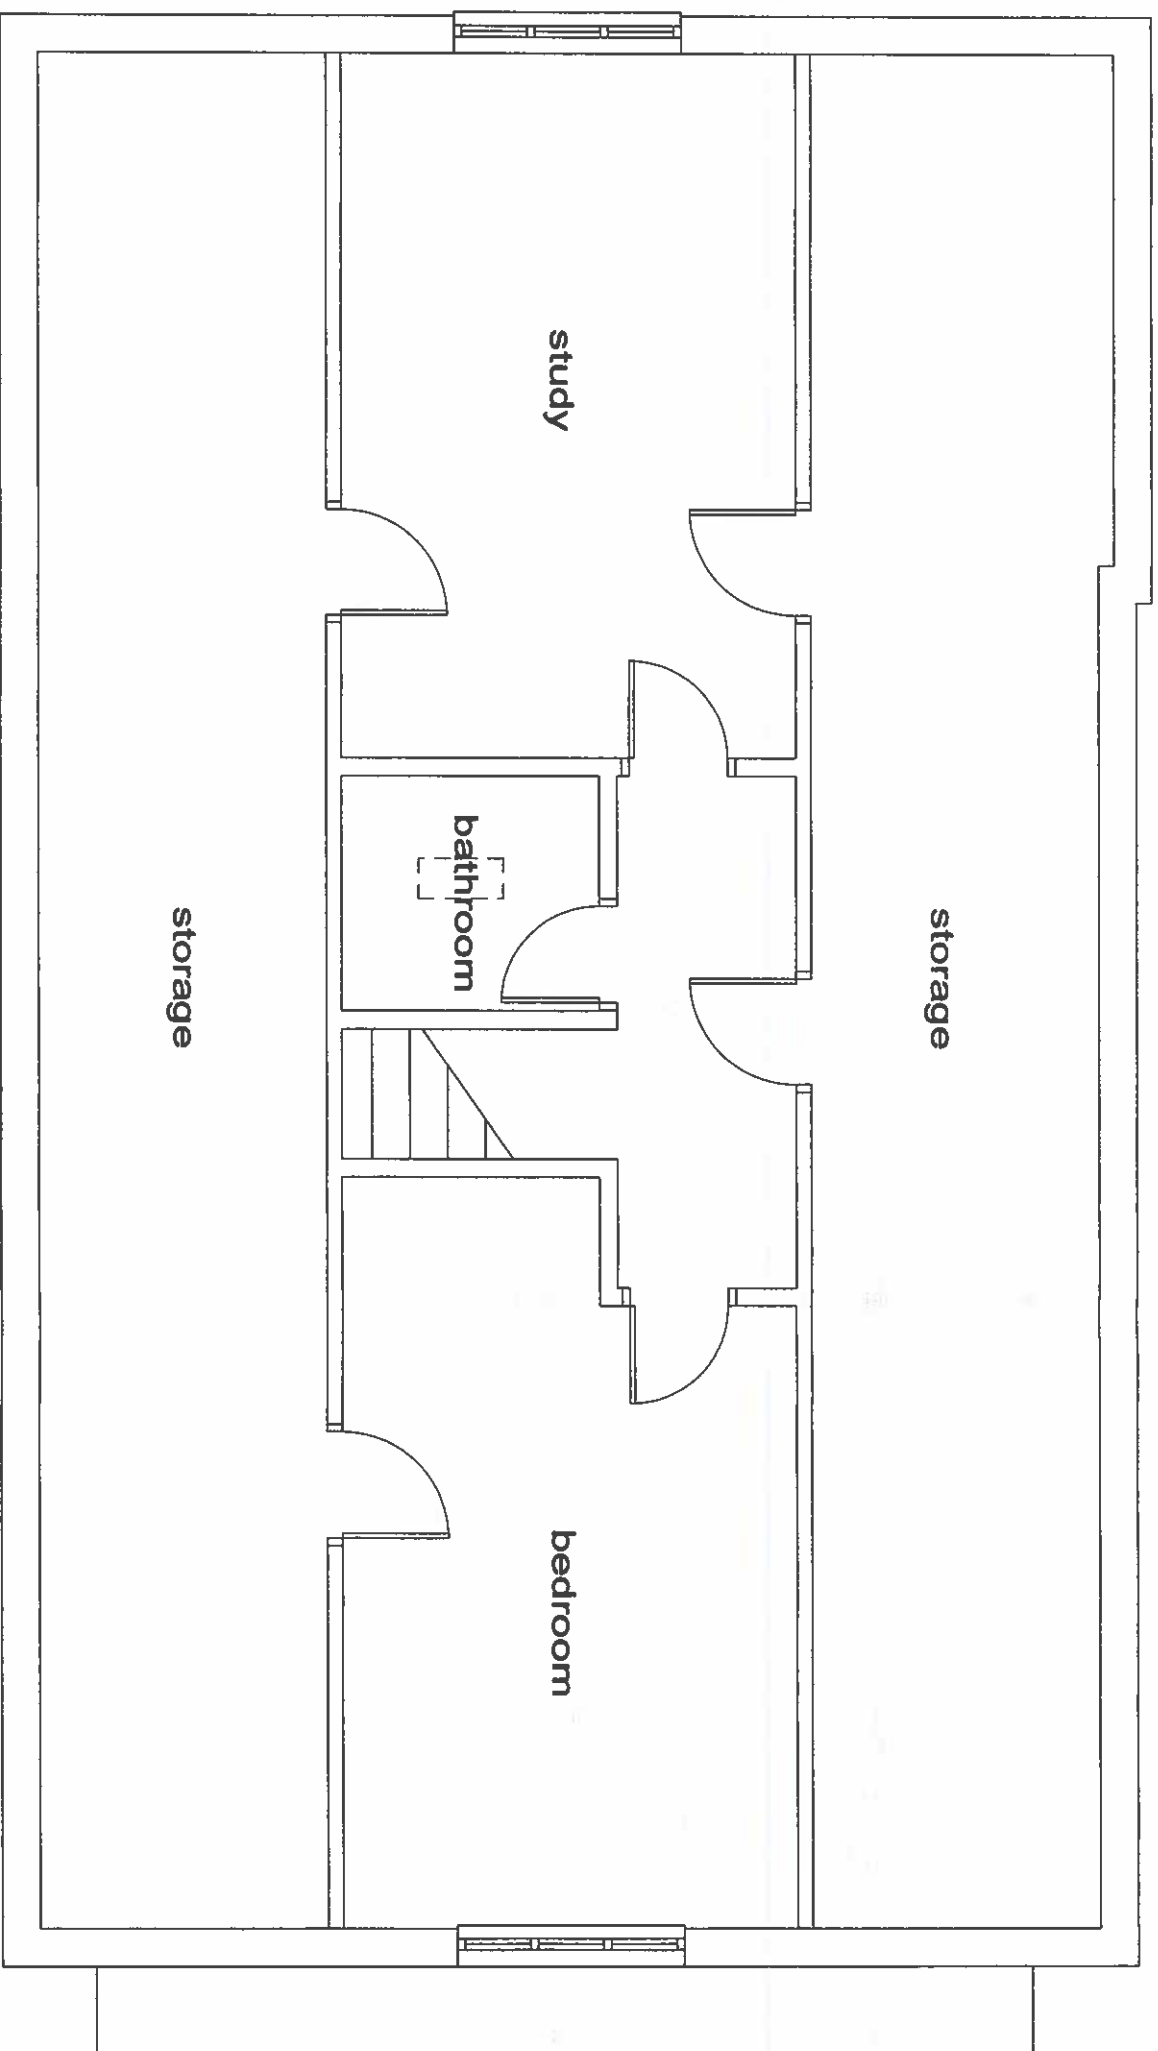


scale bar

EXISTING FIRST FLOOR PLAN

CLEAR DESIGNS(SURREY)LTD		
25 COPPERFIELD AVE UXBRIDGE UB8 3NU		
EXISTING FIRST FLOOR PLAN		
scale	1:50	12/01/23
drg.	45/02	