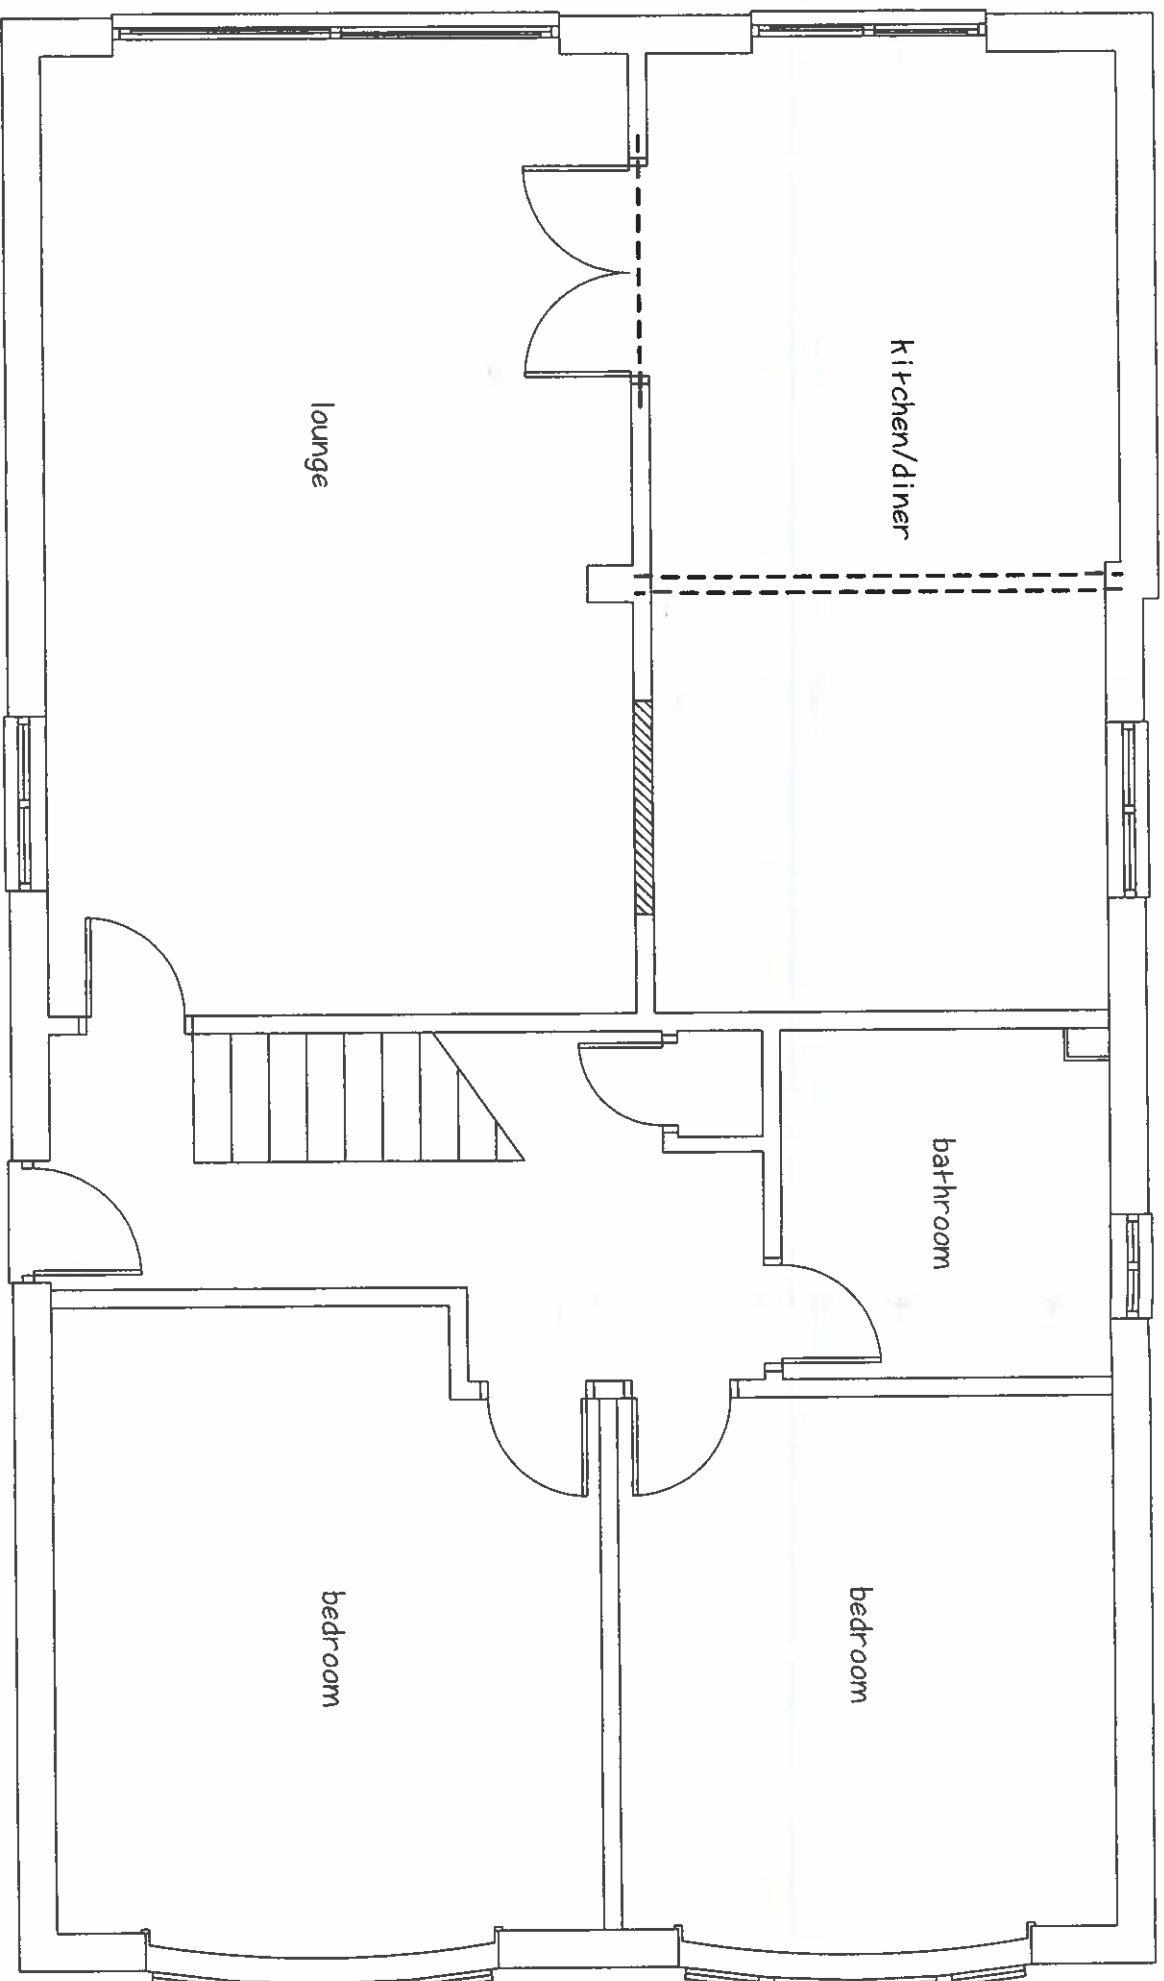


scale bar

PROPOSED GROUND FLOOR PLAN

CLEAR DESIGNS(SURREY)LTD		
25 COPPERFIELD AVE UXBRIDGE UB8 3NU		
PROPOSED GROUND FLOOR PLAN		
scale	1:50	12/01/23
drg.	45/04	