
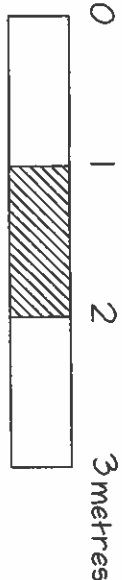


30 JAN 2023

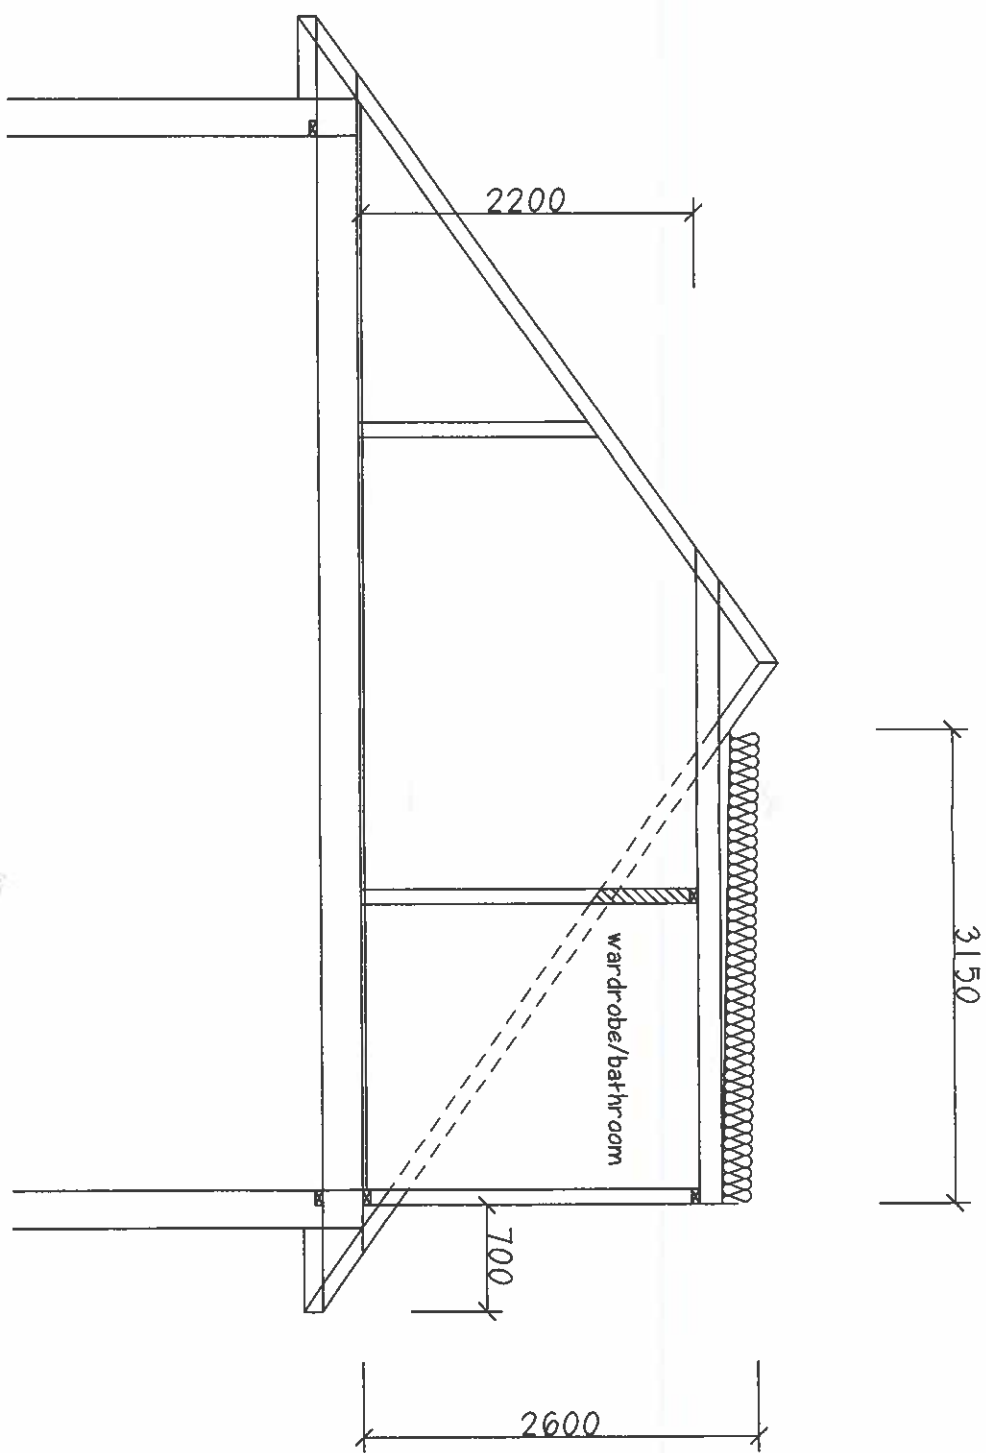

scale bar

SECTION THROUGH DORMER EXTENSION

CLEAR DESIGNS(SURREY)LTD

25 COPPERFIELD AVE
UXBRIDGE UB8 3NU

SECTION

scale 1:50 19/01/23

drg. 45/08