



USE FIGURED DIMENSIONS ONLY.  
ALL DIMENSIONS MUST BE CHECKED ON SITE & ANY INCONSISTENCIES  
MUST BE REPORTED BACK TO THE ARCHITECT.

THIS DRAWING AND ANY DESIGNS INDICATED THEREON ARE THE  
COPYRIGHT OF THE ARCHITECT. ALL RIGHTS ARE RESERVED. NO PART  
OF THIS WORK MAY BE REPRODUCED WITHOUT PRIOR PERMISSION IN  
WRITING FROM THE ARCHITECT.

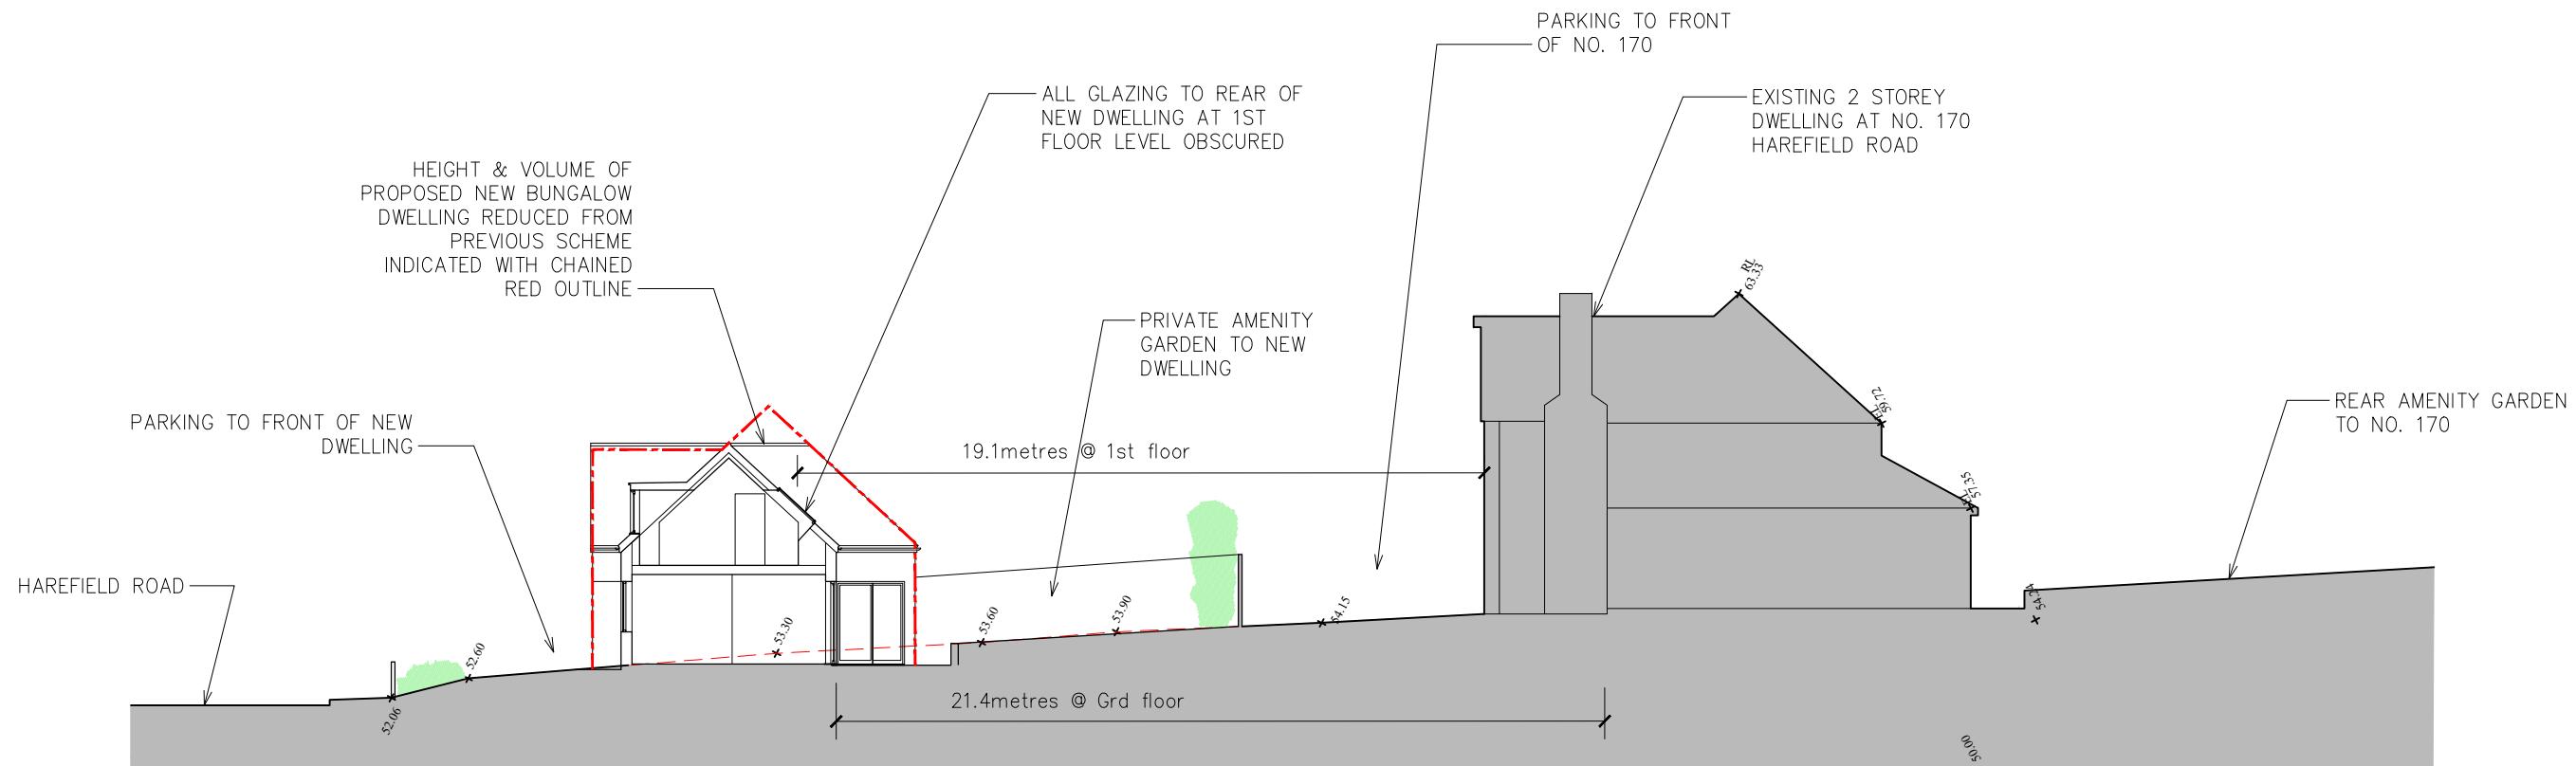

1

PROPOSED SITE SECTION C-C  
1 : 200

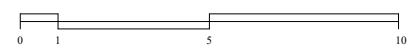

LOCATION	Land to the Front of 170 Harefield Rd Uxbridge UB8 1PP		
DRAWING TITLE	PROPOSED SITE SECTIONS		
DATE	1:200 @A3	Dec 2021	PROPOSED SITE SECTIONS
SCALE	1:200 @A3	Dec 2021	PROPOSED SITE SECTIONS
JOB NO	2009	Dec 2021	PROPOSED SITE SECTIONS
DWG NO/REV	112/D	Dec 2021	PROPOSED SITE SECTIONS
ARCHITECTURE	11A Beresford Road London N2 8AT t 07932 796 407 e Bchitecture@gmail.com	