
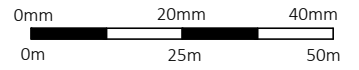
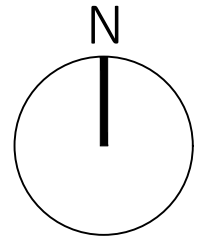


Issue:

LDC

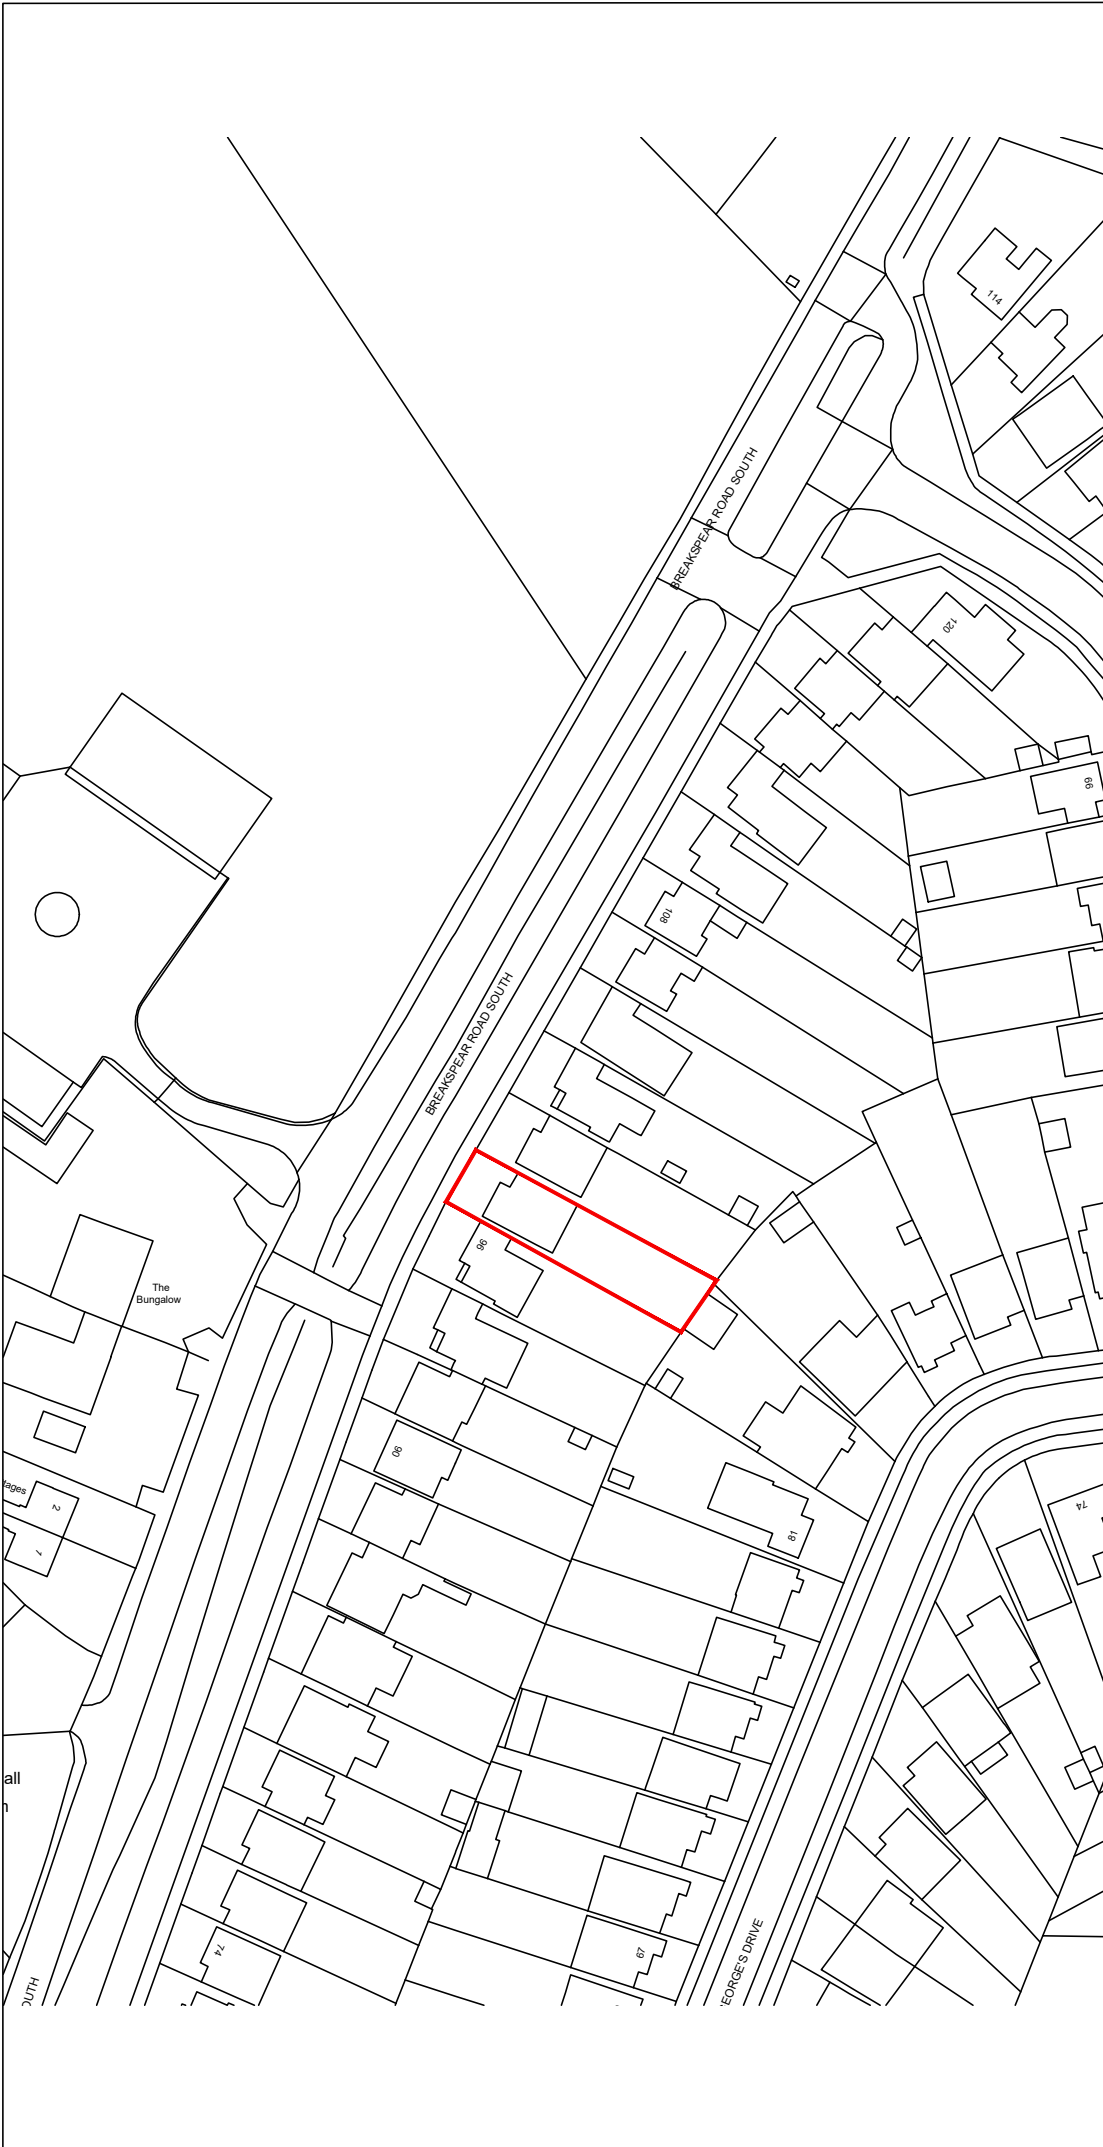

SCALE BAR - 1:1250

Revisions

Rev	Description	Drawn	Date

CG ARCHITECTS

36 Canon Hill, Southgate, N14 6LG
Tel: 020 8449 5100 | Fax: 020 8449 5170

Client:
Mr & Mrs Venizelou

Site:
**98 Breakspeare Road South
Uxbridge
UB10 8HF**

Title:
Site Location Plan

Scale: **1:1250 @ A4** Drawn: **RG** Checked: **CG**

Date: **Apr. 2026**

Drg. No.
1719/10

Rev.
#