



01- Existing
1 : 100

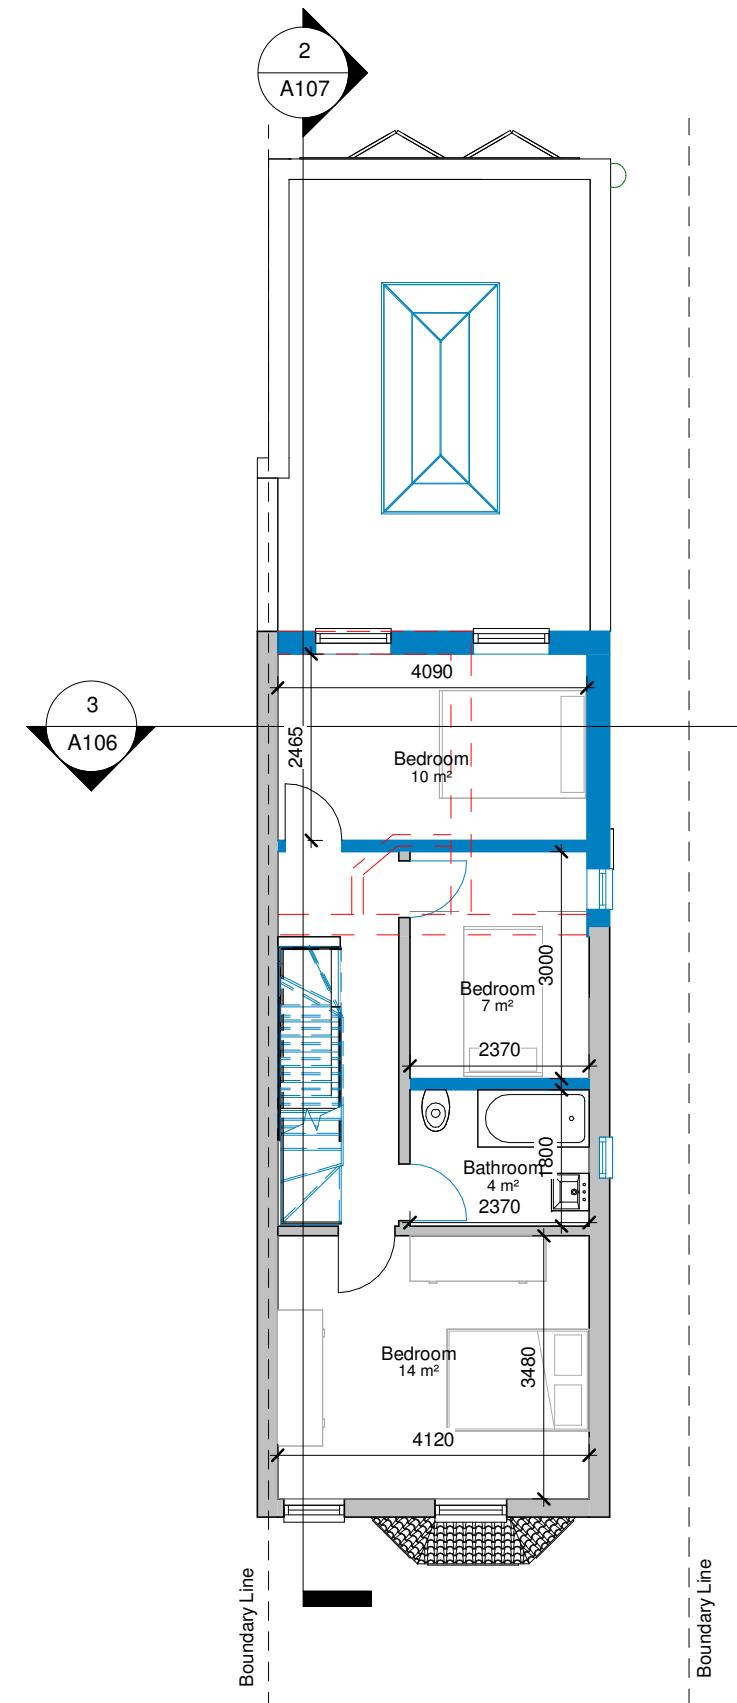


01- Proposed
1 : 100

0 5 10 m

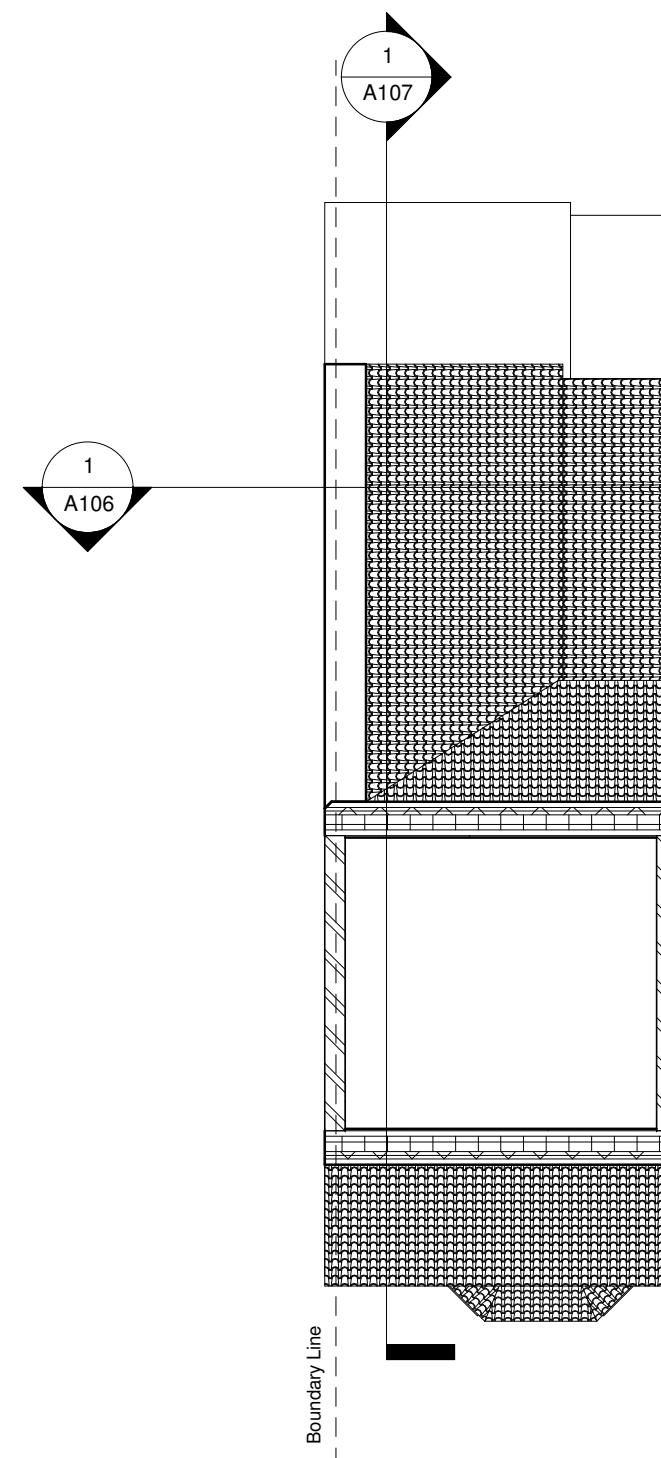


1 Loft - Existing

1 : 100

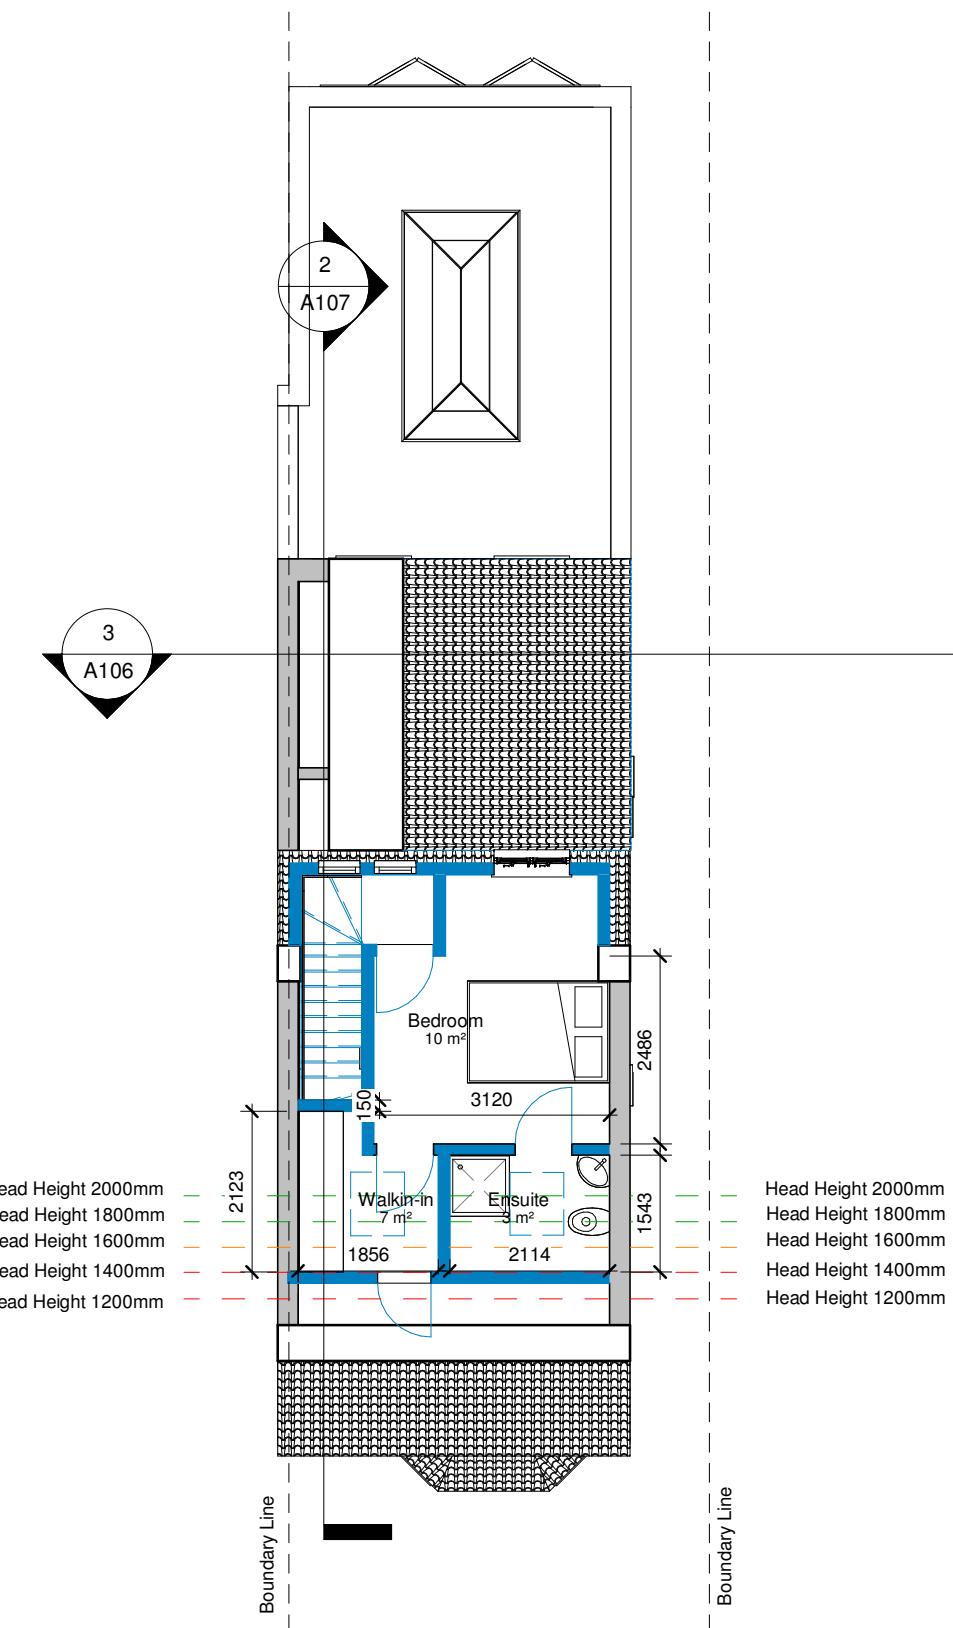


2 Loft - Proposed

1 : 100

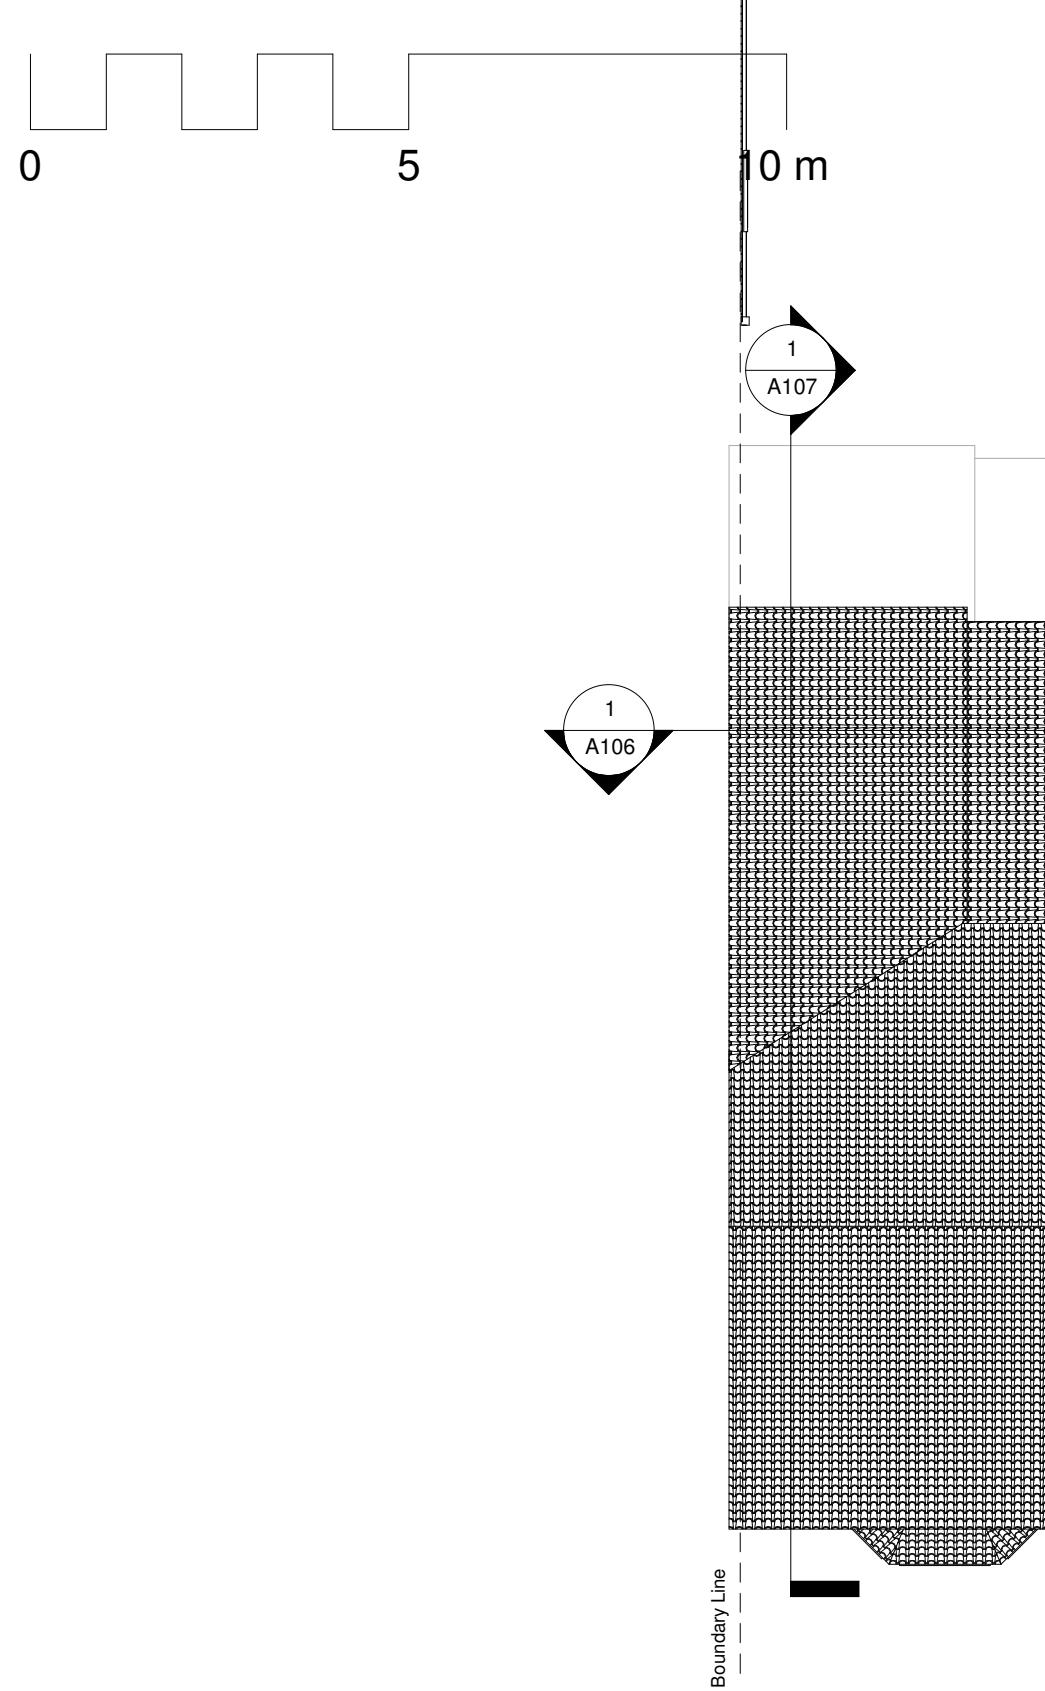



1 Roof - Existing

1 : 100

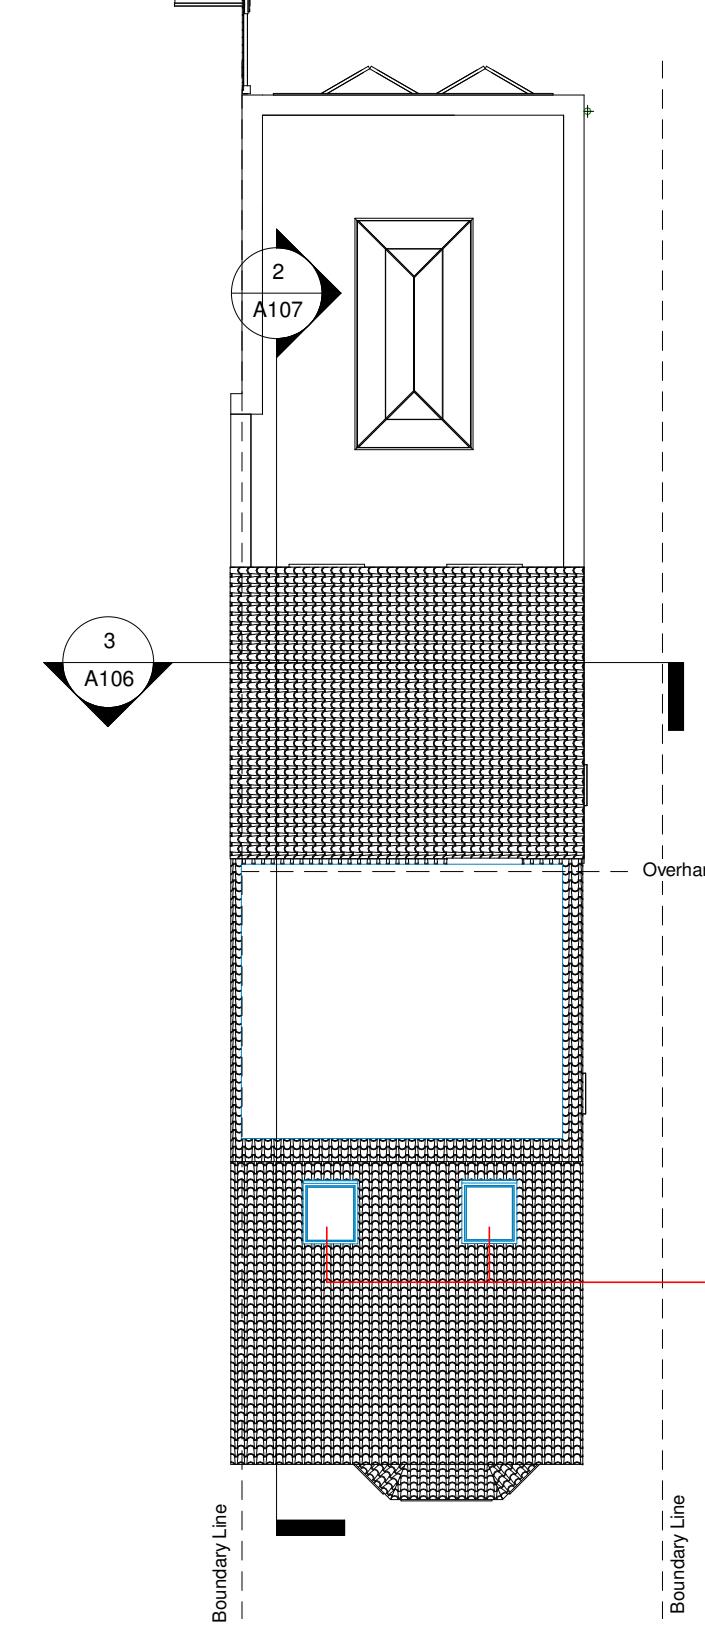


2 Roof - Proposed

1 : 100

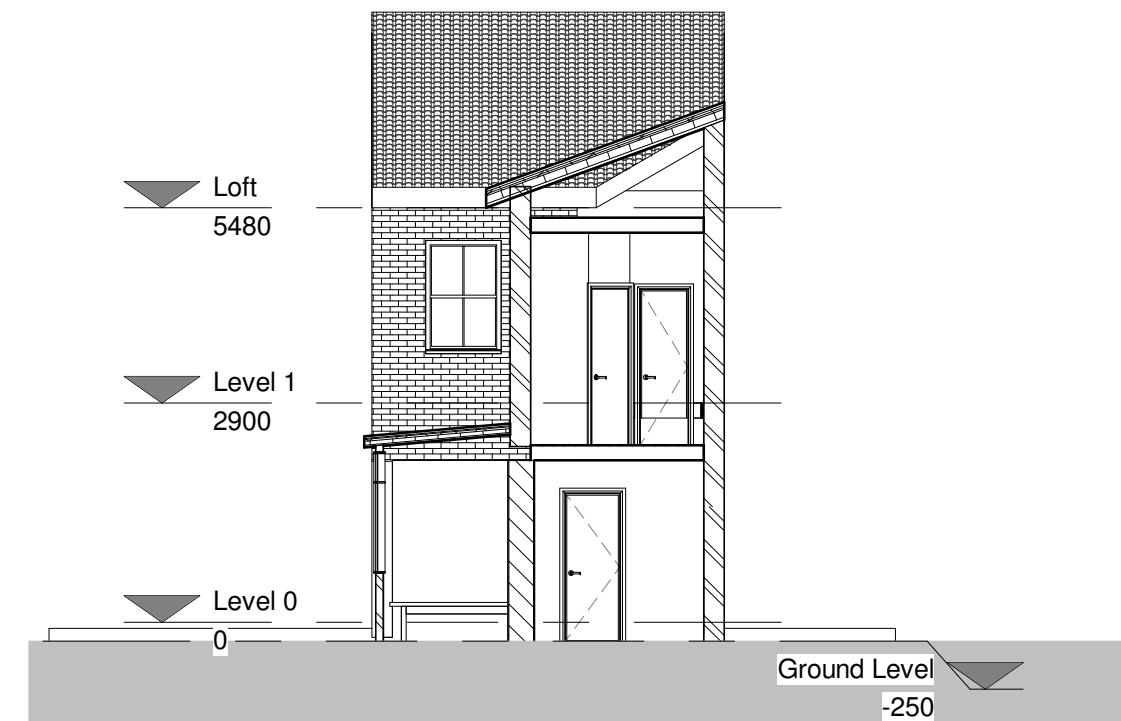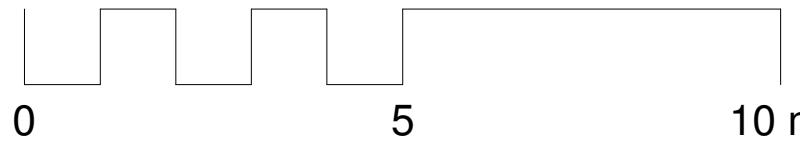


1 Existing - Section 1
1 : 100

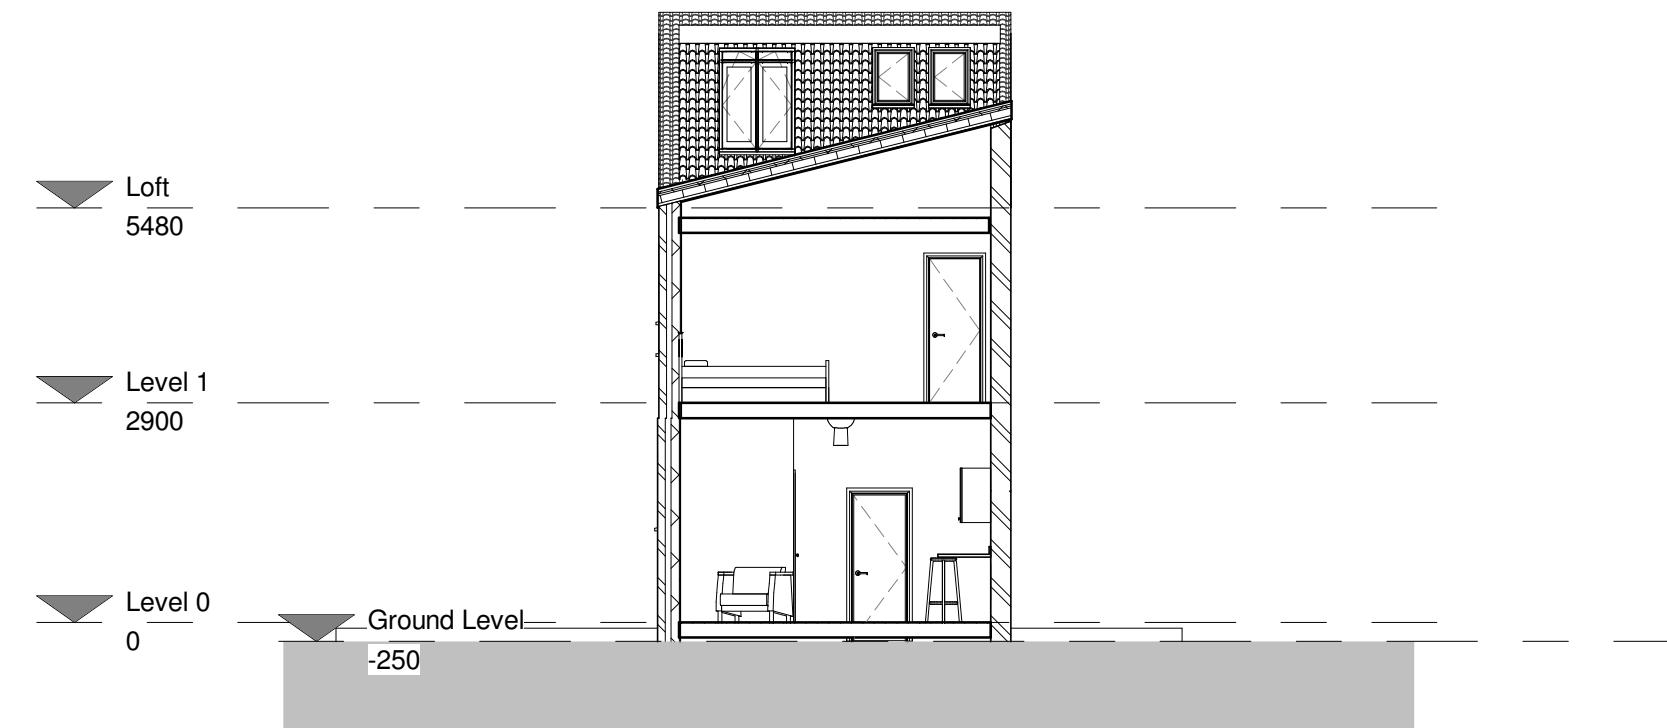


3 Proposed - Section 1
1 : 100



0 5 10 m

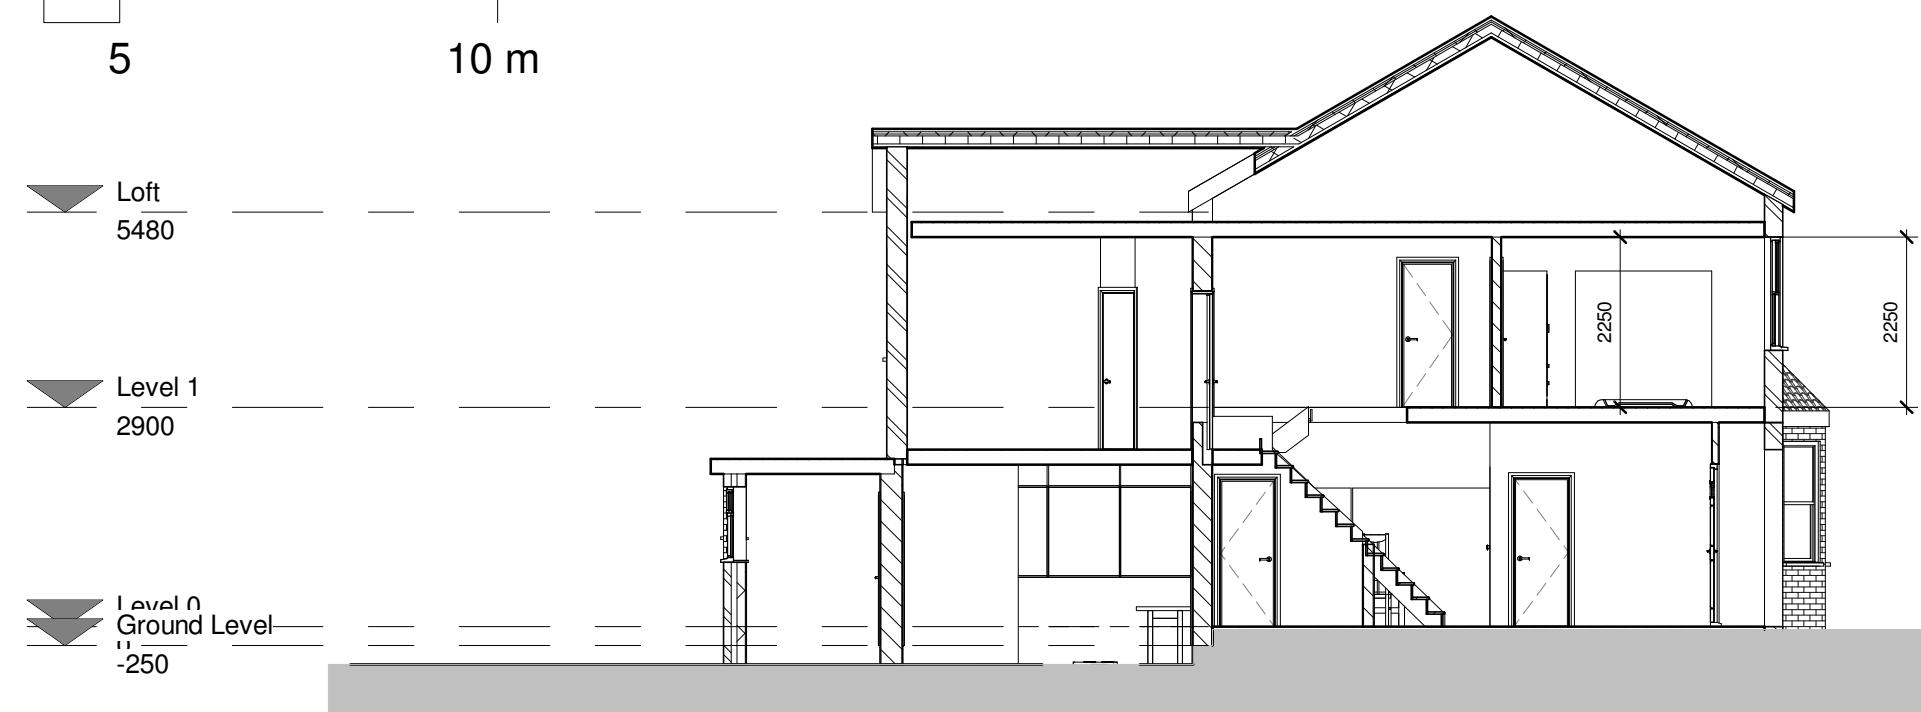


1 Existing - Section 2
1 : 100

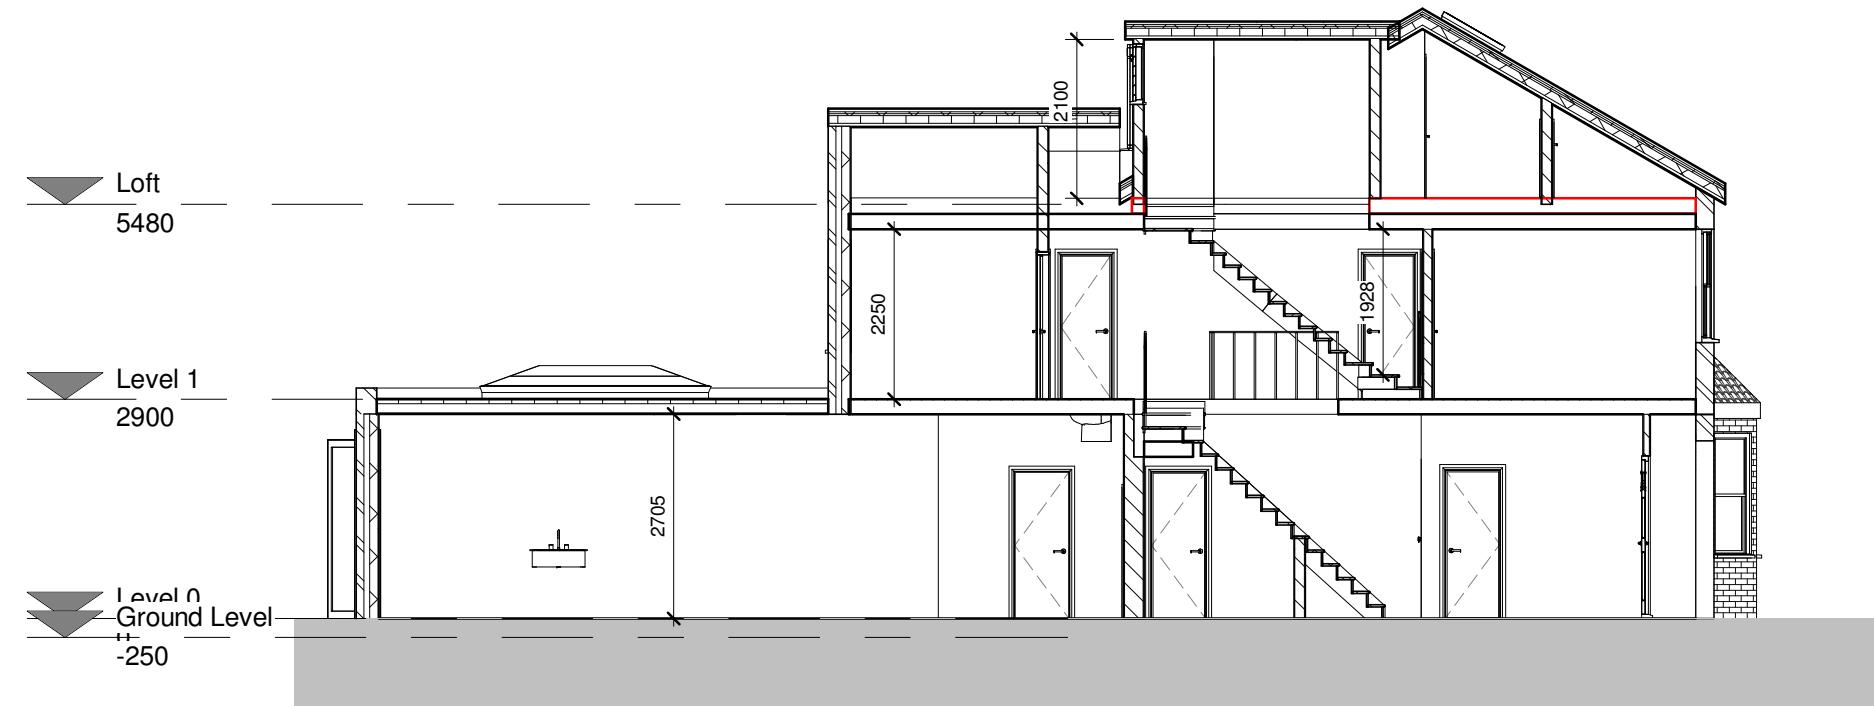



2 Proposed - Section 2
1 : 100

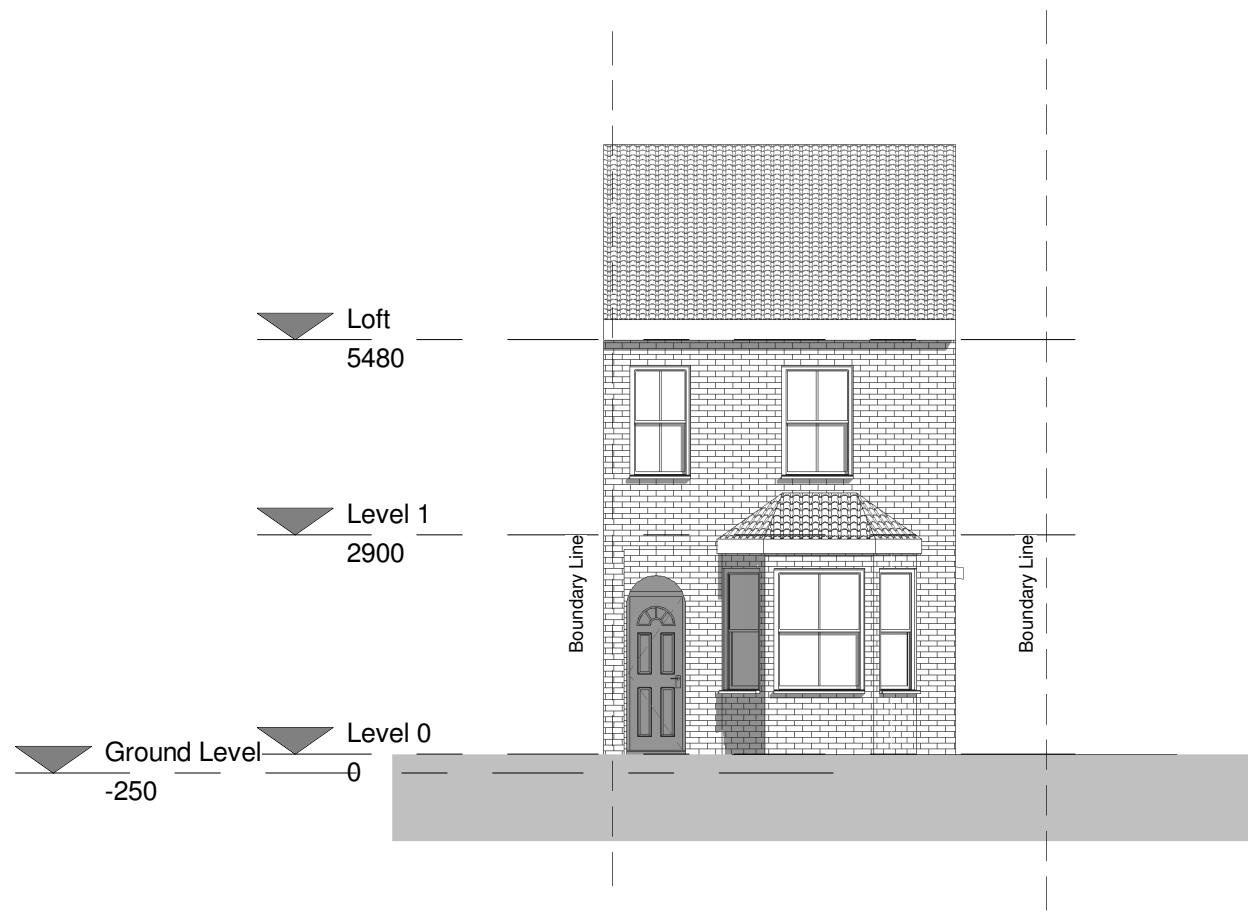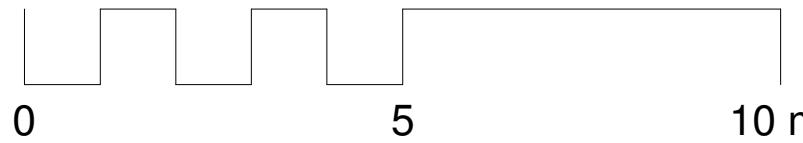

1 Front elevation - Existing
1 : 100

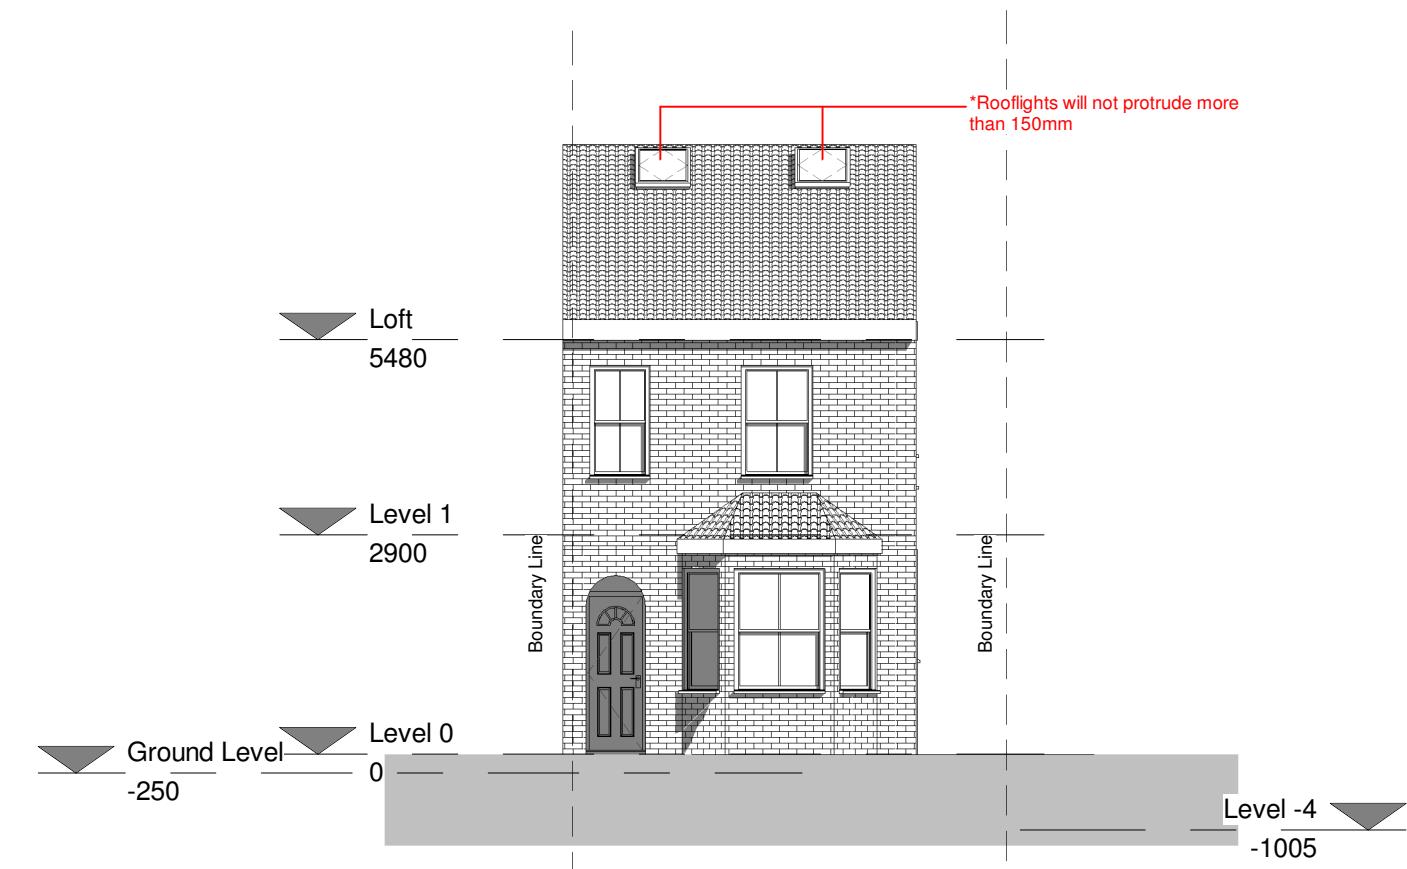


2 Front elevation - Proposed
1 : 100

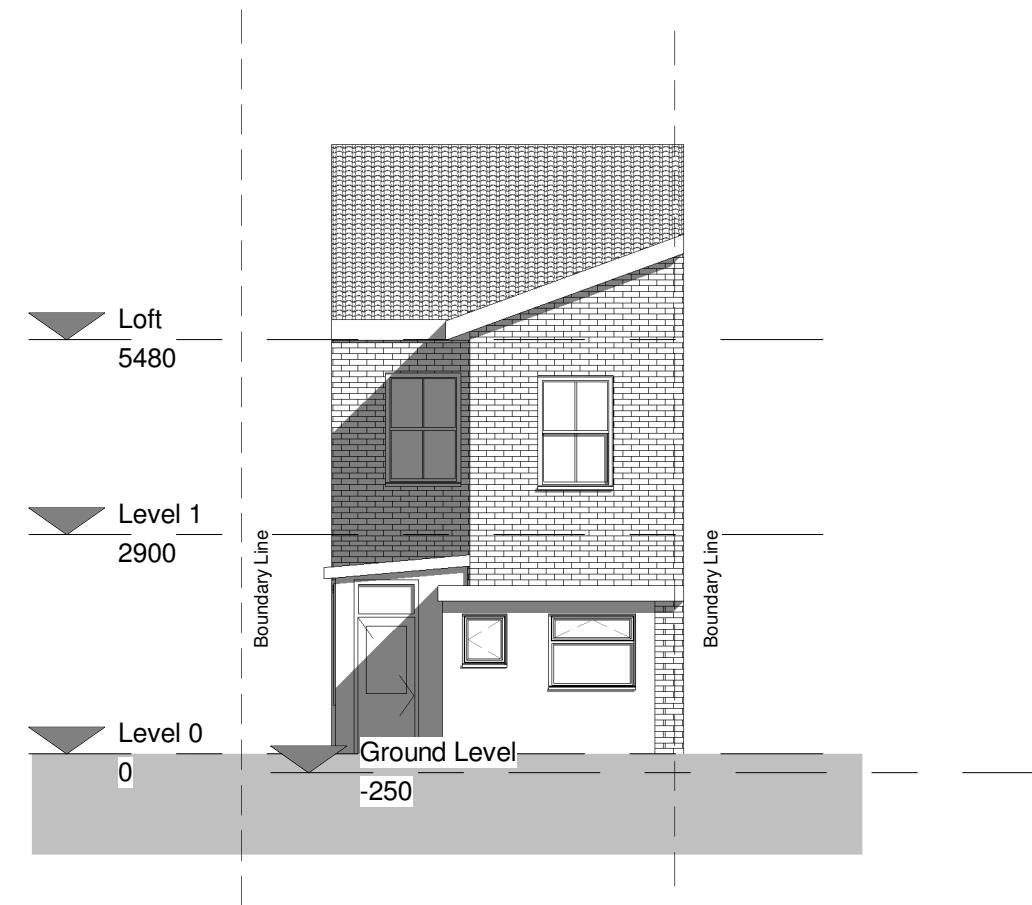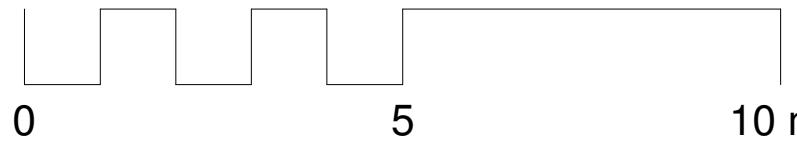

1 Rear elevation - Existing



2 Rear elevation - Proposed

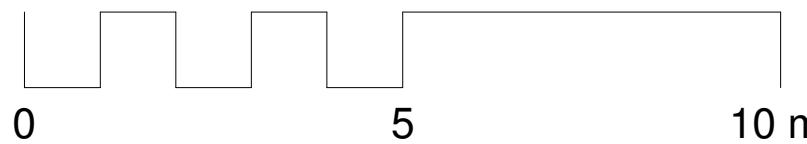

Side elevation 1 - Existing

1



1 : 100



Side elevation 1- Proposed

2

1 : 100

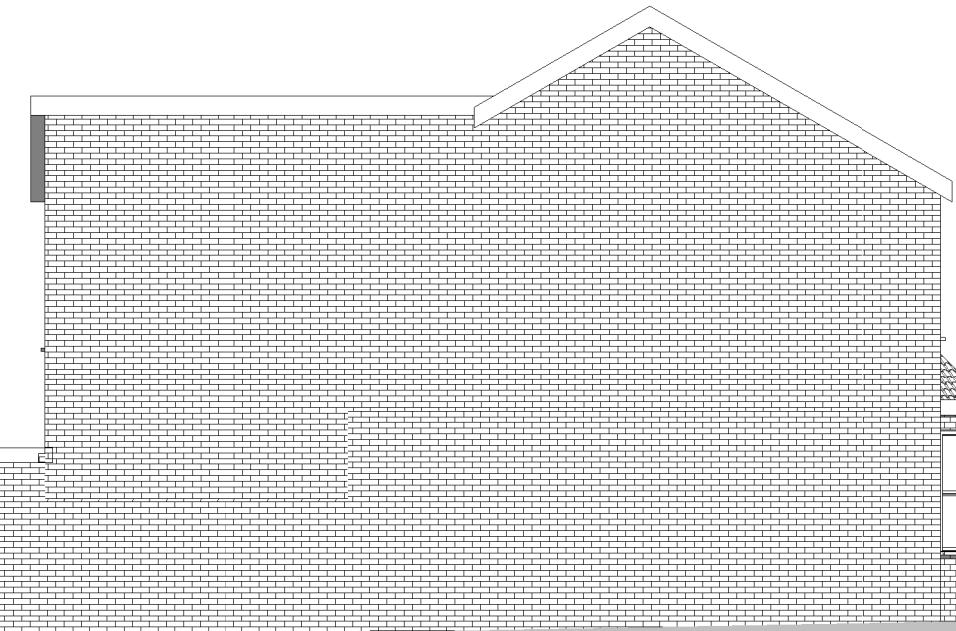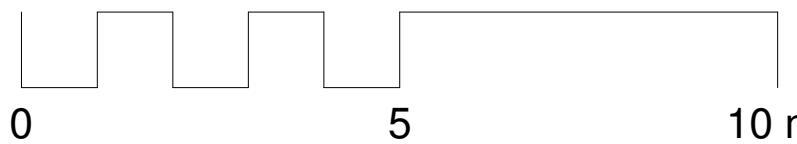


1 Side elevation 2 - Existing

1

1 : 100

*All materials used will be of similar to existing

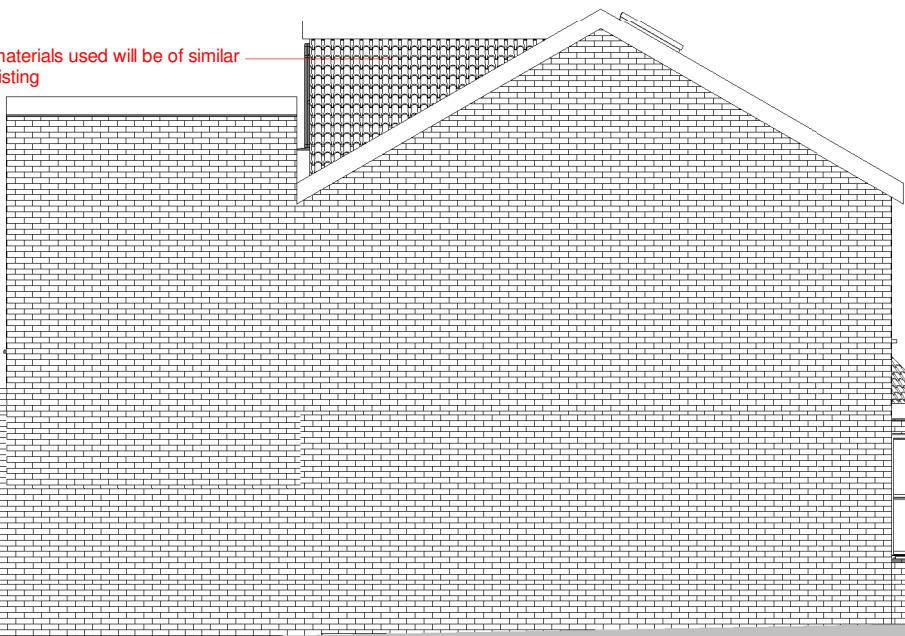

2 Side elevation 2- Proposed

2

1 : 100