




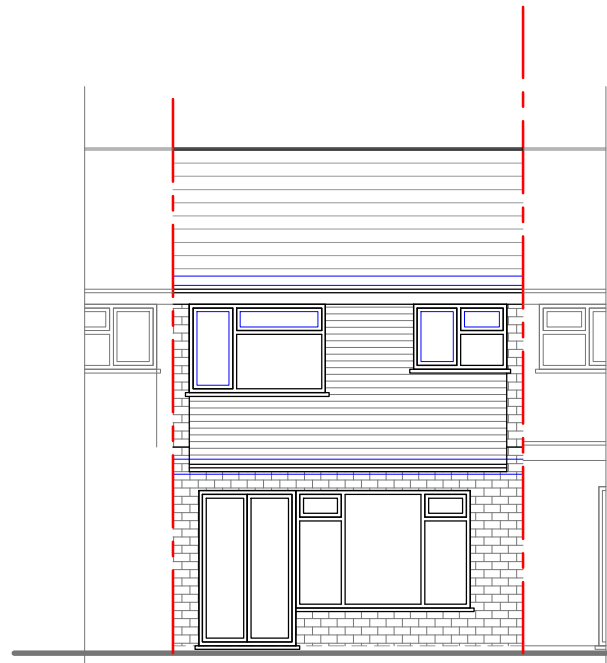

NO.95 NO.94 NO.93
EXISTING REAR
ELEVATION

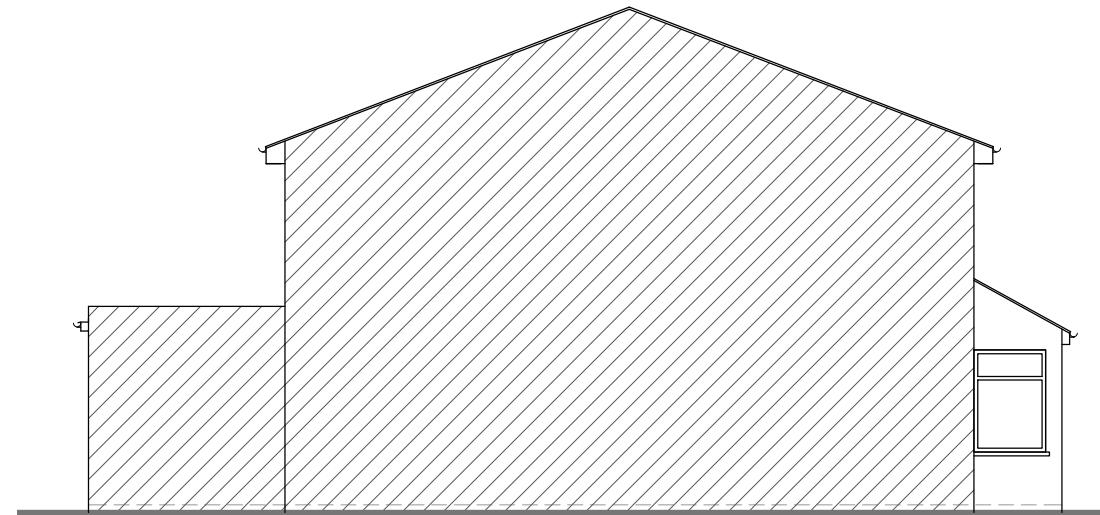

NO.94
EXISTING SIDE ELEVATION

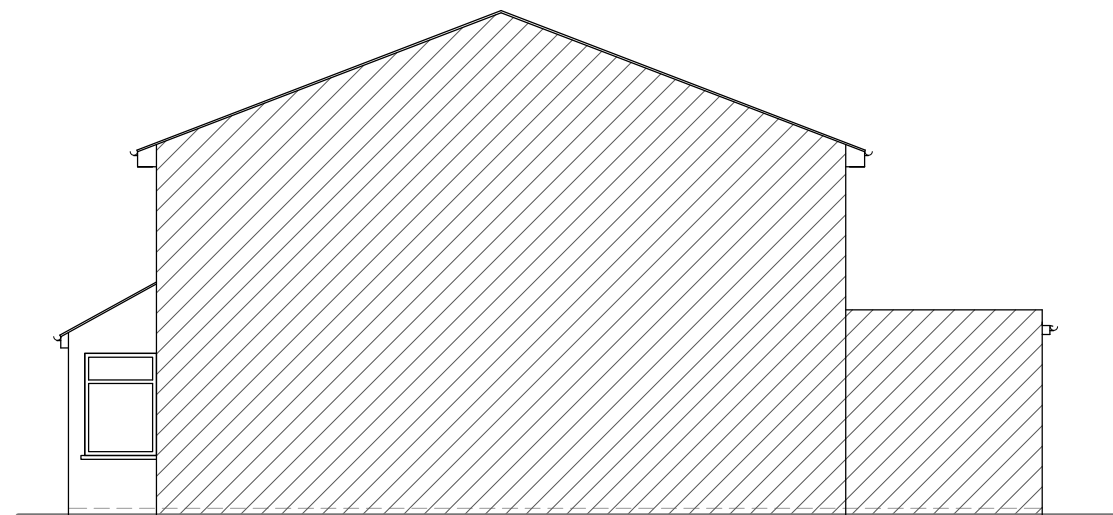

NO.94
EXISTING SIDE ELEVATION

NOTES :

[illegible]

SJR DESIGN LTD.

Client MR. SANJU THAPA &
MRS. NITA PUN

Job Title

94 BEDFORD AVENUE
HAYES
UB4 0DS

Drawing Title
EXISTING ELEVATIONS

Scale: 1 : 100 (A3)

Date: APRIL 2023

Checked by:	Drawn by: RS	H
-------------	--------------	---

Drg No. TP/601/02	Rev.
----------------------	------

0m 1m 2m 3m 4m 5m

SCALE @ 1:100