


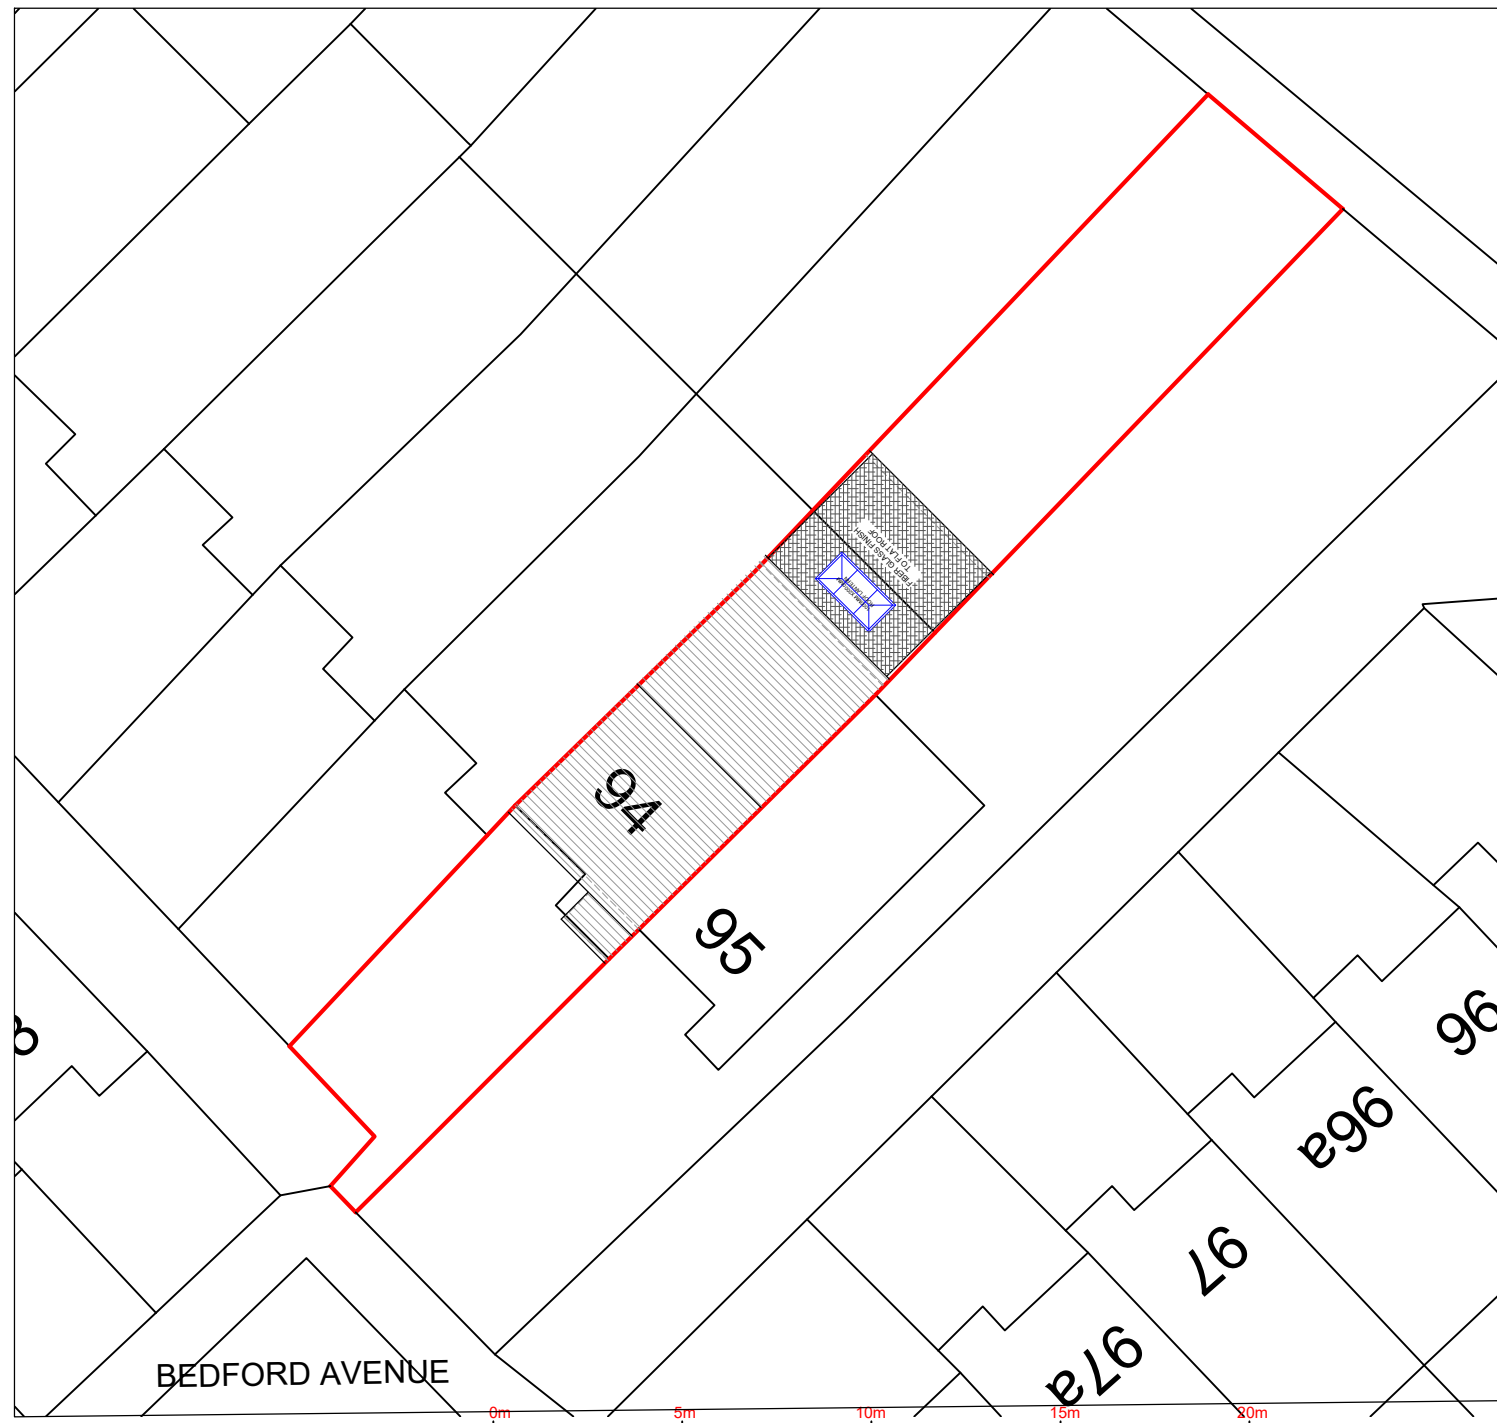

NOTES :

[illegible]

SJR DESIGN LTD.

Client	MR.SANJU THAPA & MRS. NITA PUN
--------	-----------------------------------

Job Title
94 BEDFORD AVENUE
HAYES
UB4 0DS

Drawing Title
BLOCK PLAN

Scale: 1 : 200 (A4)

Date: APRIL 2023

Checked by:	Drawn by: RS
-------------	--------------

Drg No.
TP/601/05

Rev.