


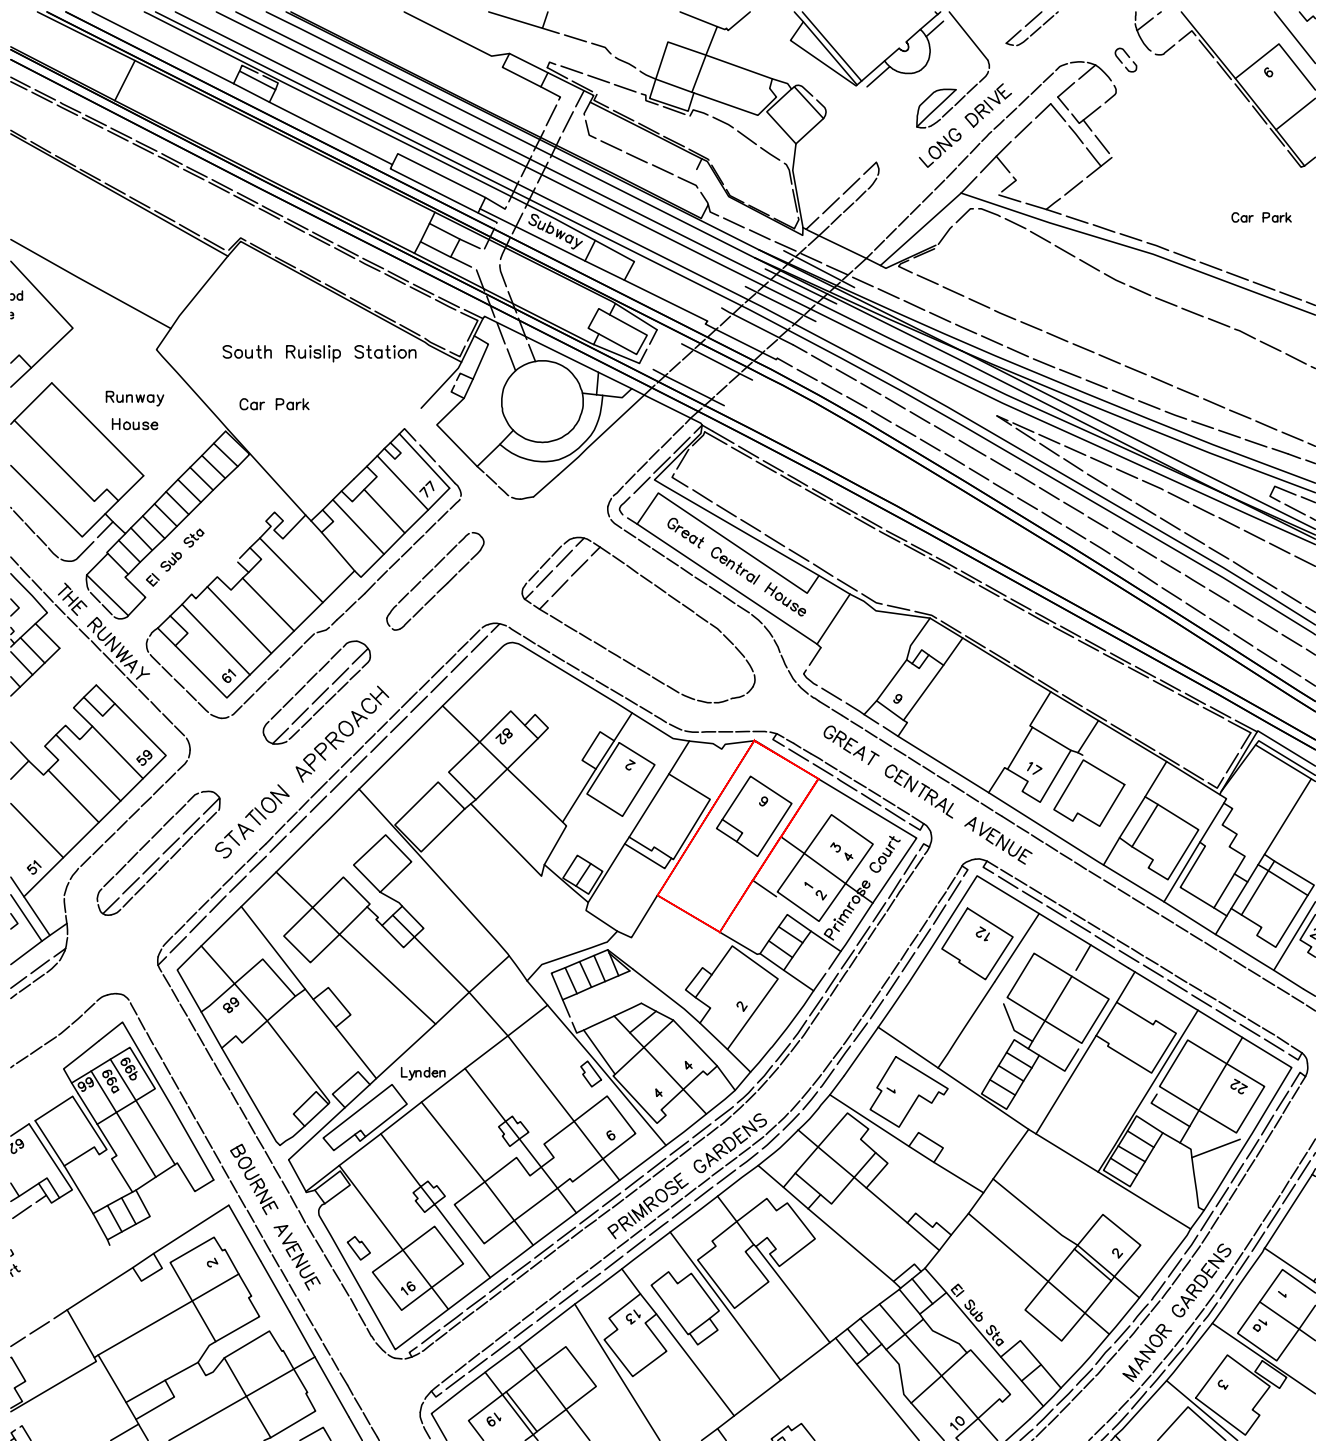

North.

Revision:

ABA Chartered Surveyors

49 The Green, Southall UB2 4AR

email:aba@aujla.co.uk

Tel: 020 8574 3535

scale 1:1250 @A4

date 12/11/21

drg no

2146-os-01

rev

title

Location plan.

site

6 Great Central Avenue, Ruislip