


1 BLOCK PLAN - EXISTING SCALE 1:500

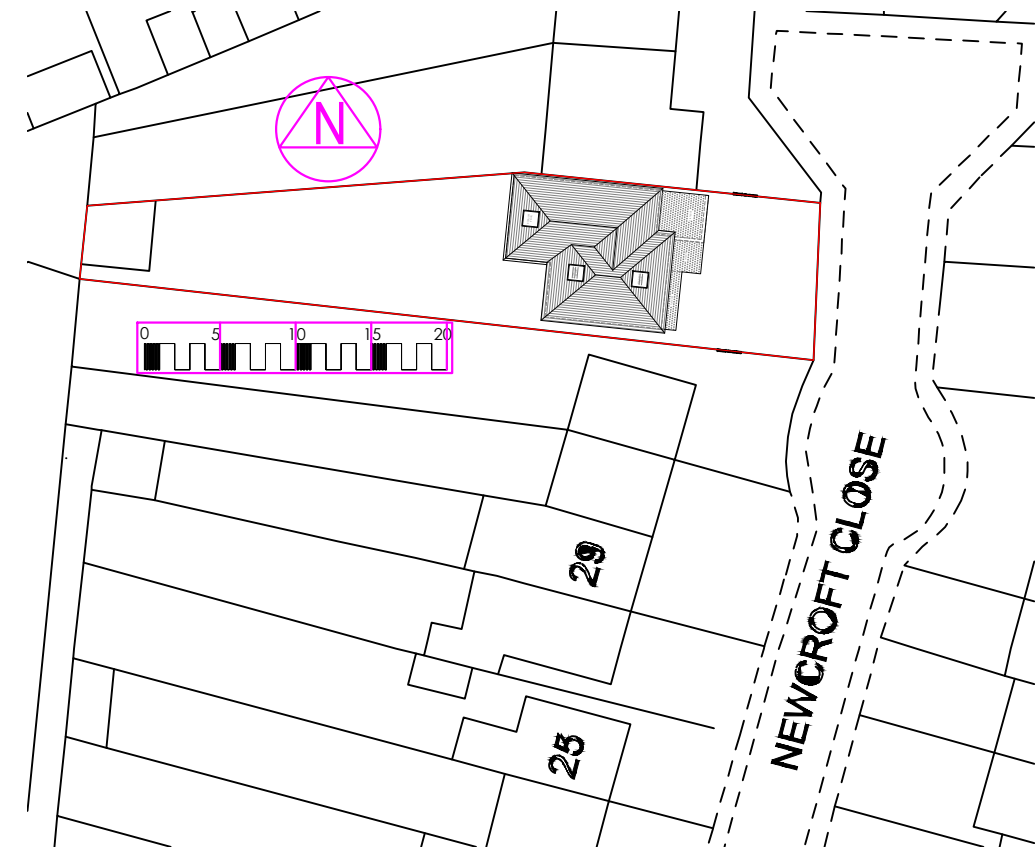

2 BLOCK PLAN - PROPOSED SCALE 1:500

Client		
-		
Project		
PROPOSED SINGLE STOREY REAR, DOUBLE STOREY SIDE, PART DOUBLE STOREY REAR AND LOFT/ ROOF EXTENSION TO SINGLE FAMILY DETACHED DWELLING		
Location		
35 NEWCROFT CLOSE, LONDON, UB8 3RH		
Drawing		
EXISTING & PROPOSED BLOCK PLANS		
Project No.	Drawing No.	Revision
FP_24_017	P-101	-
Cad File	Sheet Size	Scale
-	A3	1:500
Drawn by	Drawing Date	Approved by
AR	DEC 2025	
PLANNING ISSUE		