


Location Plan

Site Address: Easting: 508892 Northing: 180416

Date Produced: 15-Dec-2025

Scale: 1:1250 @A3

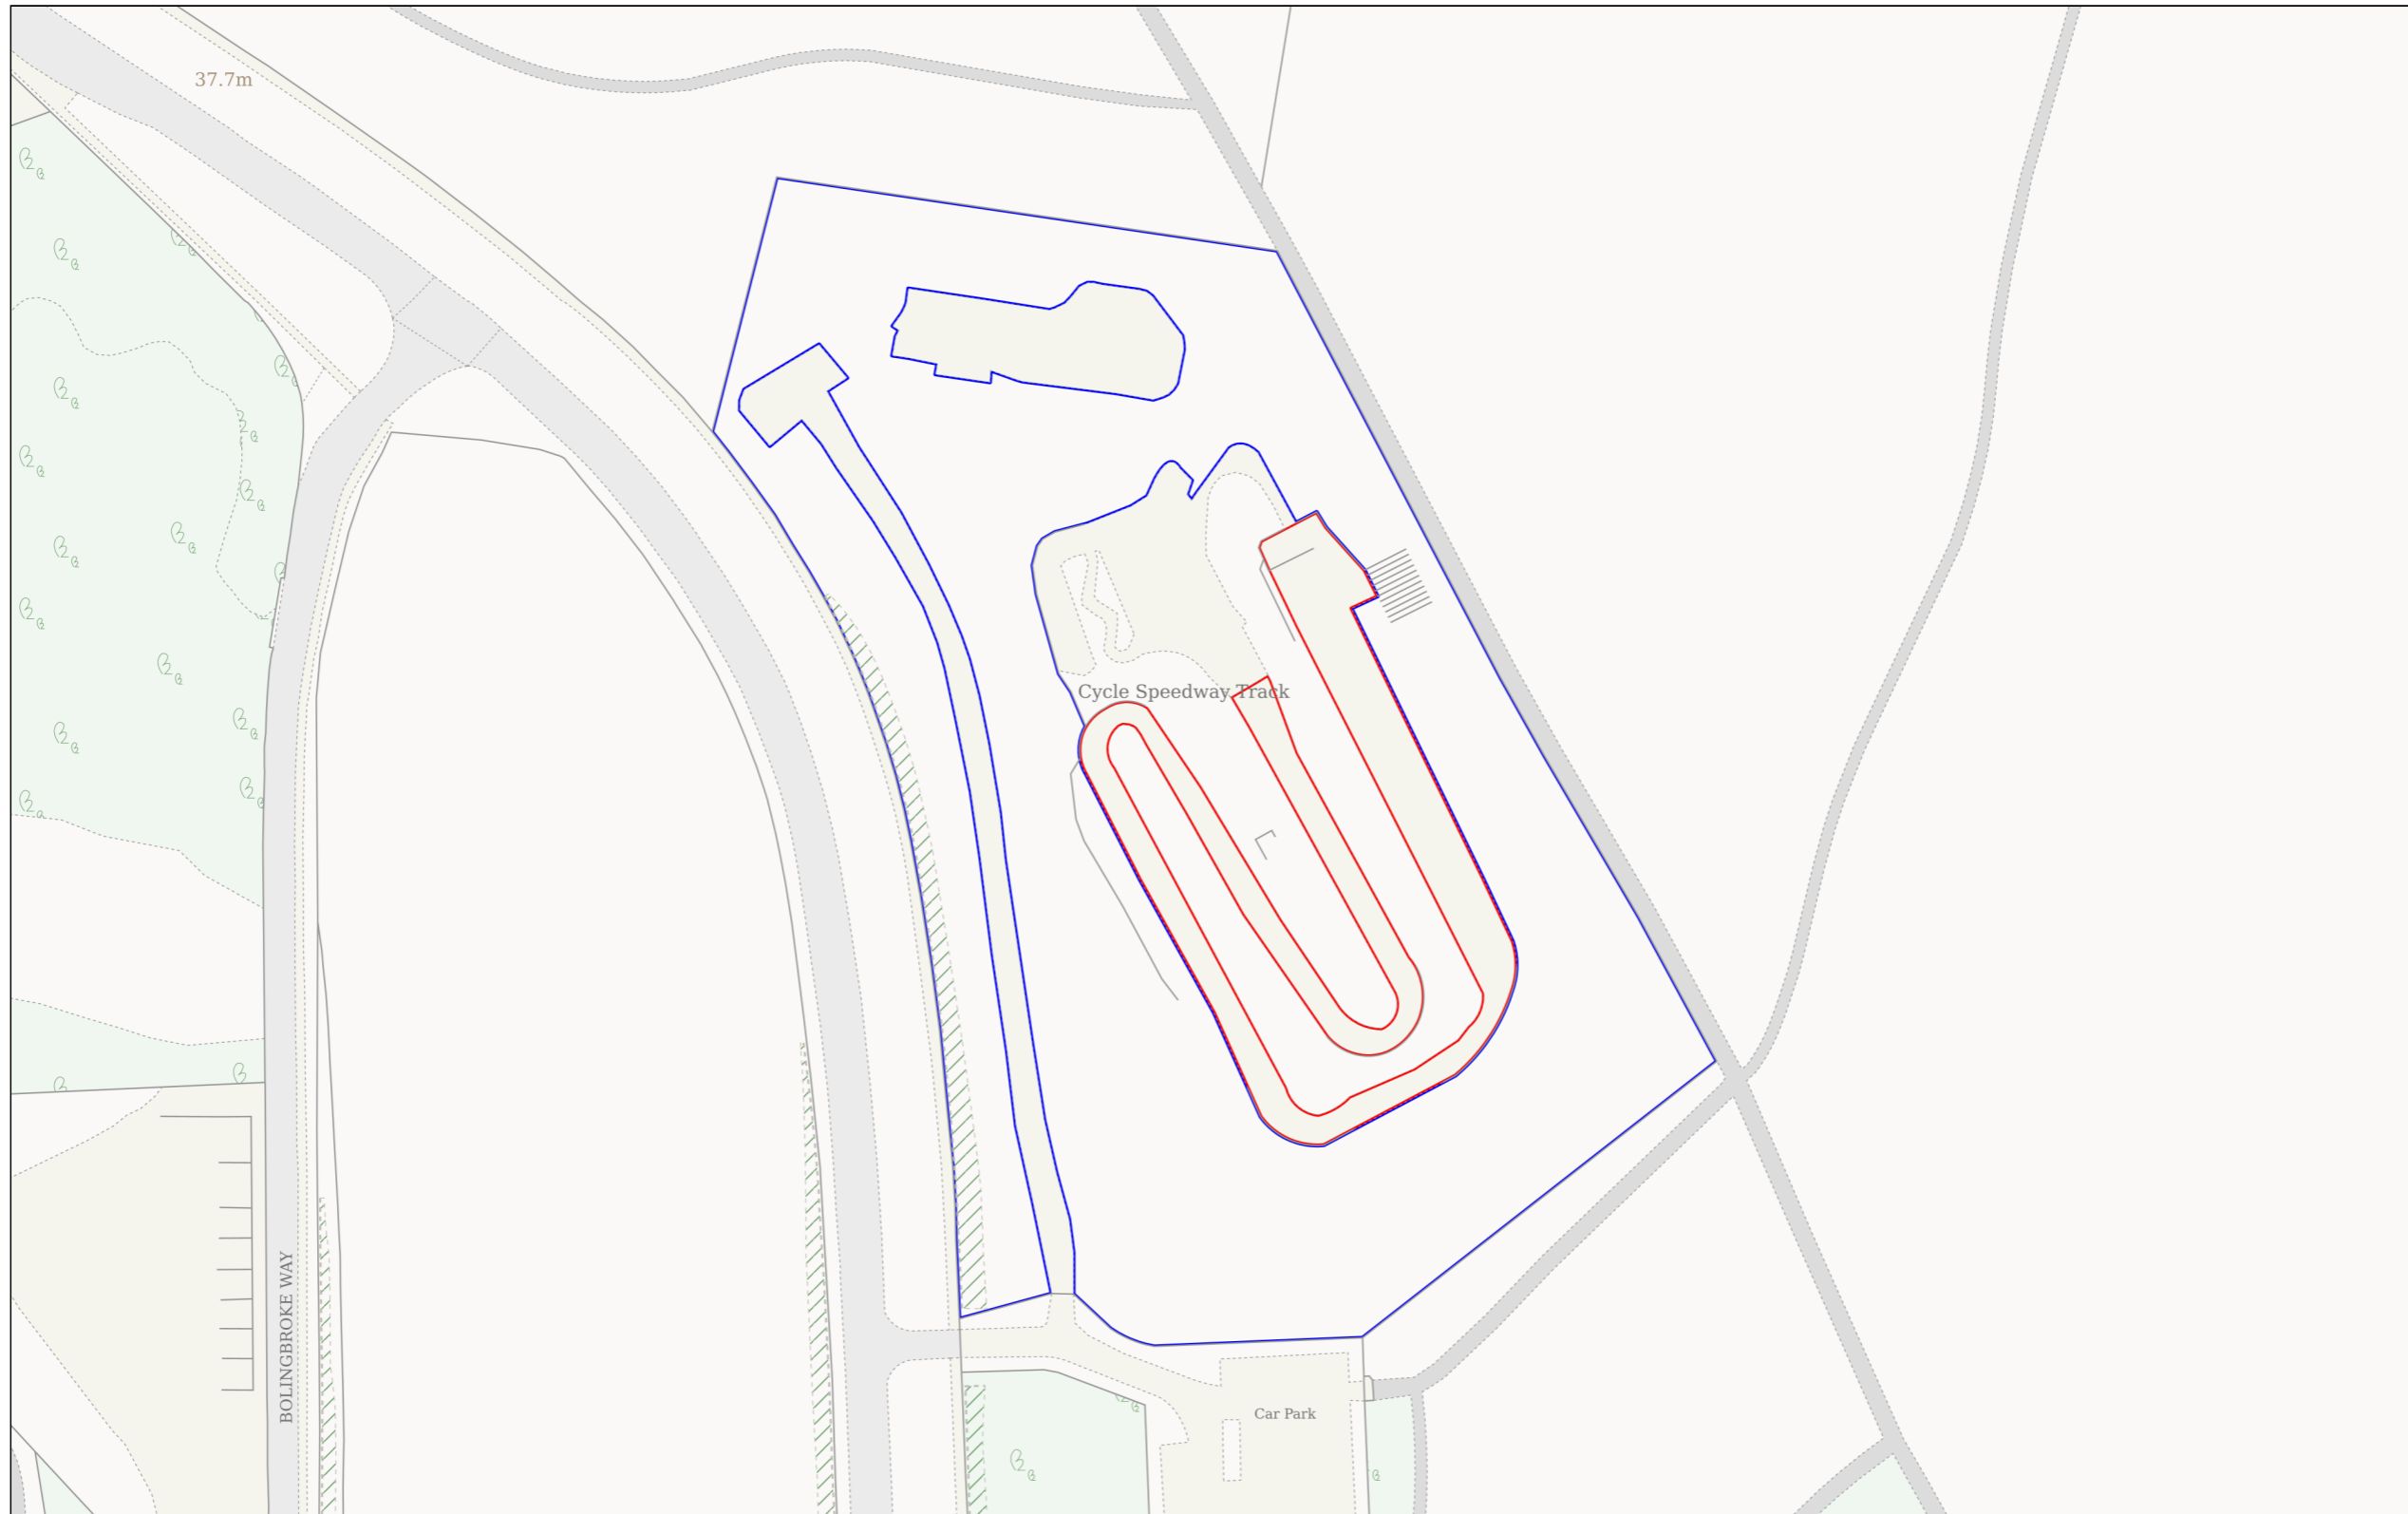

Planning Portal Reference: **PP-14559724v1**

