


Site Map of the BMX Track located off Dawley Road at Lake Farm Country Park. The actual work involves 6 flood lighting columns, so is actually less than 25m development space.

Date Produced: 15-Dec-2025

Scale: 1:1250 @A3

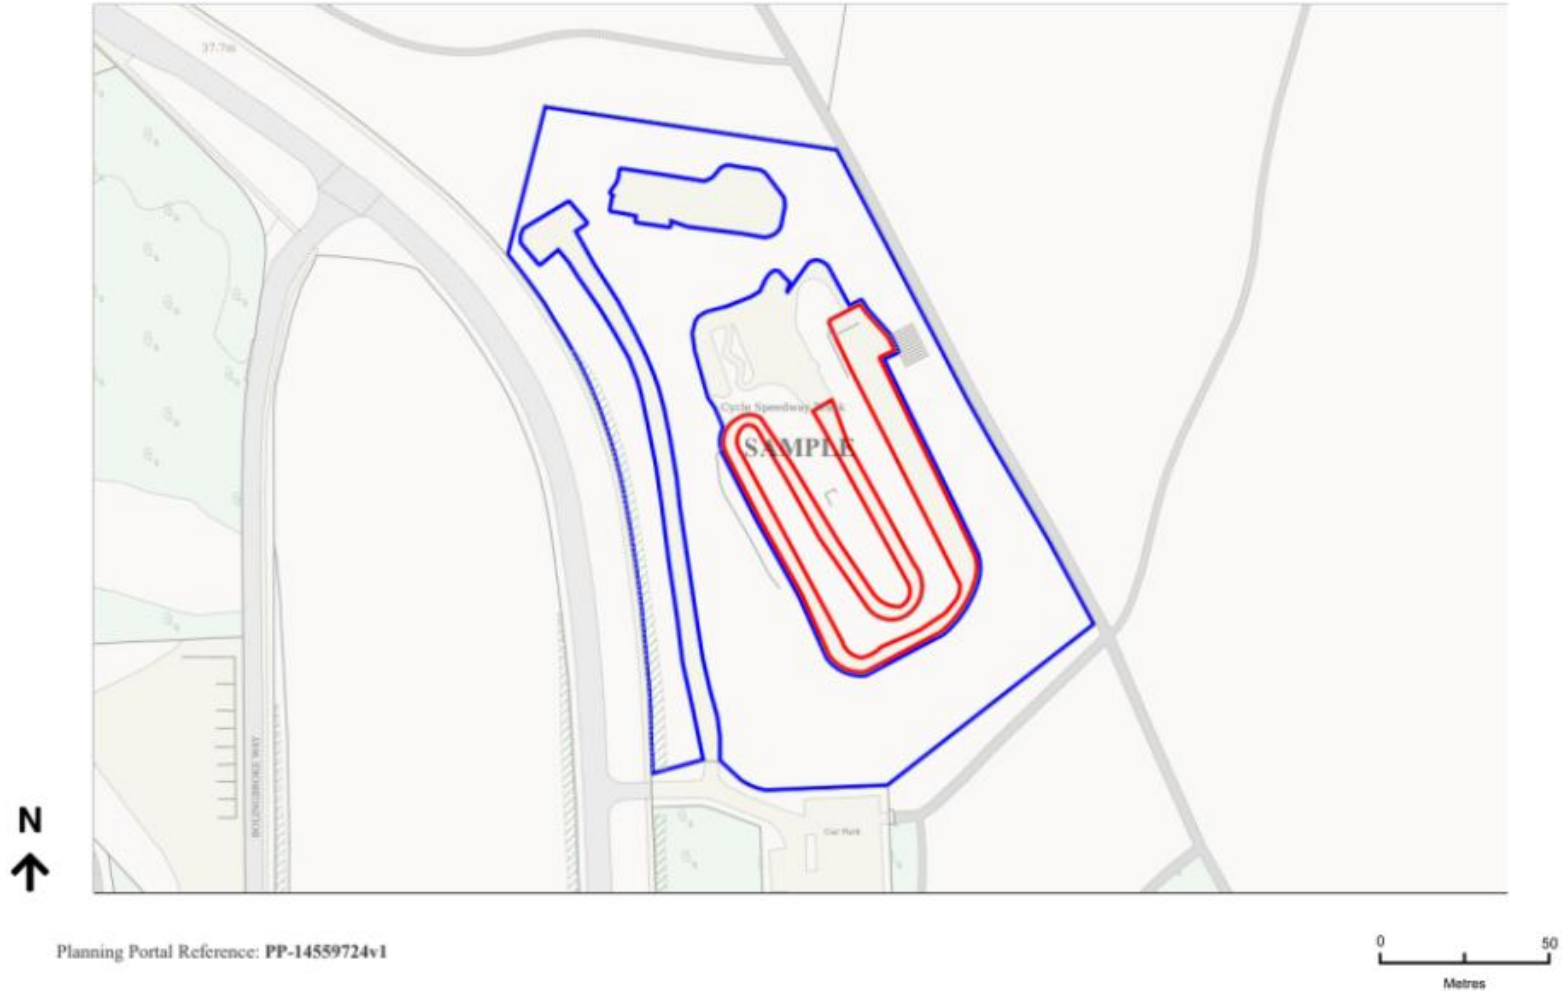

Planning Portal Reference: PP-14559724v1