


REAR SHARE DRIVE

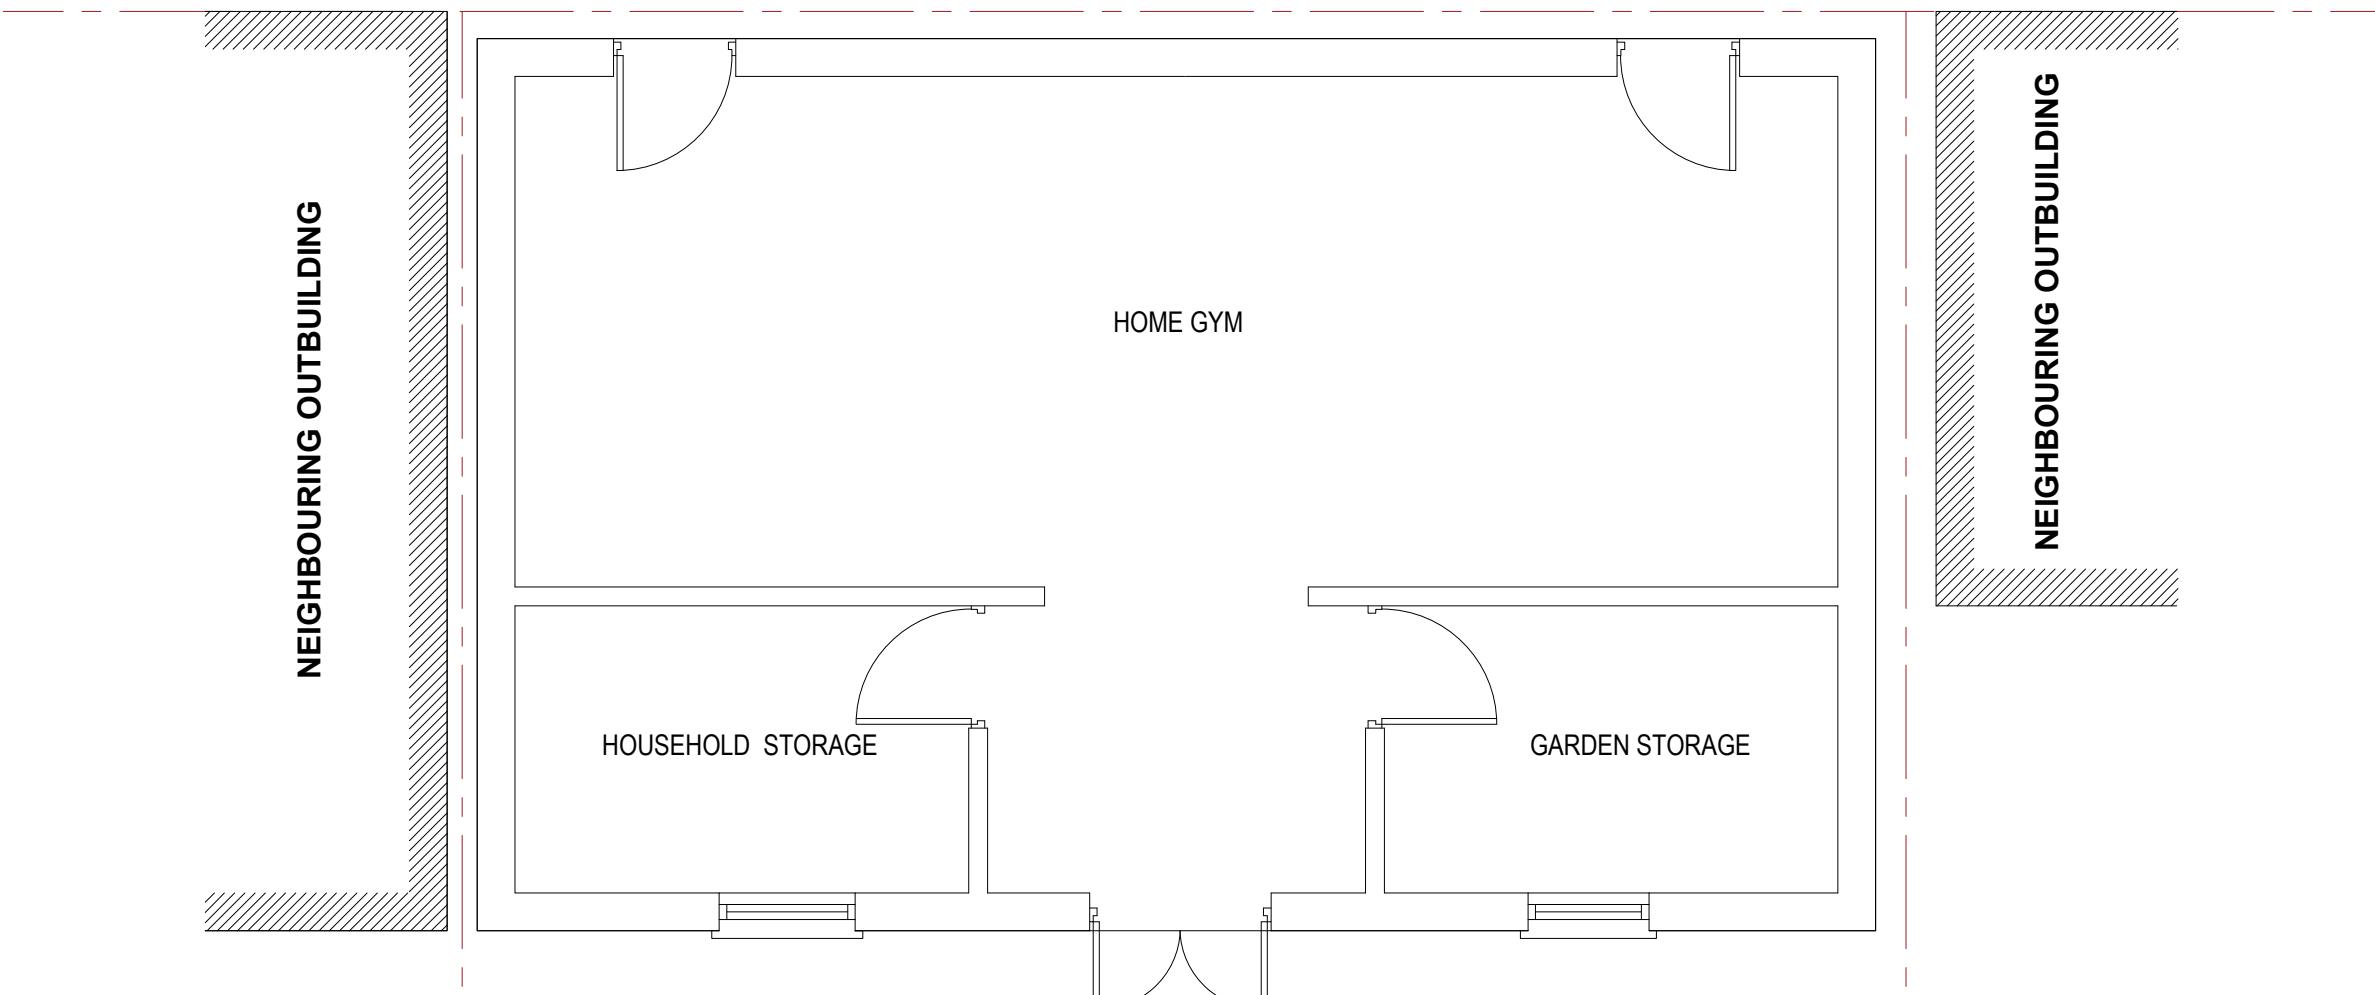

PROJECT:	5 Carfax Road Hayes UB3 4RB
DRAWING:	Existing Outbuilding Plan
SCALE:	1:50 @A3
DATE:	Jan 2022
PAGE NO:	5 / P / 2022 - 02
STATUS:	PLANNING DRAWINGS

All dimensions to be checked on site prior to CONSTRUCTION.