



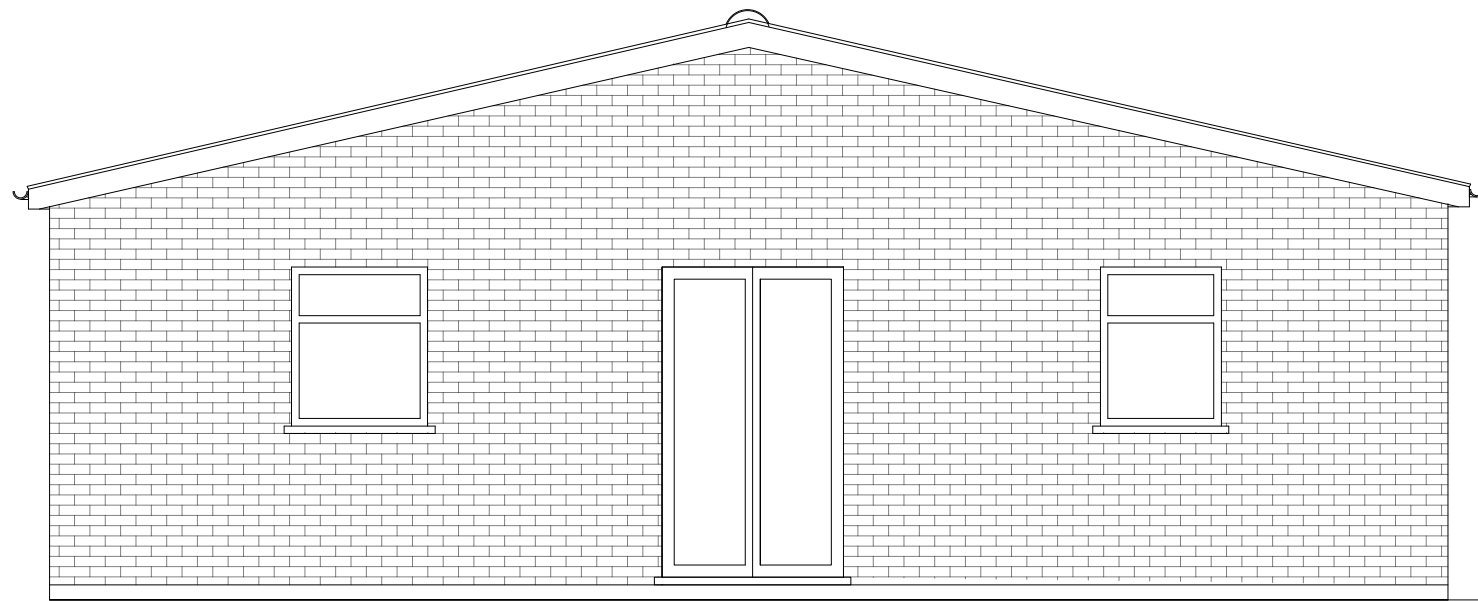


FRONT ELEVATION

GROUND LEVEL

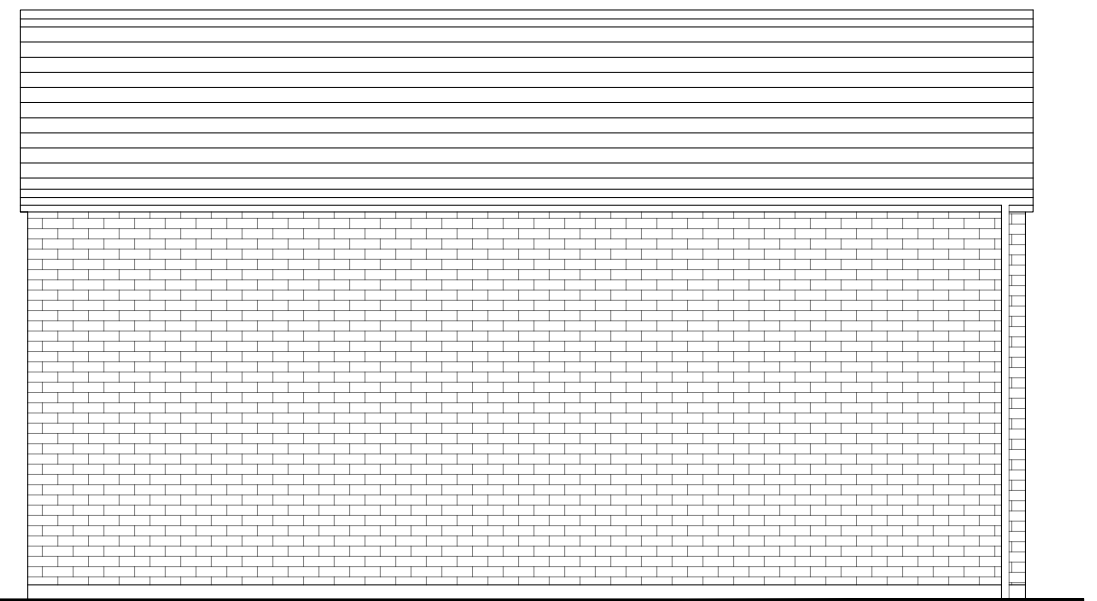


SIDE ELEVATION

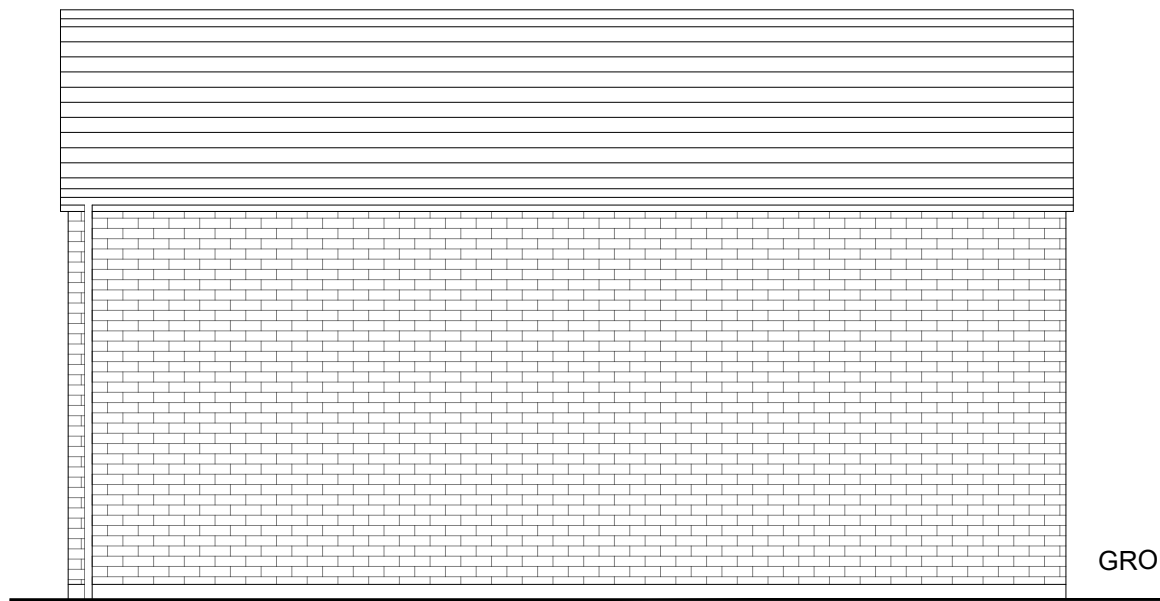

SIDE ELEVATION

GROUND LEVEL

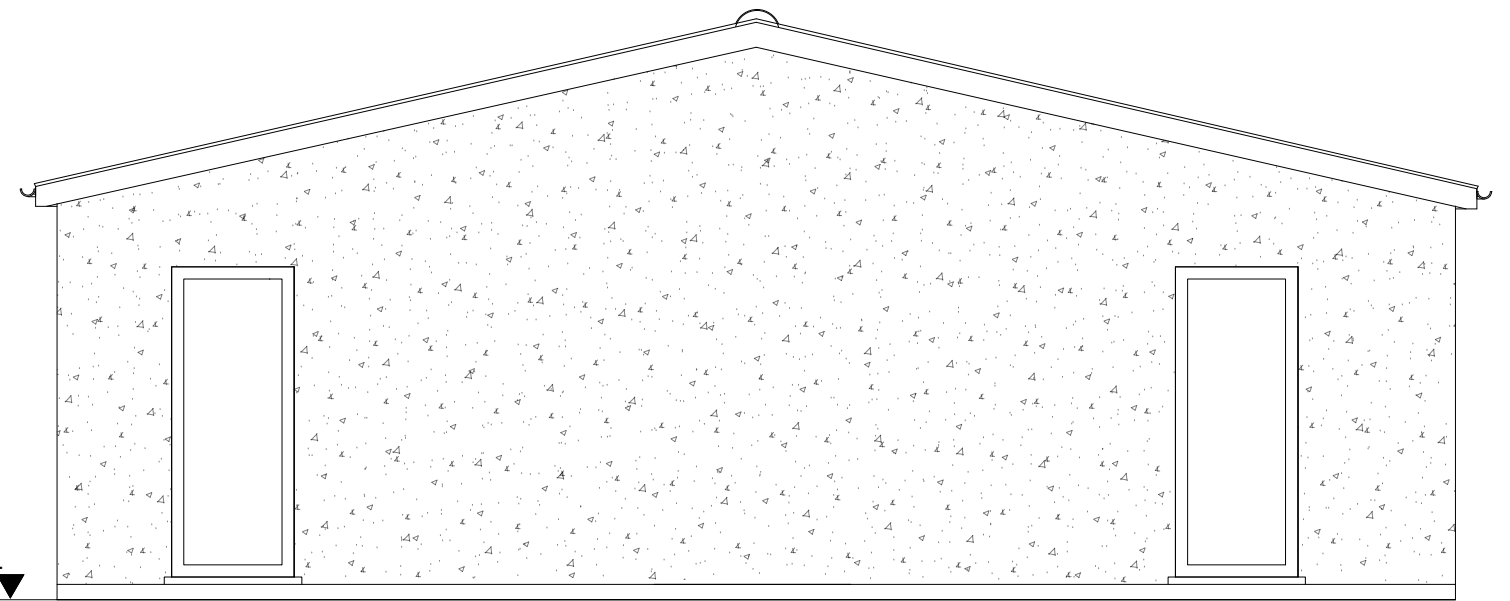

REAR ELEVATION

PROJECT:	5 Carfax Road Hayes UB3 4RB
DRAWING:	Existing Elevations
SCALE:	1:50. @A3
DATE:	Jan 2022
PAGE NO:	5 / P / 2022 - 03
STATUS:	PLANNING DRAWINGS
	
	
All dimensions to be checked on site prior to CONSTRUCTION.	