




FRONT ELEVATION

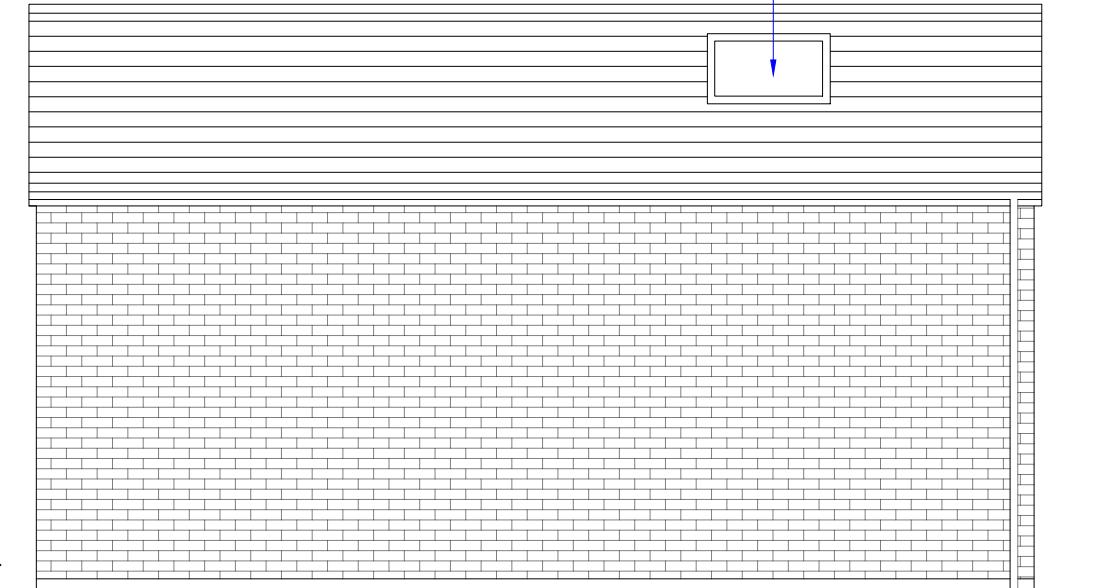

SIDE ELEVATION

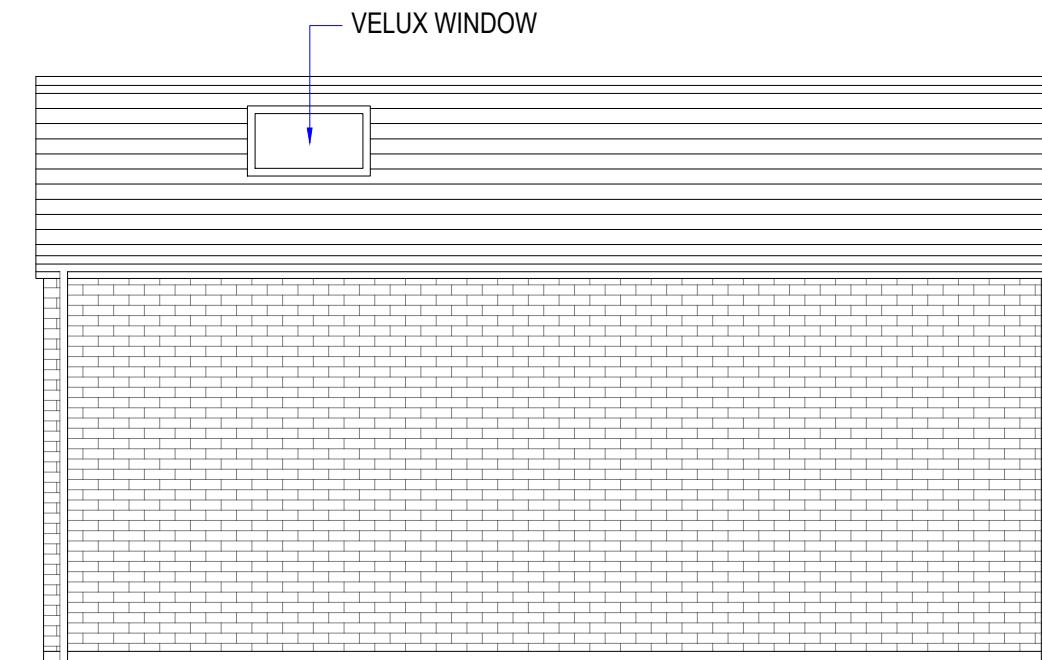

SIDE ELEVATION

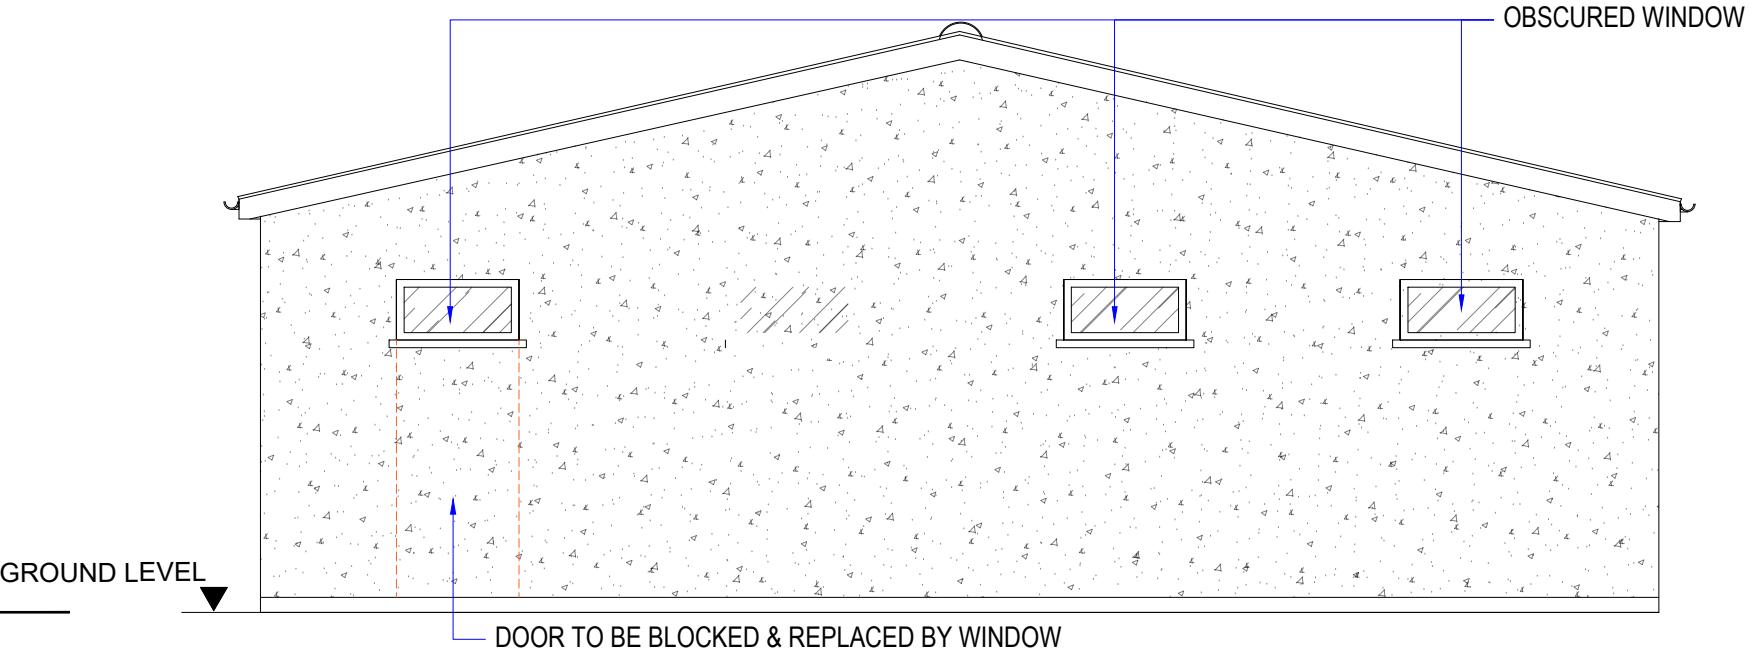

REAR ELEVATION

REVISION:	REV A : UPDATED DRAWINGS
PROJECT:	5 Carfax Road Hayes UB3 4RB
DRAWING:	Proposed Elevations
SCALE:	1:50 : @A3
DATE:	Jan 2022
PAGE NO:	5 / P / 2022 - 05
STATUS:	PLANNING DRAWINGS
	
	
All dimensions to be checked on site prior to CONSTRUCTION.	