


REAR SHARE DRIVE

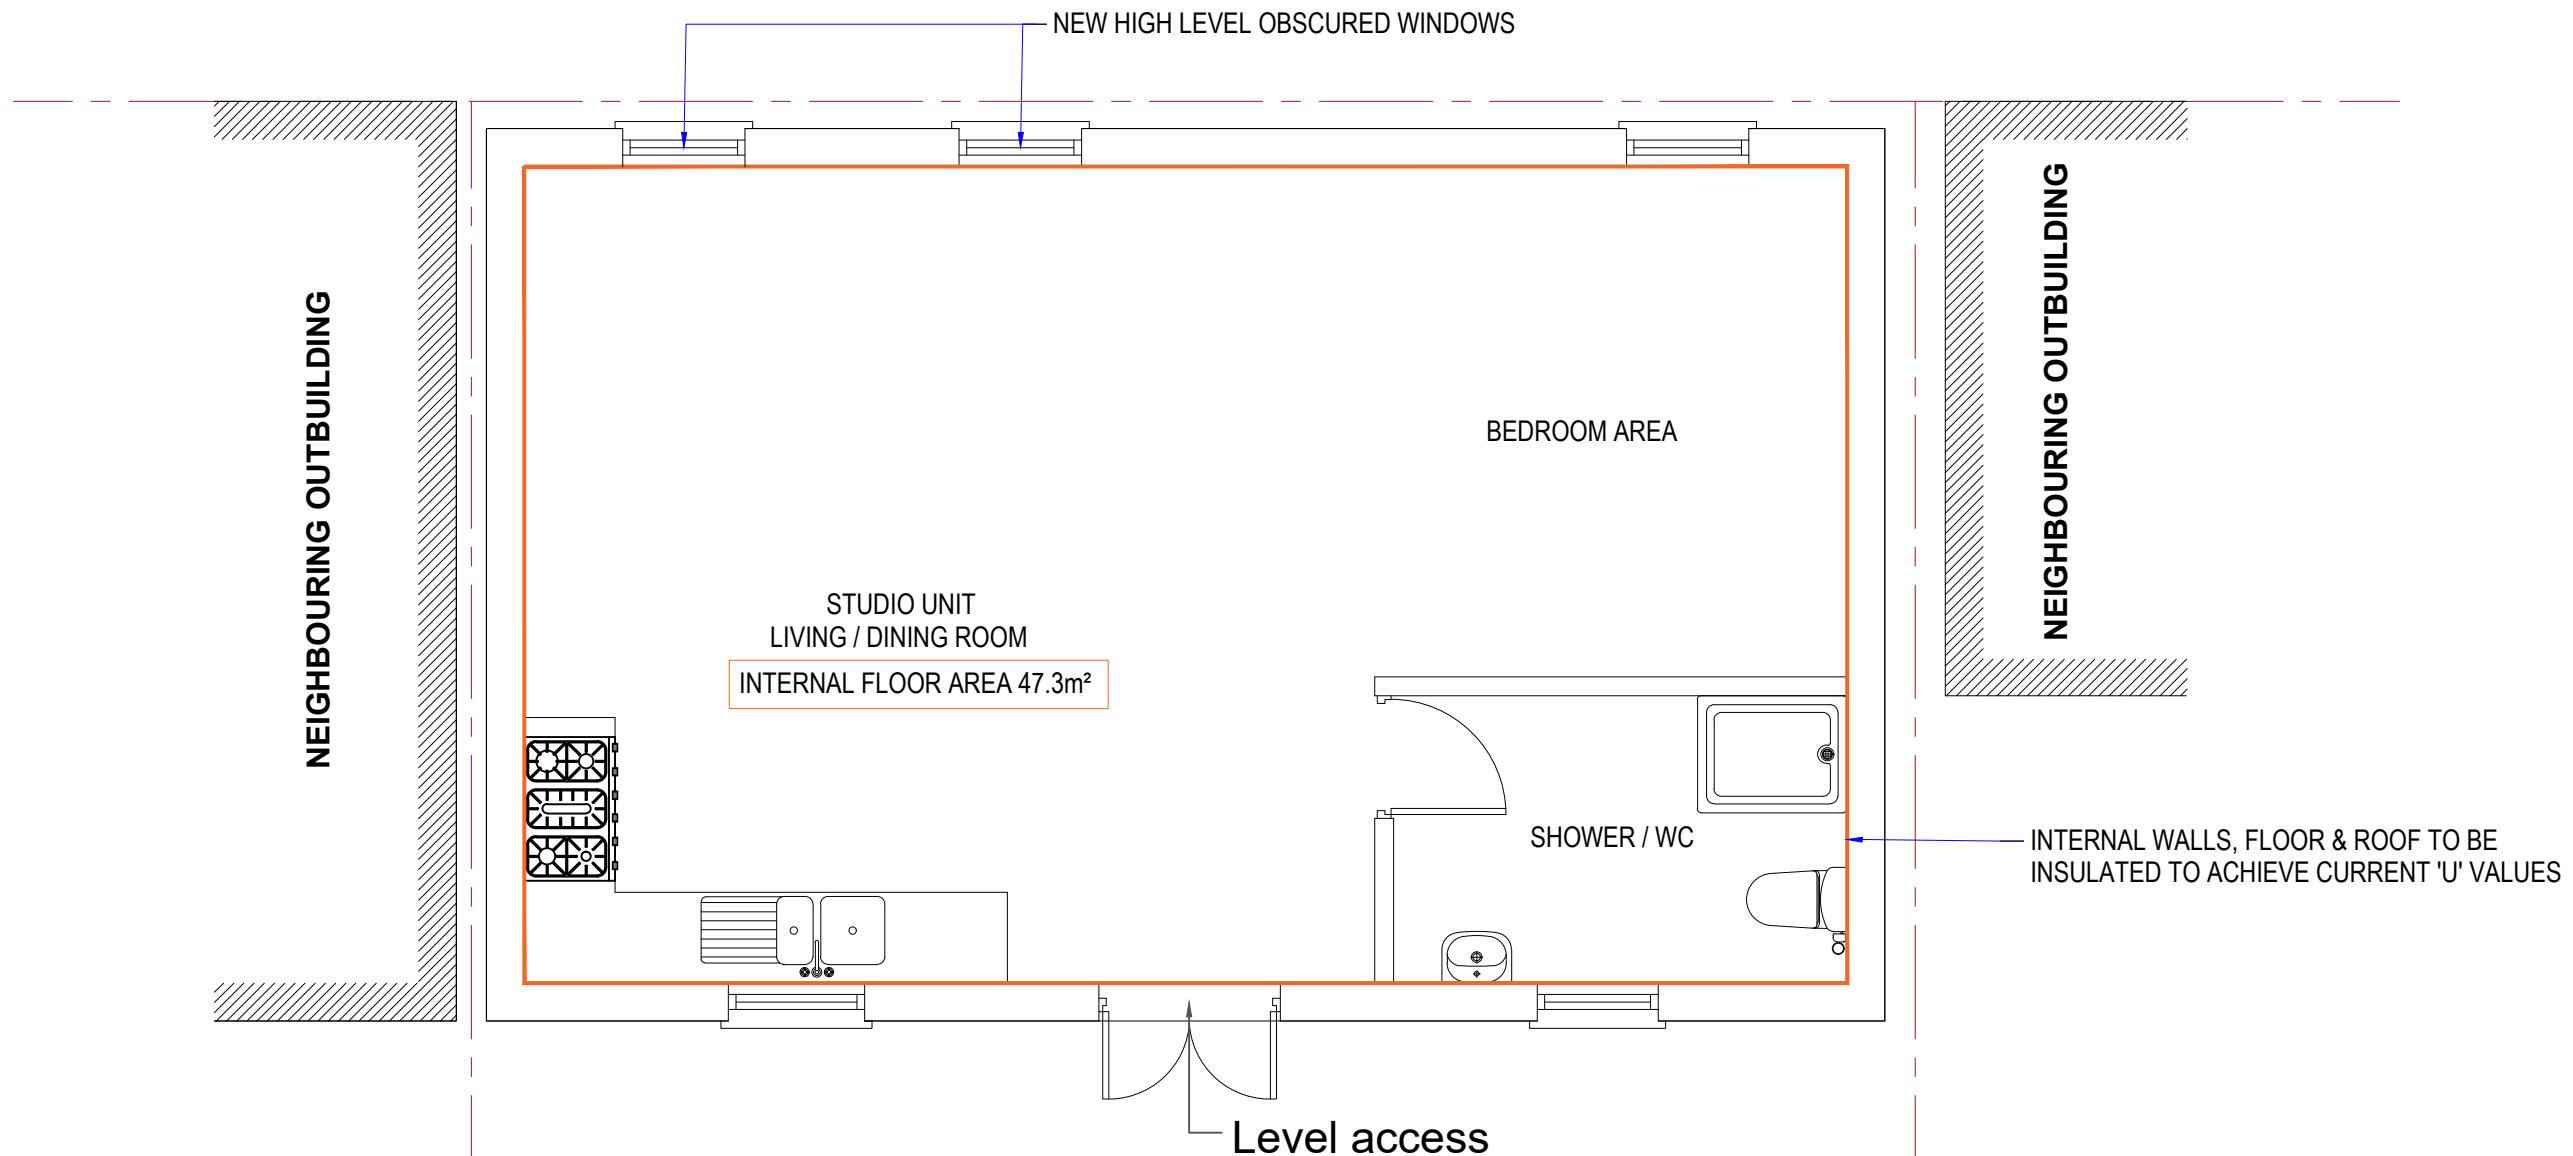

REVISION:	REV A : UPDATED DRAWINGS
PROJECT:	5 Carfax Road Hayes UB3 4RB
DRAWING:	Proposed Floor Plan
SCALE:	1:50 : @A3
DATE:	Jan 2022
PAGE NO:	5 / P / 2022 - 04
STATUS:	PLANNING DRAWINGS


0m 10m 20m 30m 40m

All dimensions to be checked on site prior to CONSTRUCTION.