
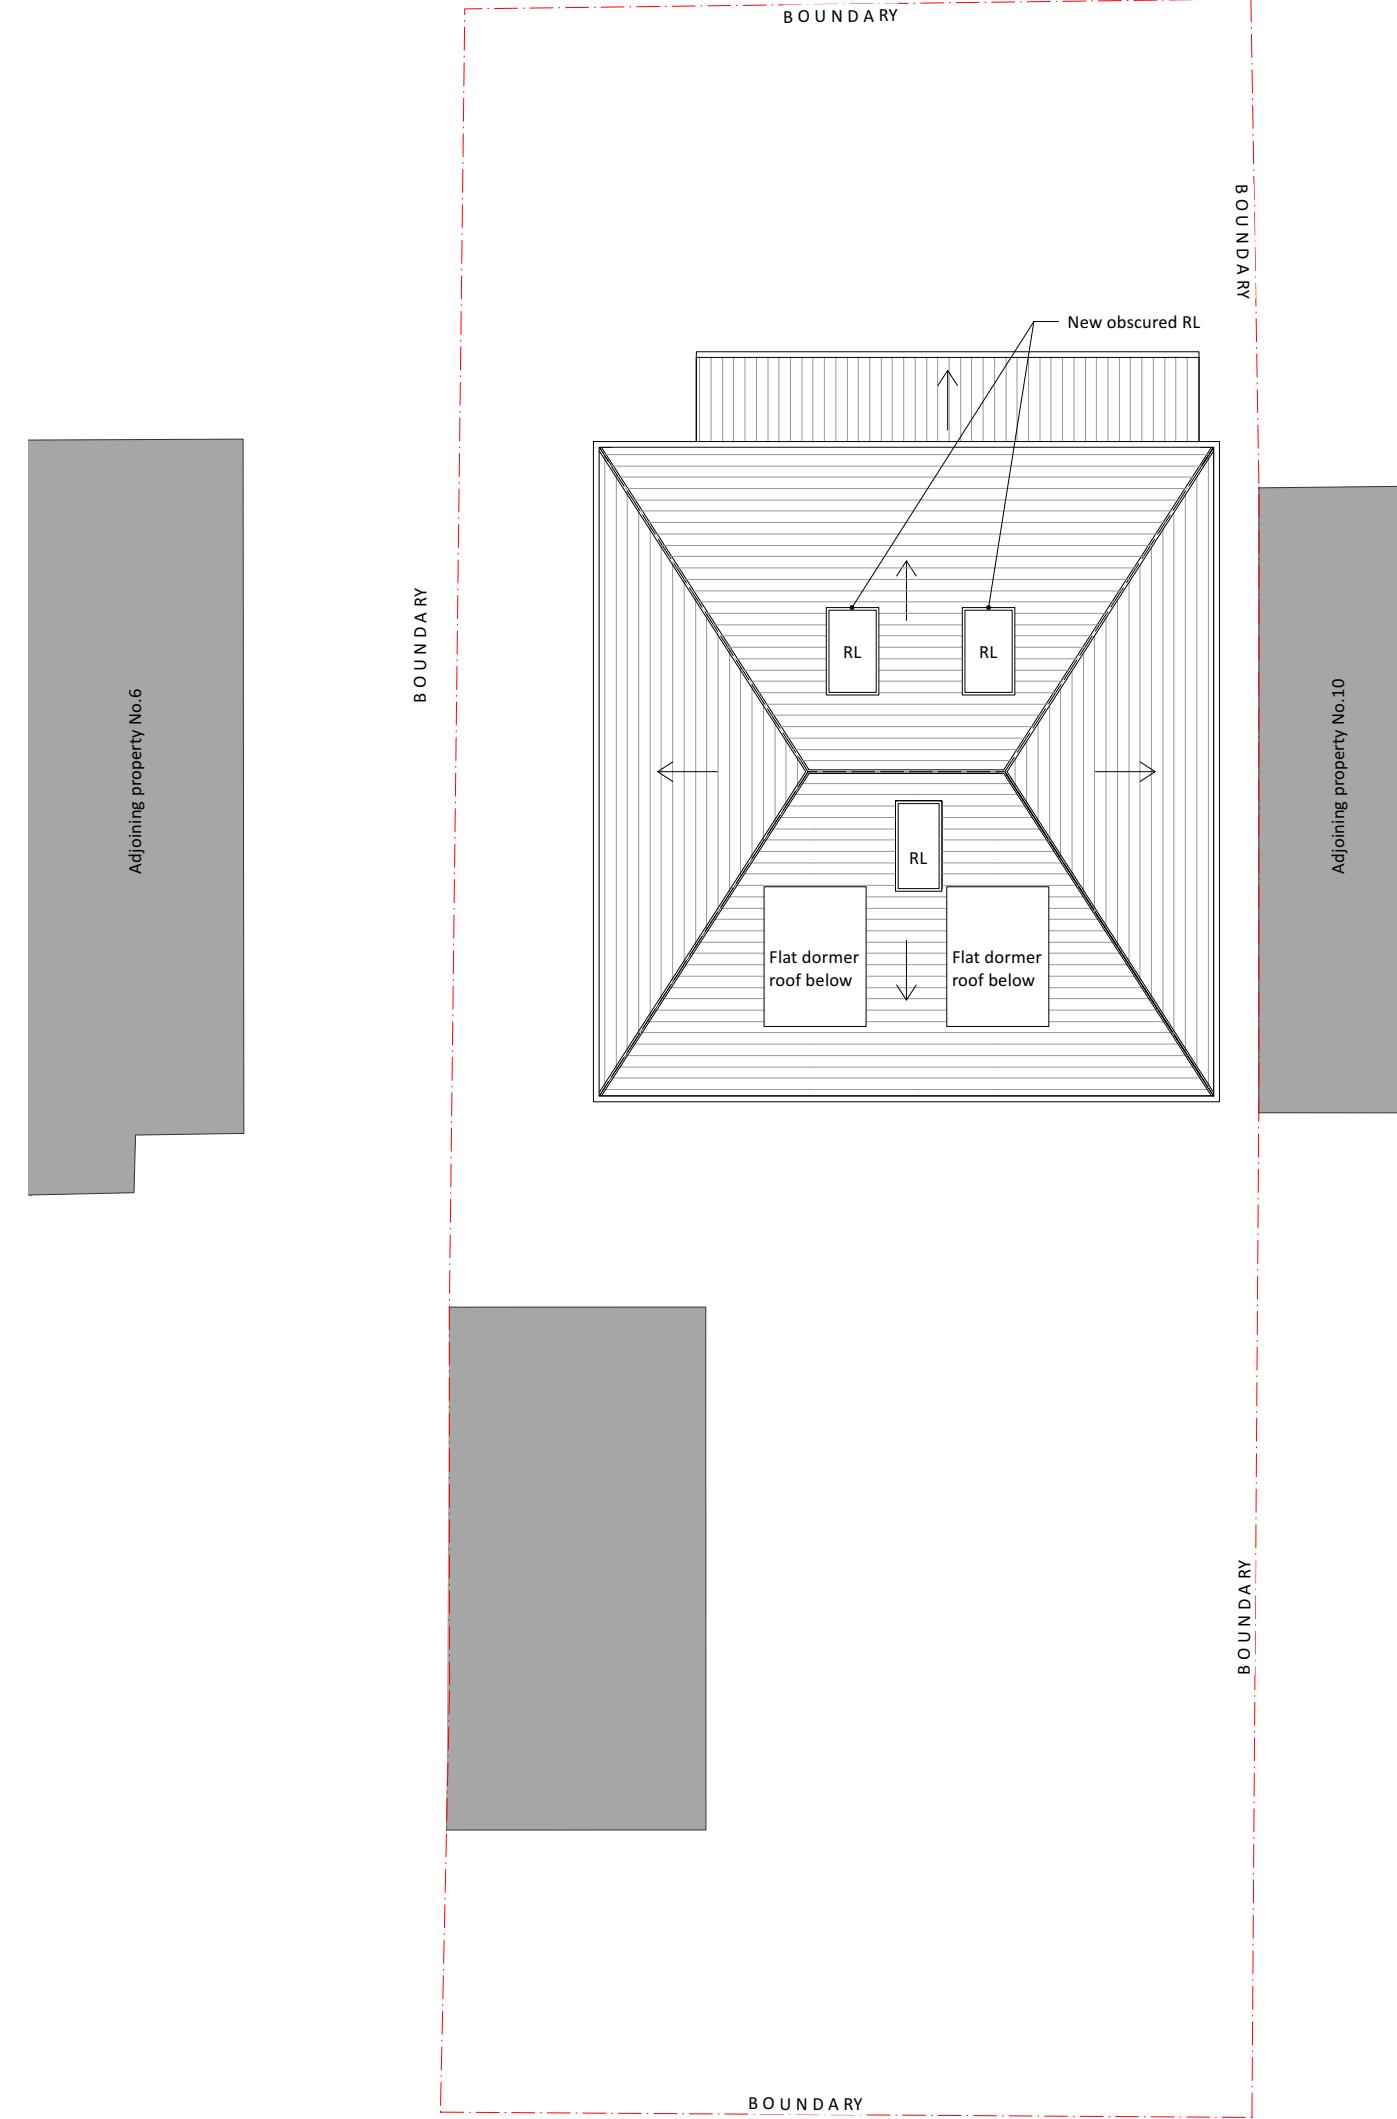
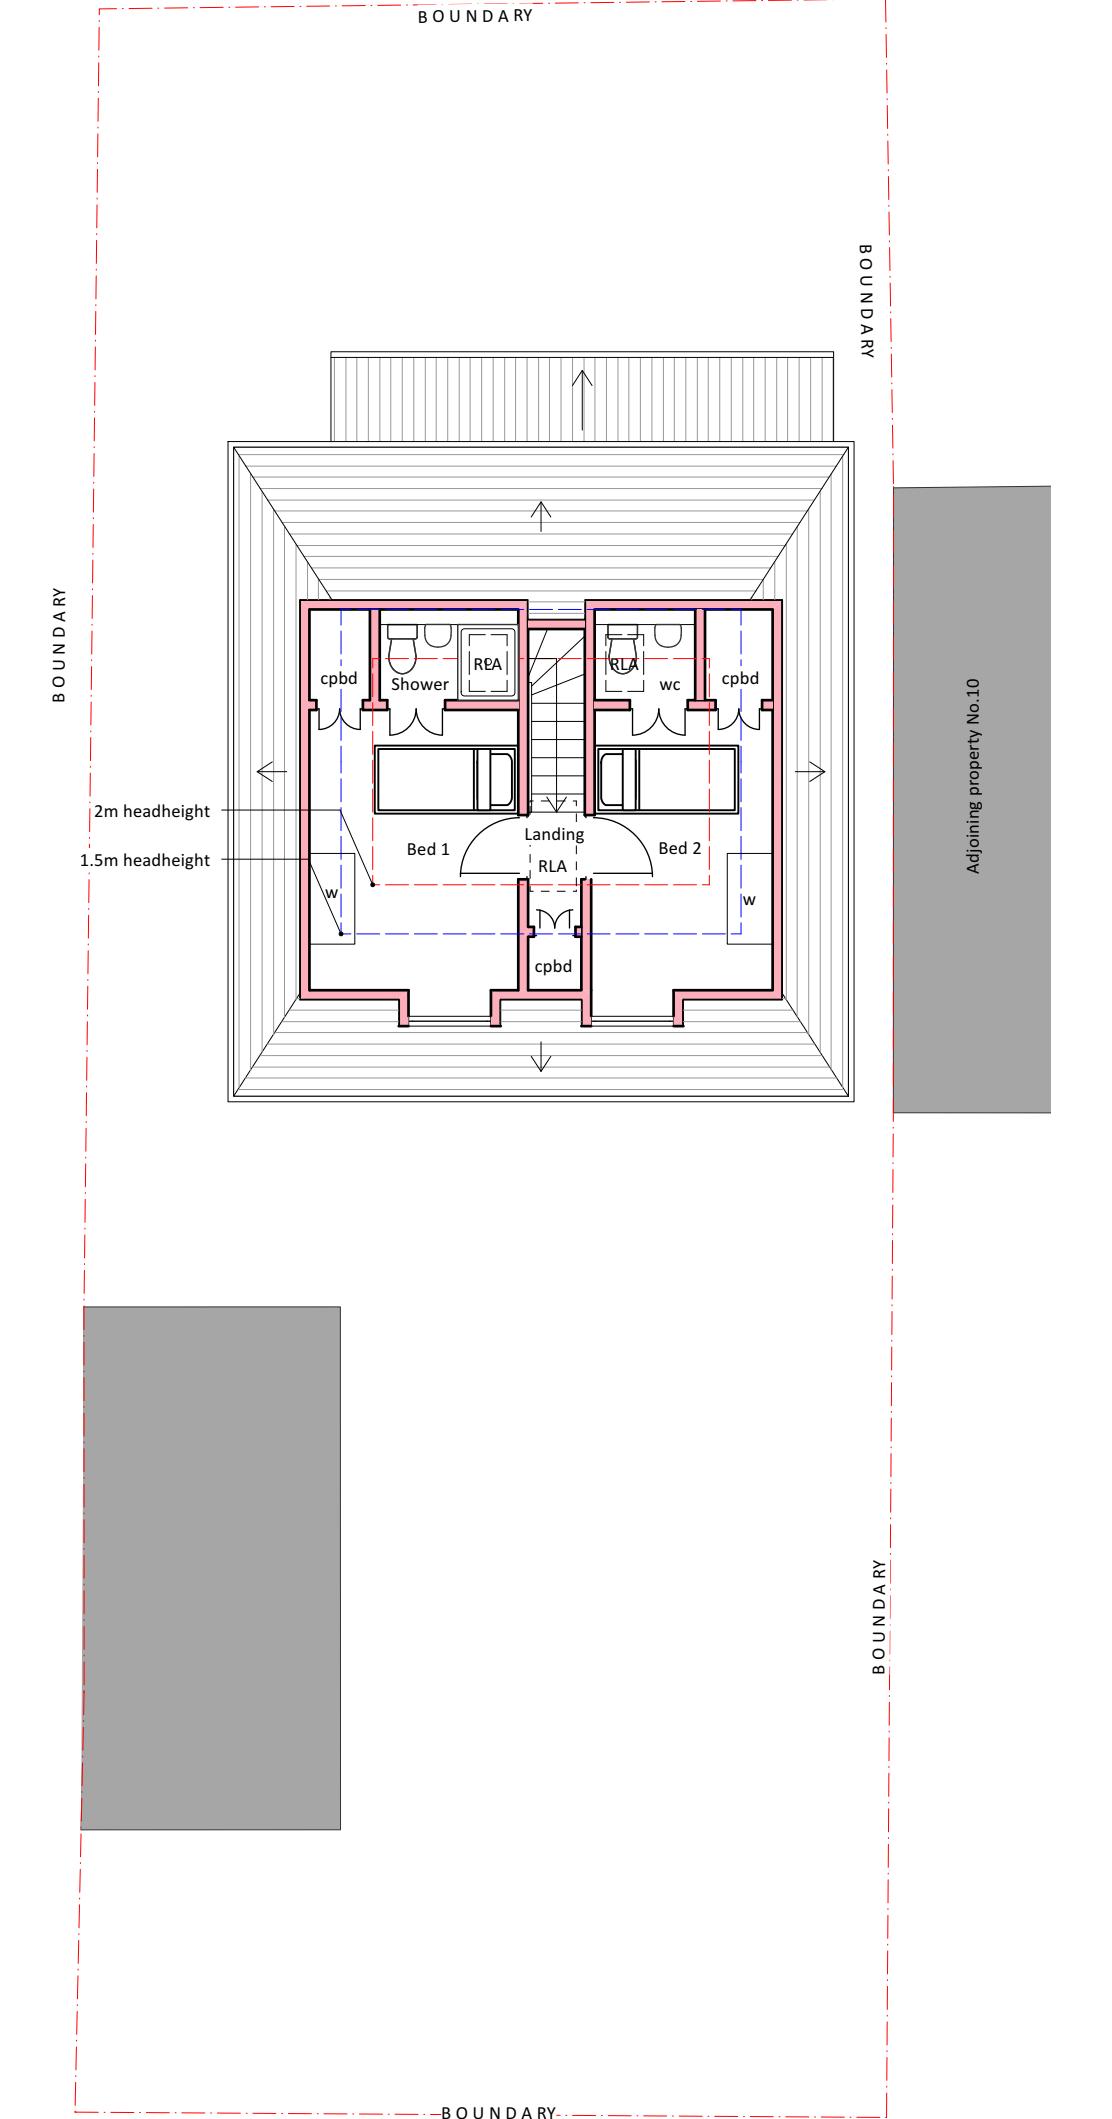


General Notes
 1. New work shown shaded in red
 2. W : Wardrobe
 RL : Roof Light
 RLA : Roof Lght Above
 3. All dimensions are indicative and in mm

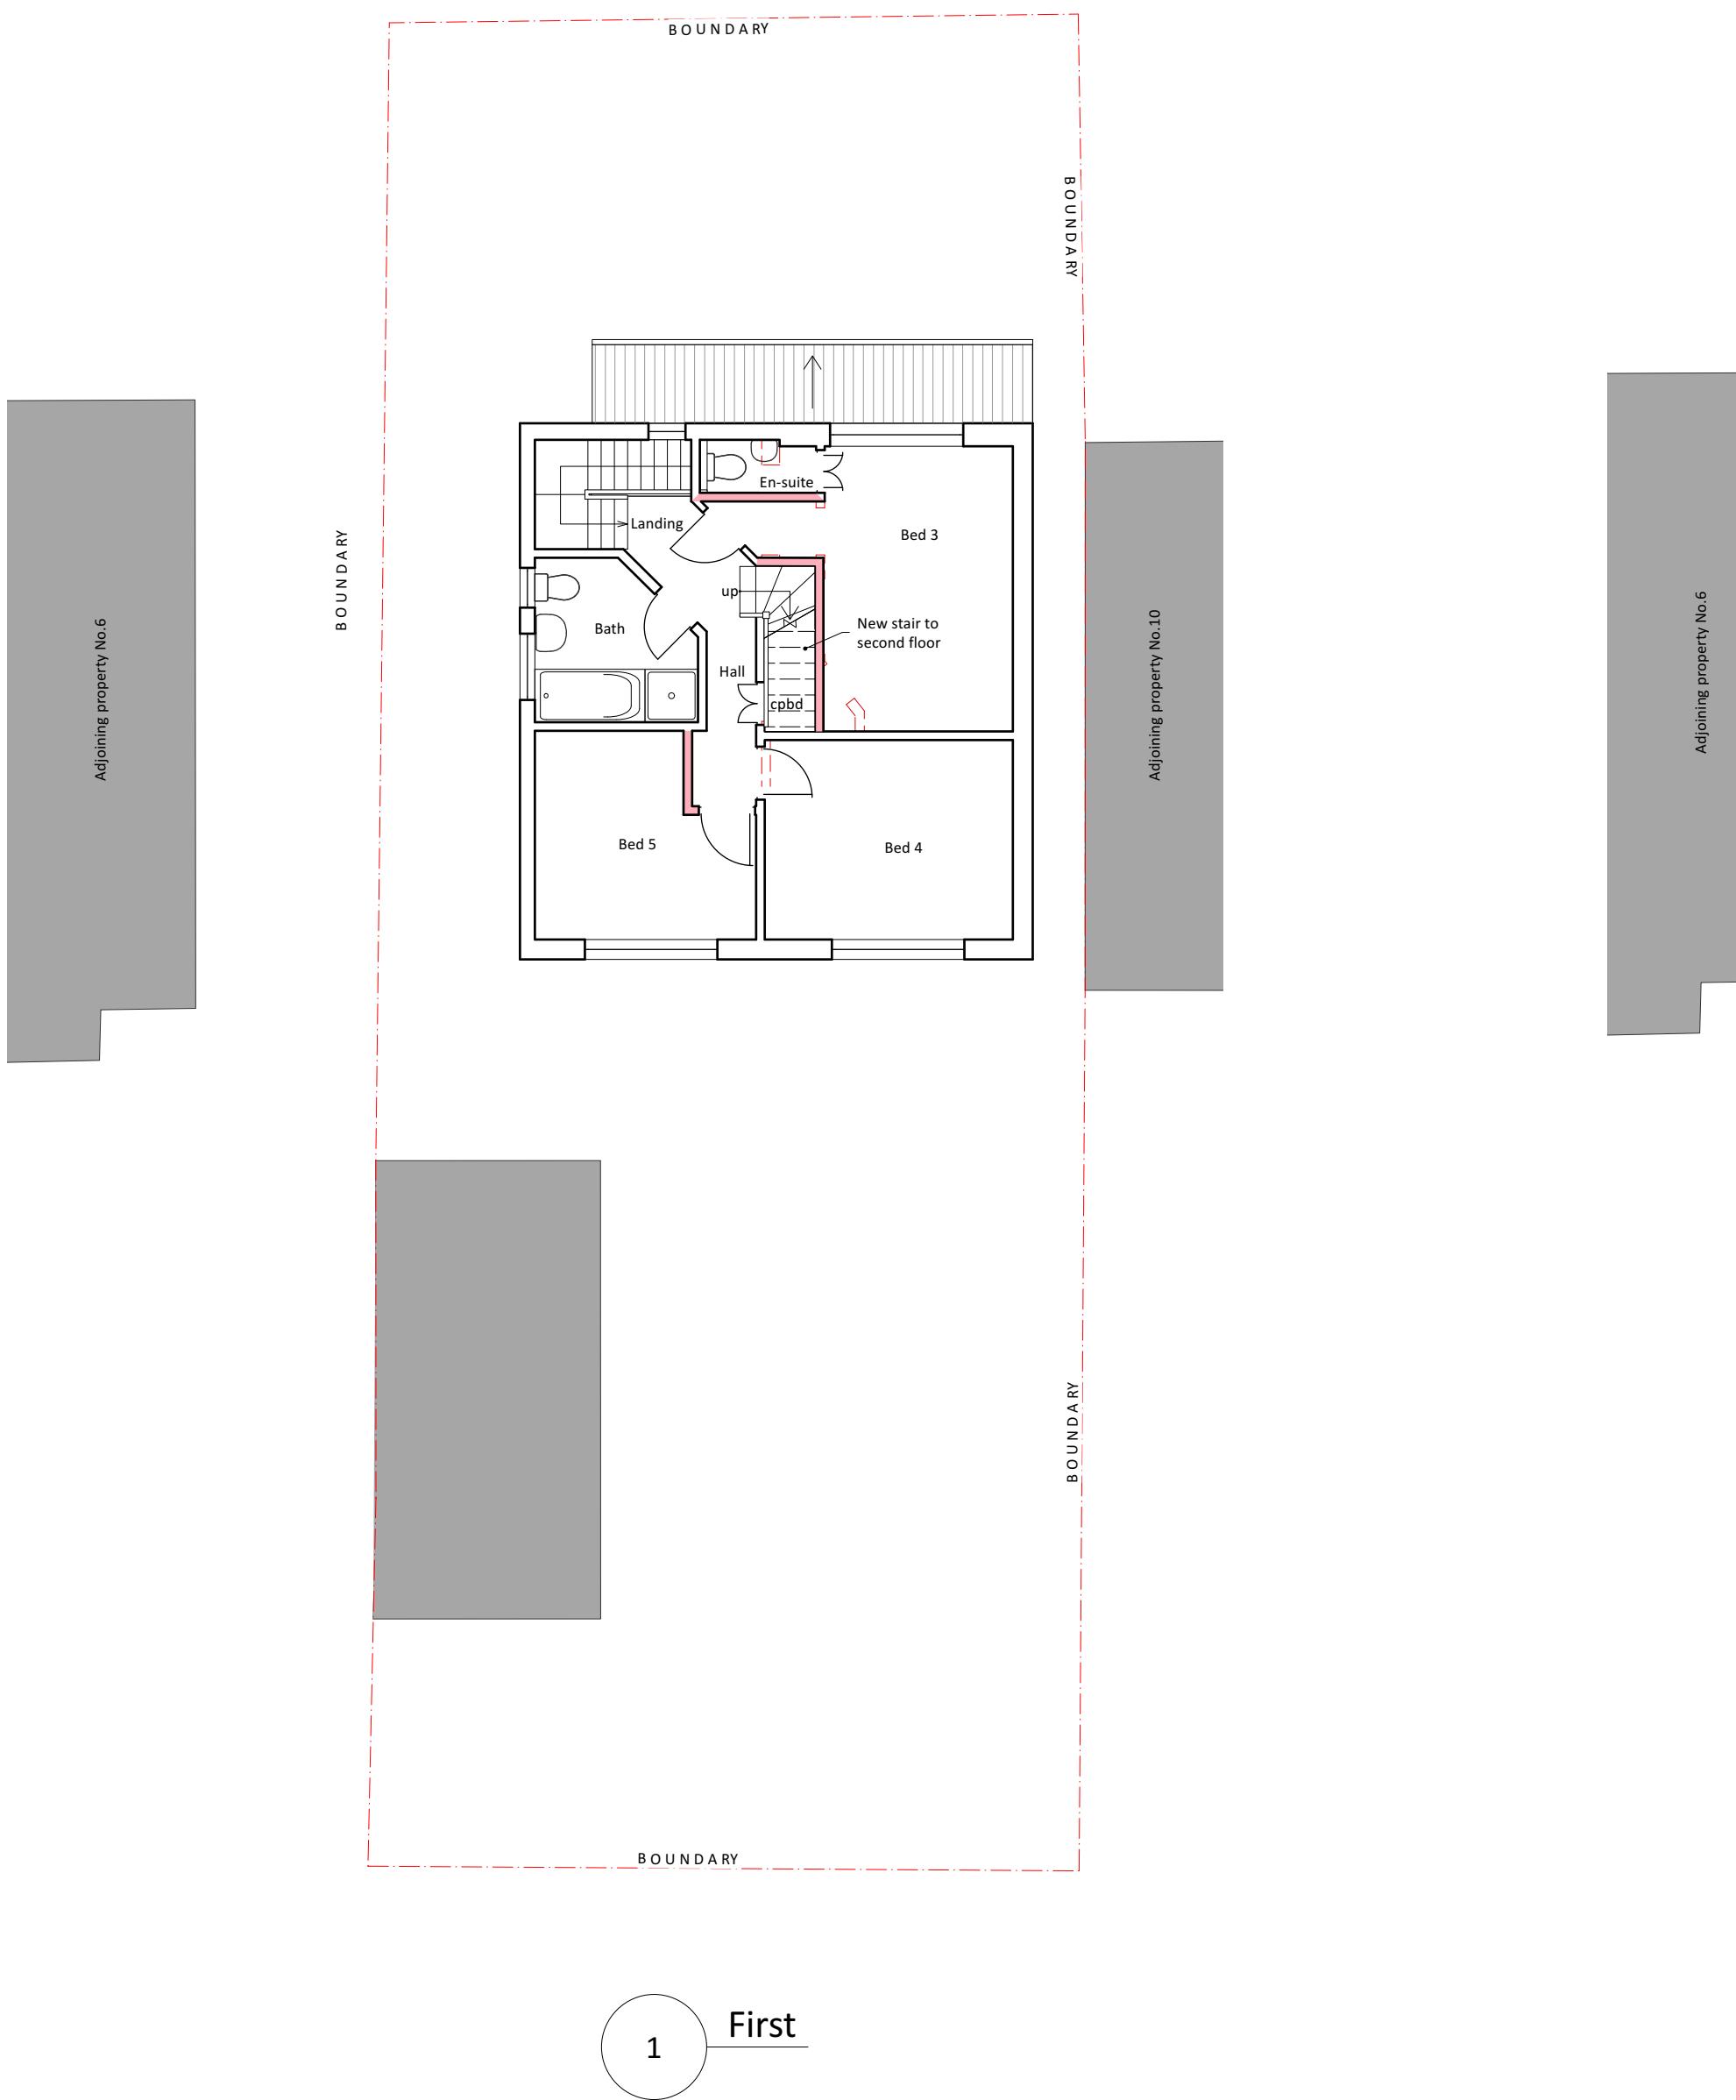

1 First

2 Second

3 Roof

B 08/07/2024 Prepared for planning
 A 18/08/2024 Revision following client's comments
 ISSUE DATE REVISON

PROJECT 8 CHERRY ORCHARD UB7 7RJ
 CLIENT MR & MRS NAGARAJAN

DRAWING PROPOSED PLANS

STONES
 ARCHITECTS

All rights reserved in respect of the copyright design & patent act 1988 have been asserted. This drawing must not be scaled; only figured dimensions should be used. Check and verify all dimensions on site prior to commencing any work. Any discrepancies should be reported to the Architects immediately.

PROJECT # 2024.013 DWG # REV
 DATE 08/07/2024
 SCALE 1:100 D01-B
 DRAWN JC
 CHECKED JC
 DRAWN S.W. JC

Stones Architects Ltd
 50 Colindarbour Lane Hayes Middlesex UB3 0EP
 020 8989 0000 e-mail@stonesarchitects.co.uk w stonesarchitects.co.uk

0.0 1.0 2.0 3.0 4.0 5.0 M