



1 North (front)

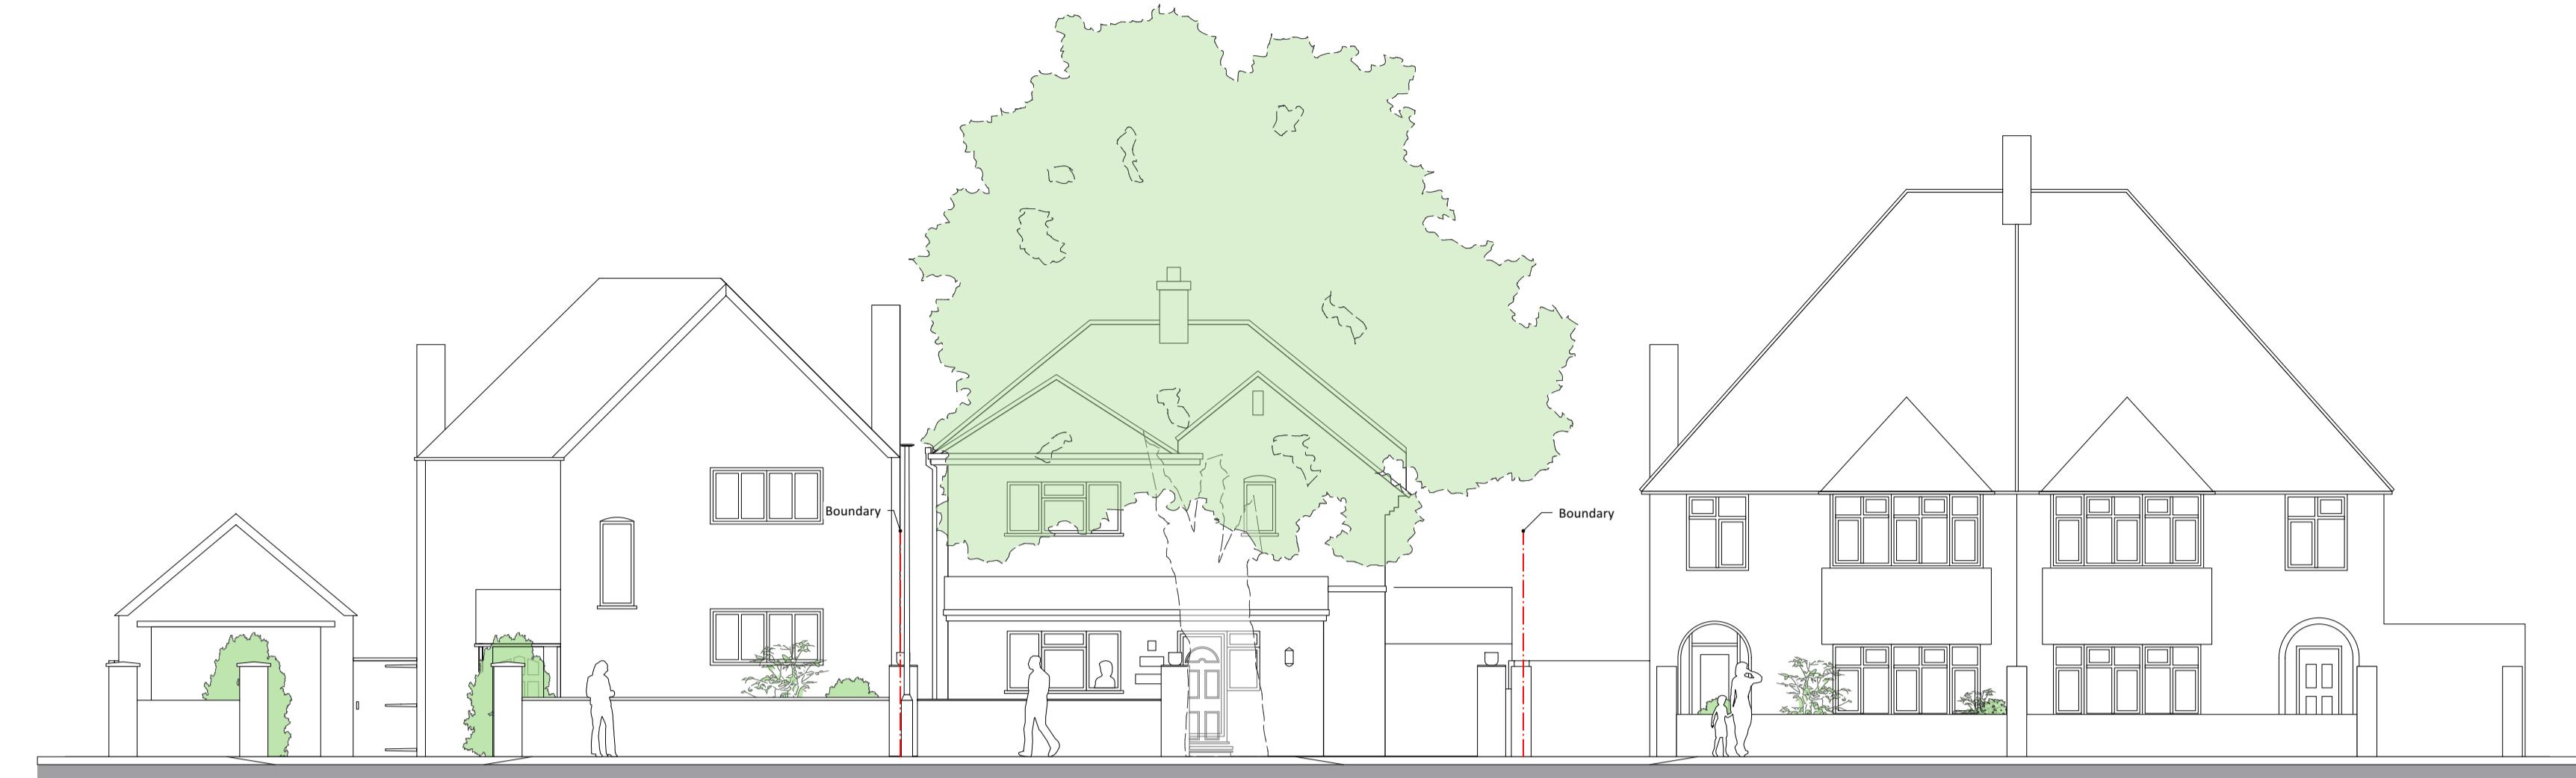


3 Existing Street Elevation

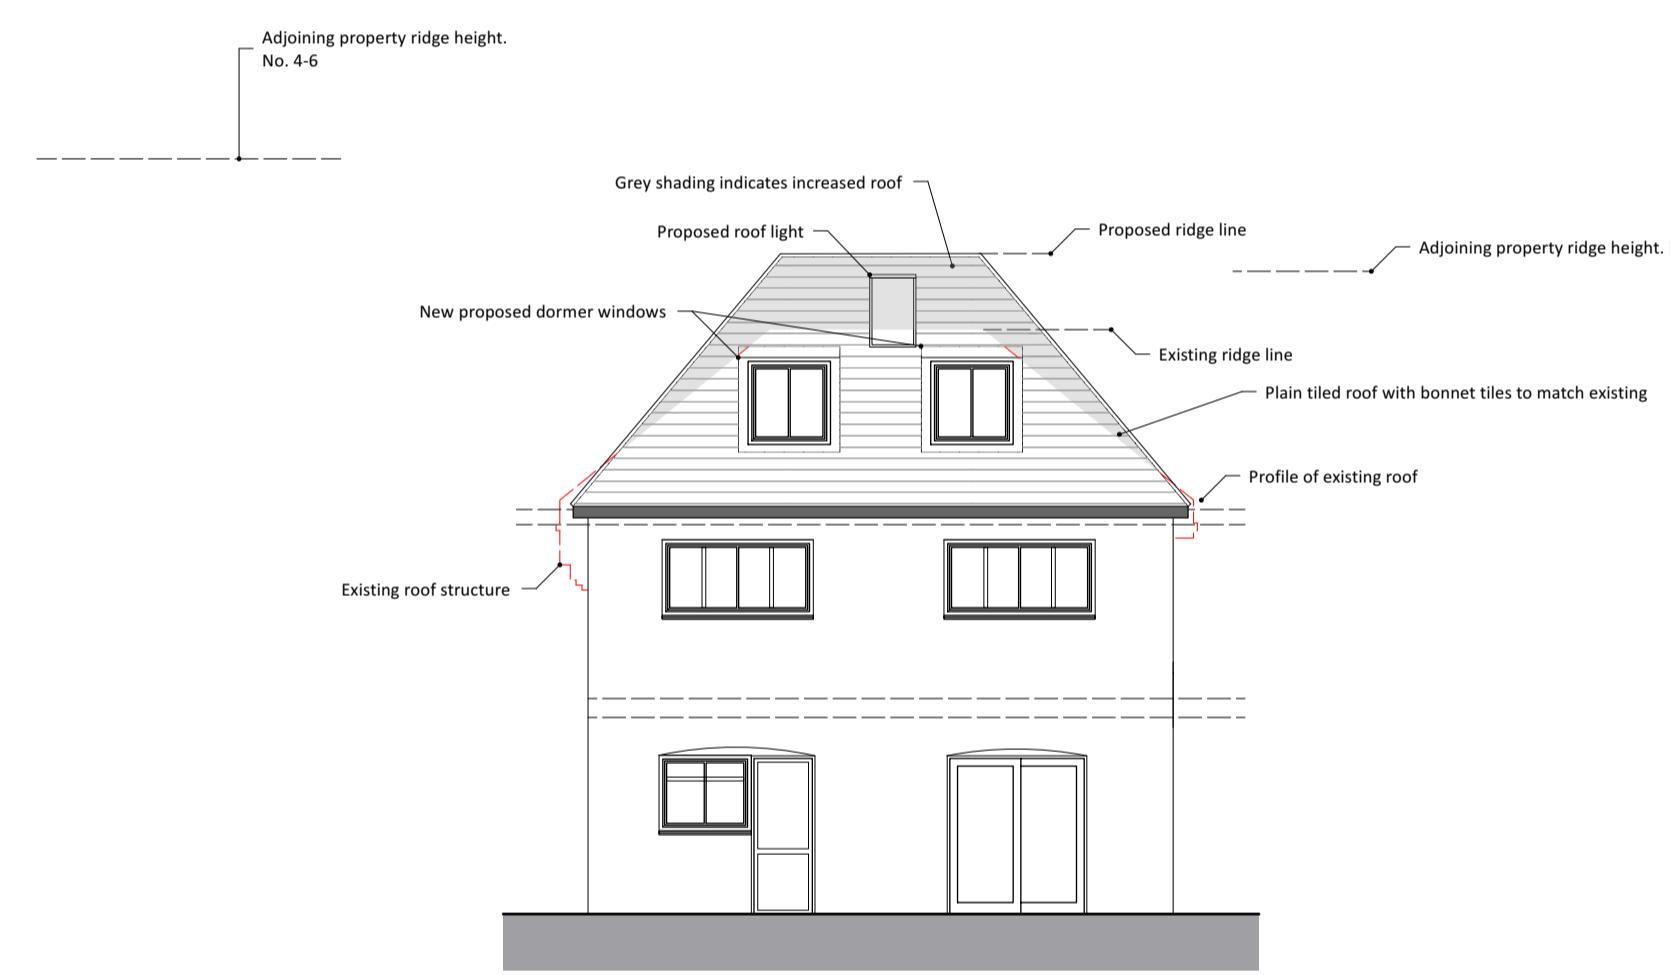

2 South (rear)




4 Proposed Street Elevation

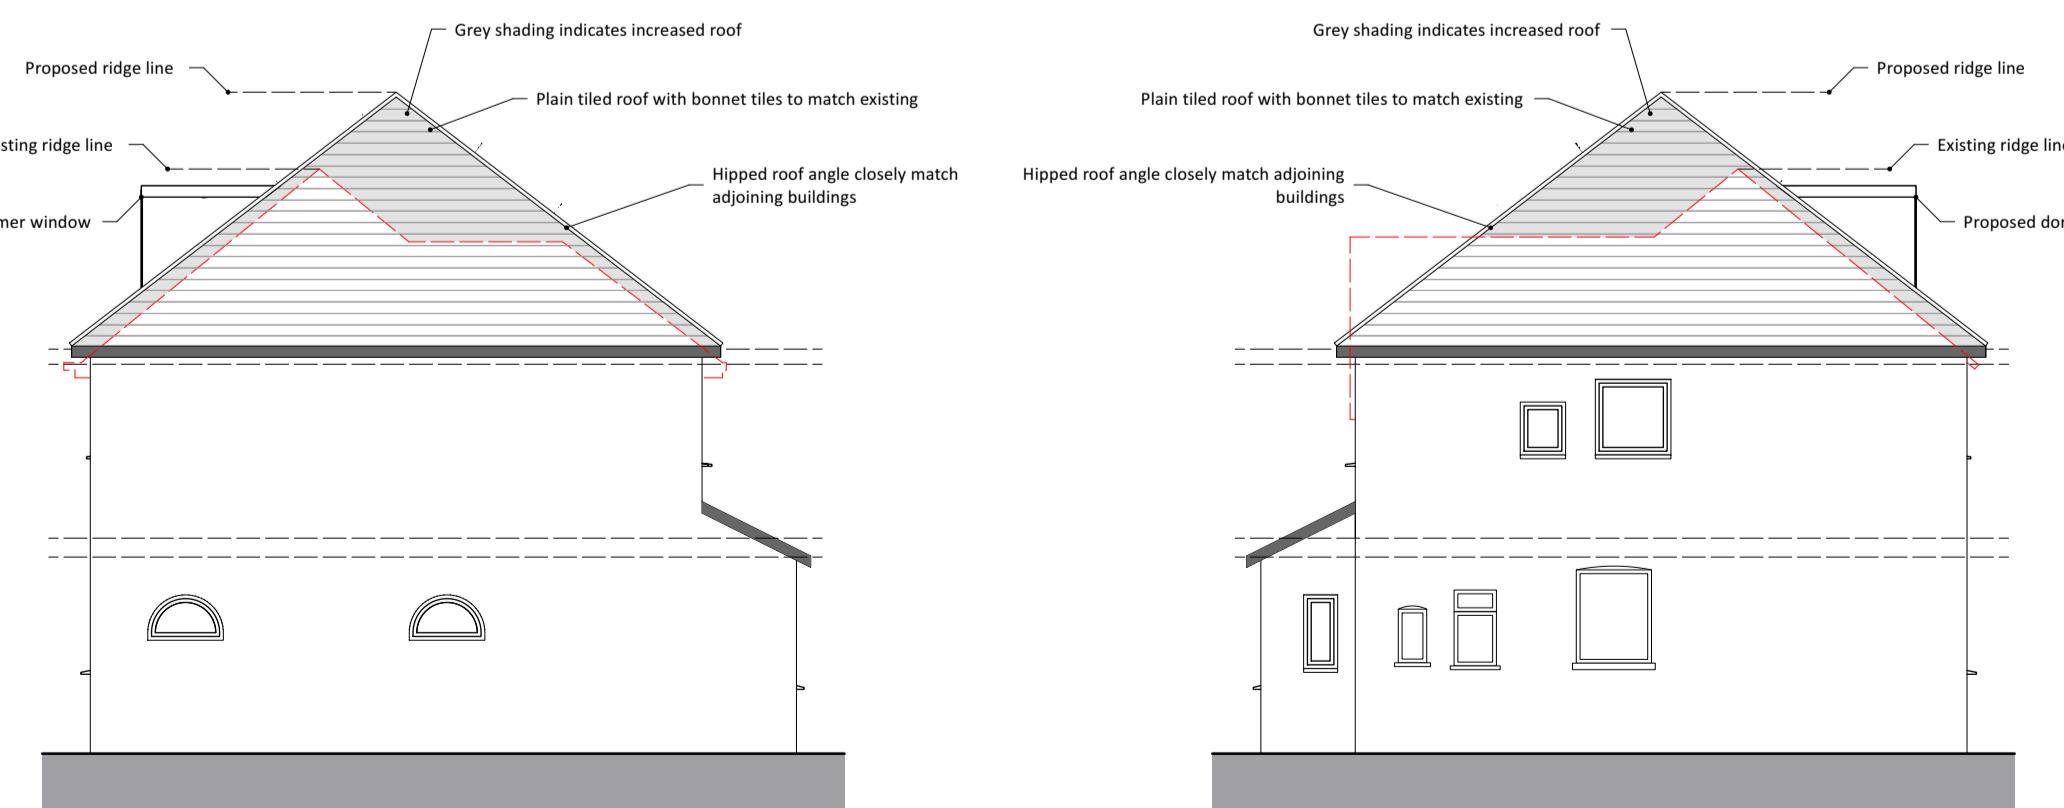


5 East (right)


6 West (left)

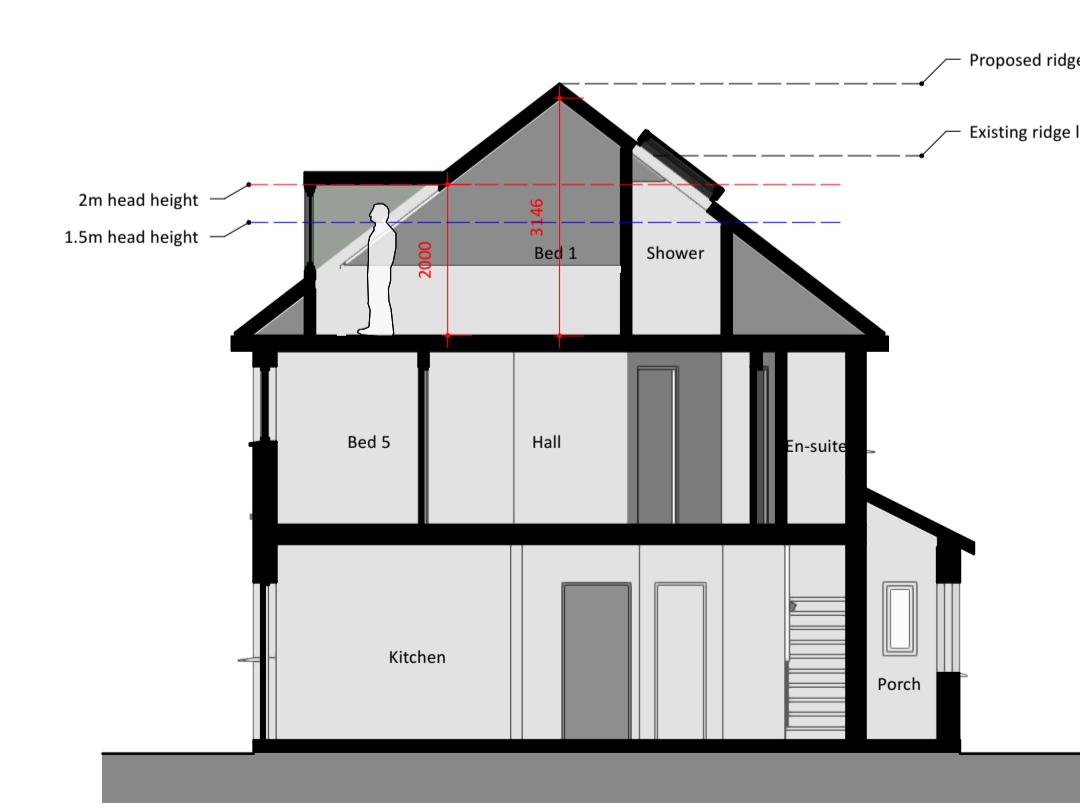

7 Section A-A

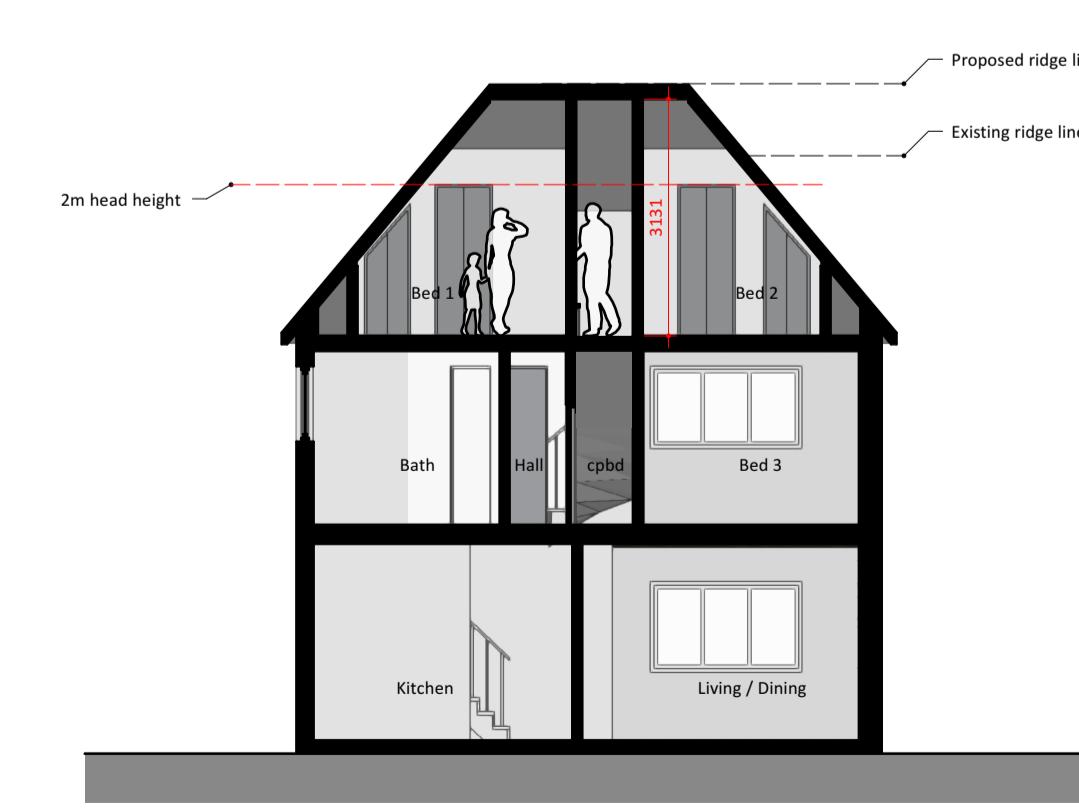

8 Section B-B

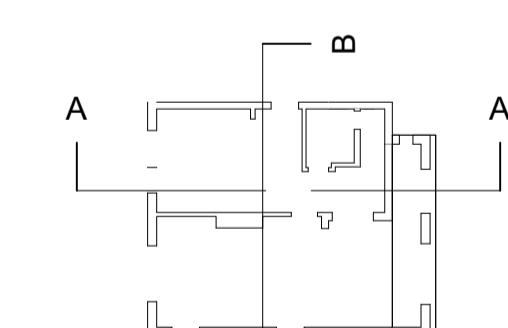

9 Section key

B 04/07/2024 Addition of side elevations
A 18/06/2024 Revision following client's comments
ISSUE DATE REVISION

PROJECT 8 CHERRY ORCHARD UB7 7RJ

CLIENT MR & MRS NAGARAJAN

DRAWING PROPOSED ELEVATIONS & SECTIONS

STONES
ARCHITECTS

All rights reserved in respect of the copyright design & patents act 1988 have been asserted. This drawing must not be scaled; only figures may be used. Check and verify all dimensions on site prior to commencing any work. Any discrepancies should be reported to the Architects immediately.

PROJECT # 2024.013 DWG # REV

DATE 04/07/2024

SCALE 1:100

DRAWN S.W. JC

0.0 1.0 2.0 3.0 4.0 5.0 M

Stones Architects Ltd
50 Colindale Lane Hayes Middlesex UB3 3EP
020 8969 0000 e-mail:stonesarchitects.co.uk w stonesarchitects.co.uk

0.0 1.0 2.0 3.0 4.0 5.0 M

0.0 1.0 2.0 3.0 4.0 5.0 M

0.0 1.0 2.0 3.0 4.0 5.0 M

0.0 1.0 2.0 3.0 4.0 5.0 M