


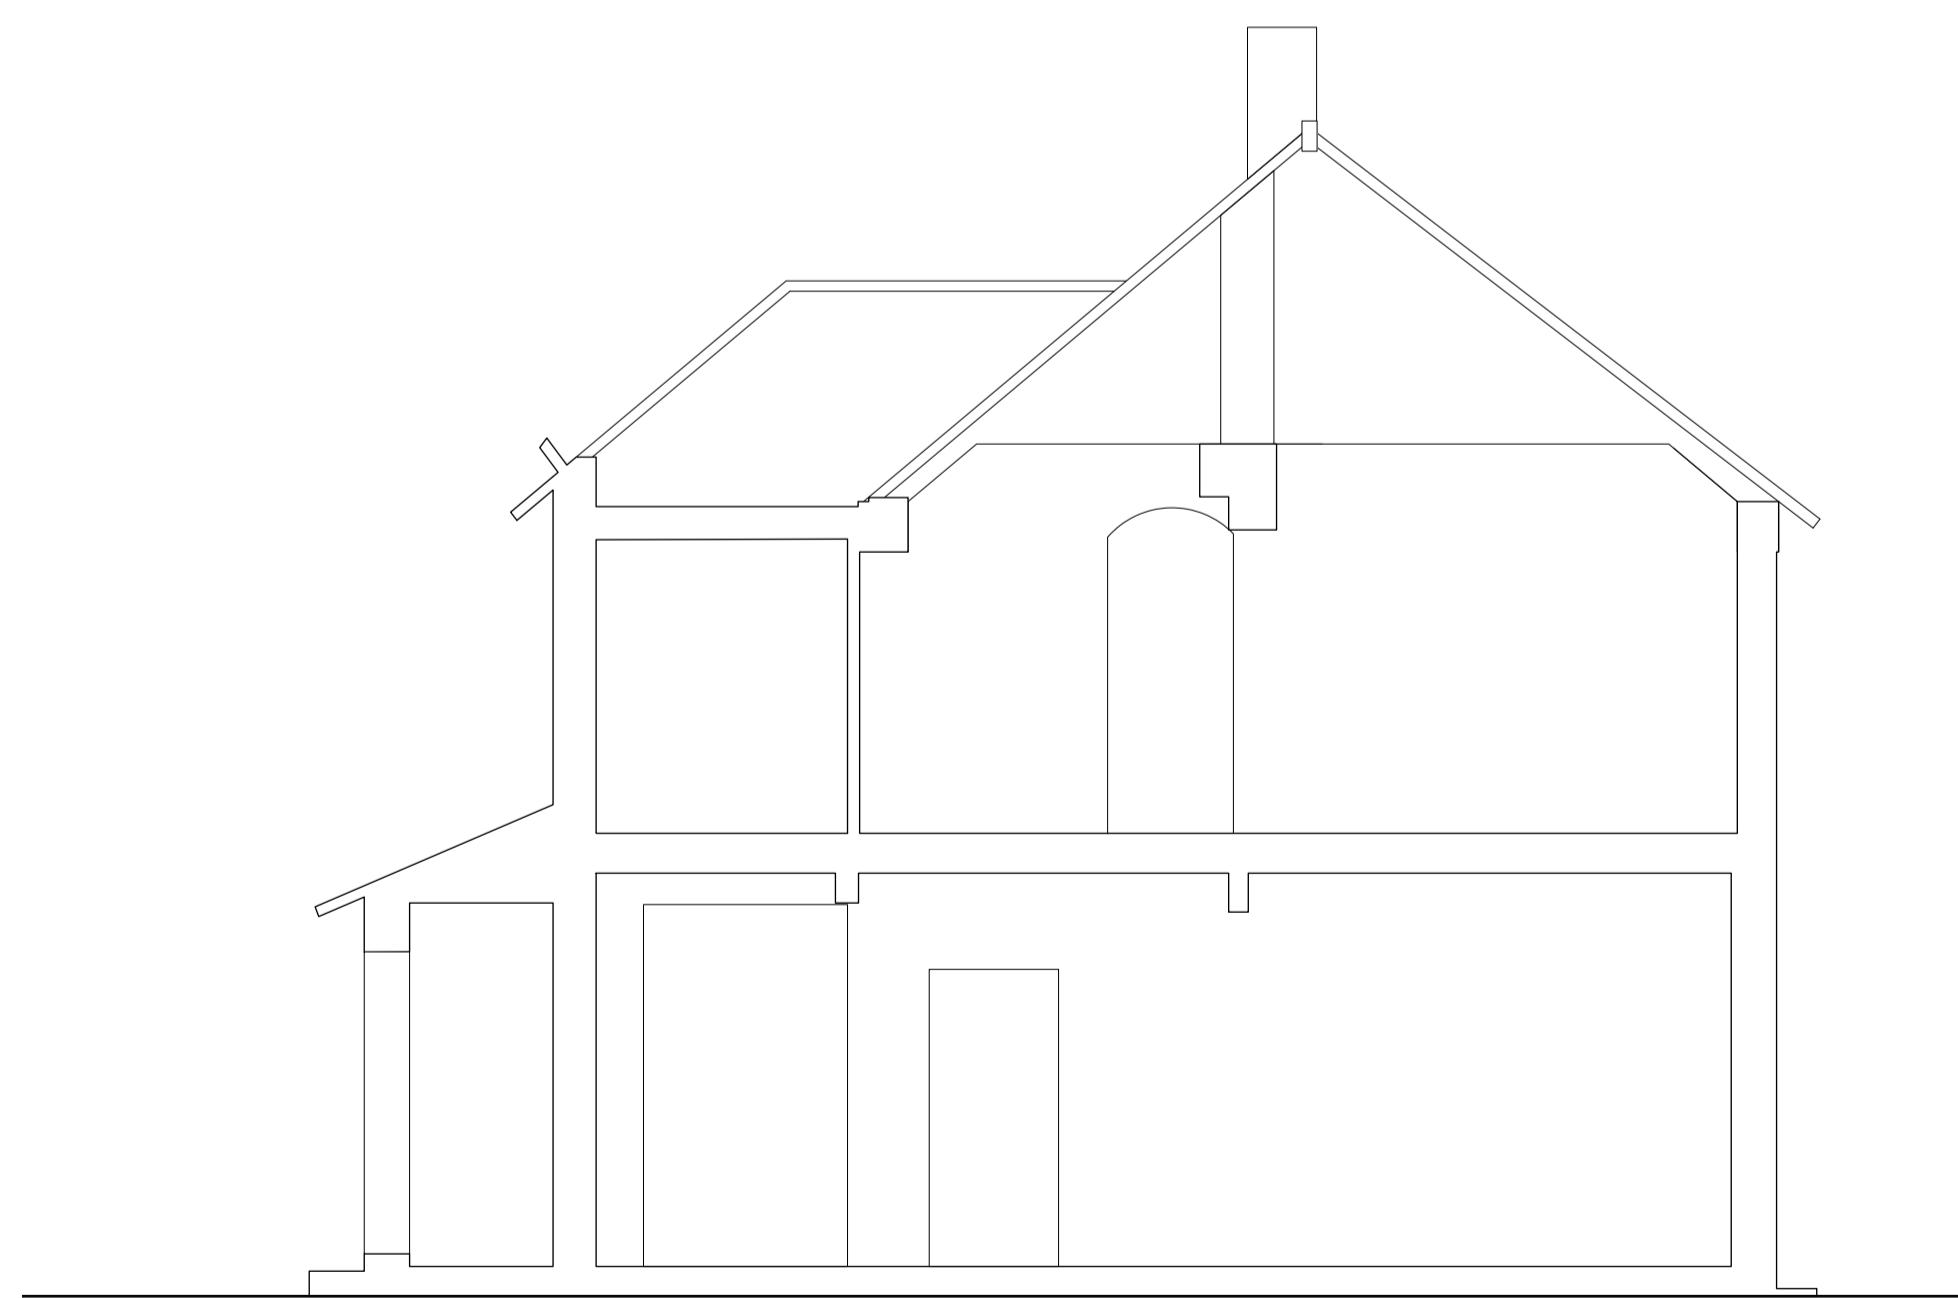

SECTION A-A
Scale 1:50



SECTION B-B
Scale 1:50

ISSUE DATE REVISION

PROJECT
8 CHERRY ORCHARD UB7 7RJ

CLIENT
MR & MRS NAGARAJAN

DRAWING
EXISTING SECTIONS

All rights reserved in chapter IV of the Copyright, Designs & Patents Act 1988 have been asserted. This drawing must not be scaled; only figured dimensions should be used. Check and verify dimensions on site prior to commencing any work. Any discrepancies should be reported to the Architects immediately.

PROJECT # 2024.013 DWG #
DATE 20/03/2024
SCALE 1:50
DRAWN CHKD JC
S05

0.0 0.5 1.0 1.5 2.0 2.5 M

Stones Architects Ltd
50 Coldharbour Lane Hayes Middlesex UB3 3EP
t 020 8969 0000 e mail@stonesarchitects.co.uk w stonesarchitects.co.uk

REV