


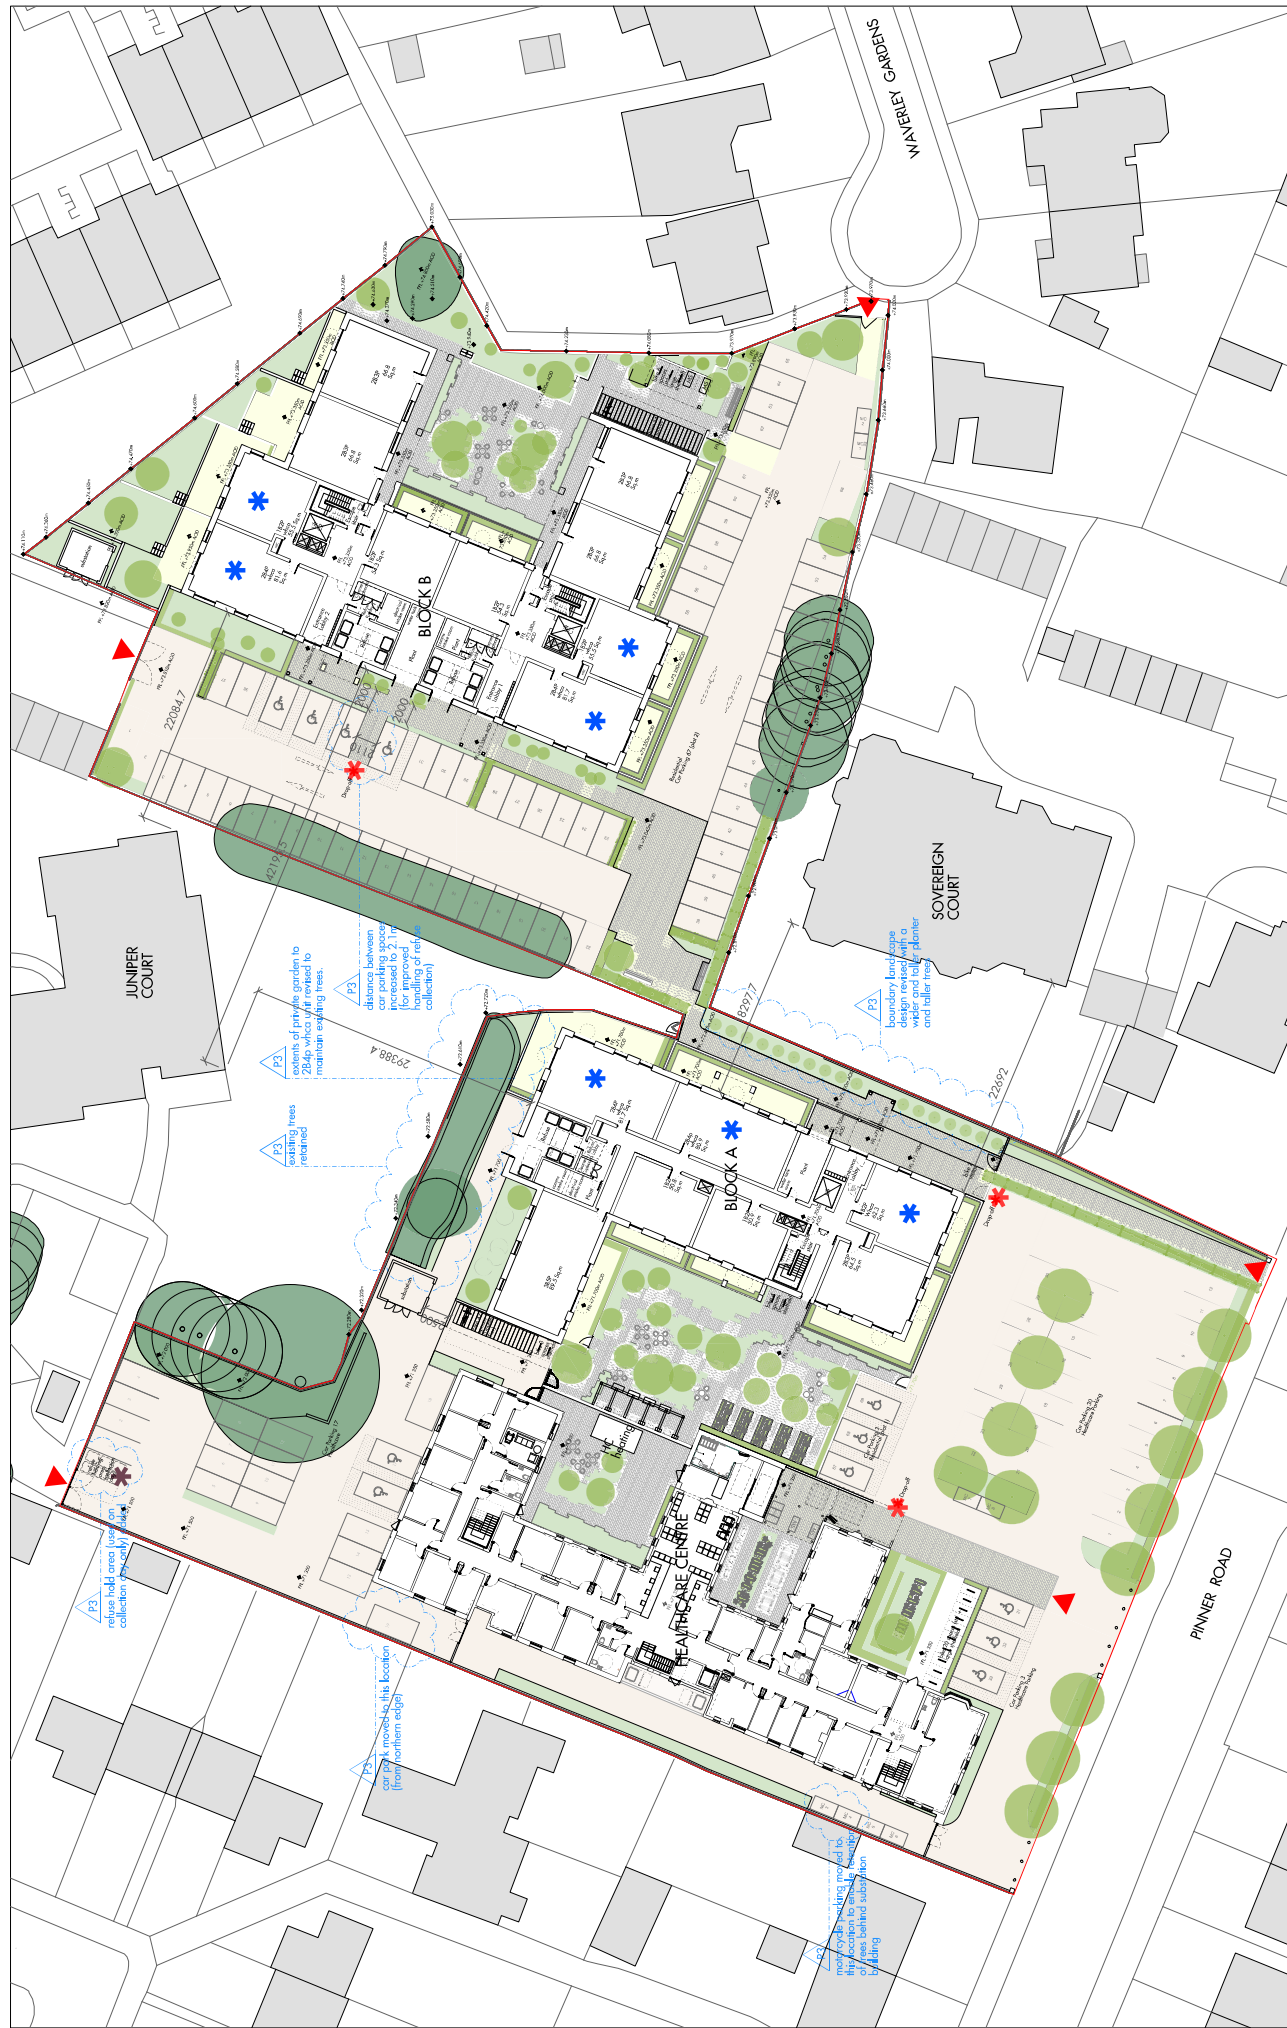

REV	DATE	DESCRIPTION
P1	1/25/2019	ISSUED FOR PLANNING
P2	2/24/2020	ISSUED FOR PLANNING - AUGUST PL. AMENDMENTS
P3	7/17/2021	ISSUED FOR PLANNING - DECEMBER PL. AMENDMENTS

- NO CHANGES TO BUILDING PROPOSALS
- LANDSCAPE PLAN UPDATED AS INDICATED

KEY

Port M4(3) residential units - Layouts shown @ 1:100 with furniture and zones in Block A (17115_05_A_07_100) and block B (17115_05_B_07_100) GA plans

 Drop-off points

 Refuse hold area for collection day

Allies and Morrison LLP
85 Southwark Street
London SE1 0HX
020 7921 0100
020 7921 0101
studio@alliesandmorrison.com
A&M JOB NO: 17115_05

NHS - NORTHWOOD AND PINNER, LONDON
PROPOSED LEVEL 00 SITEWIDE PLAN
PLANNING
17115_05_00_07_100
SCALE 1:250 @A1 1:500@A3

P3
Revision