

Notes:

- This drawing is copyright.
- Do not scale dimensions from this drawing.
- This drawing is to be read in conjunction with all other relevant drawings. • All discrepancies on this drawing are to be reported to the architect.
- Do not modify any element of this drawing.
- Use drawing only for purpose(s) issued.
- This drawing may contain colour.

Scale Bar

North Point

Key Plan

Hazard	HAZ-xx
	To warn of significant hazards or information that is unusual To be read in conjunction with all other consultant's information Refer to CDM Schedule 146280-ARC-SH-A-750310

The following external model files are included within this drawing:

P01	06/09/2024	Stage 4 Issue	BL	TK
Rev	Date	Revision Notes	Drawn	Review

Logos


LOGAN CONSTRUCTION (SE) Ltd




Project
Northwood & Pinner Health Centre

Drawing Title
Typical External Door Jamb Details

Job Number	Date	Security Classification	Drawn By
146280	06/09/24		BL
Scale@A2	Purpose		Reviewed By
1 : 5	STAGE 4		TK
Drawing Number			Revision
146280-ARC-DT-A-322413			P01

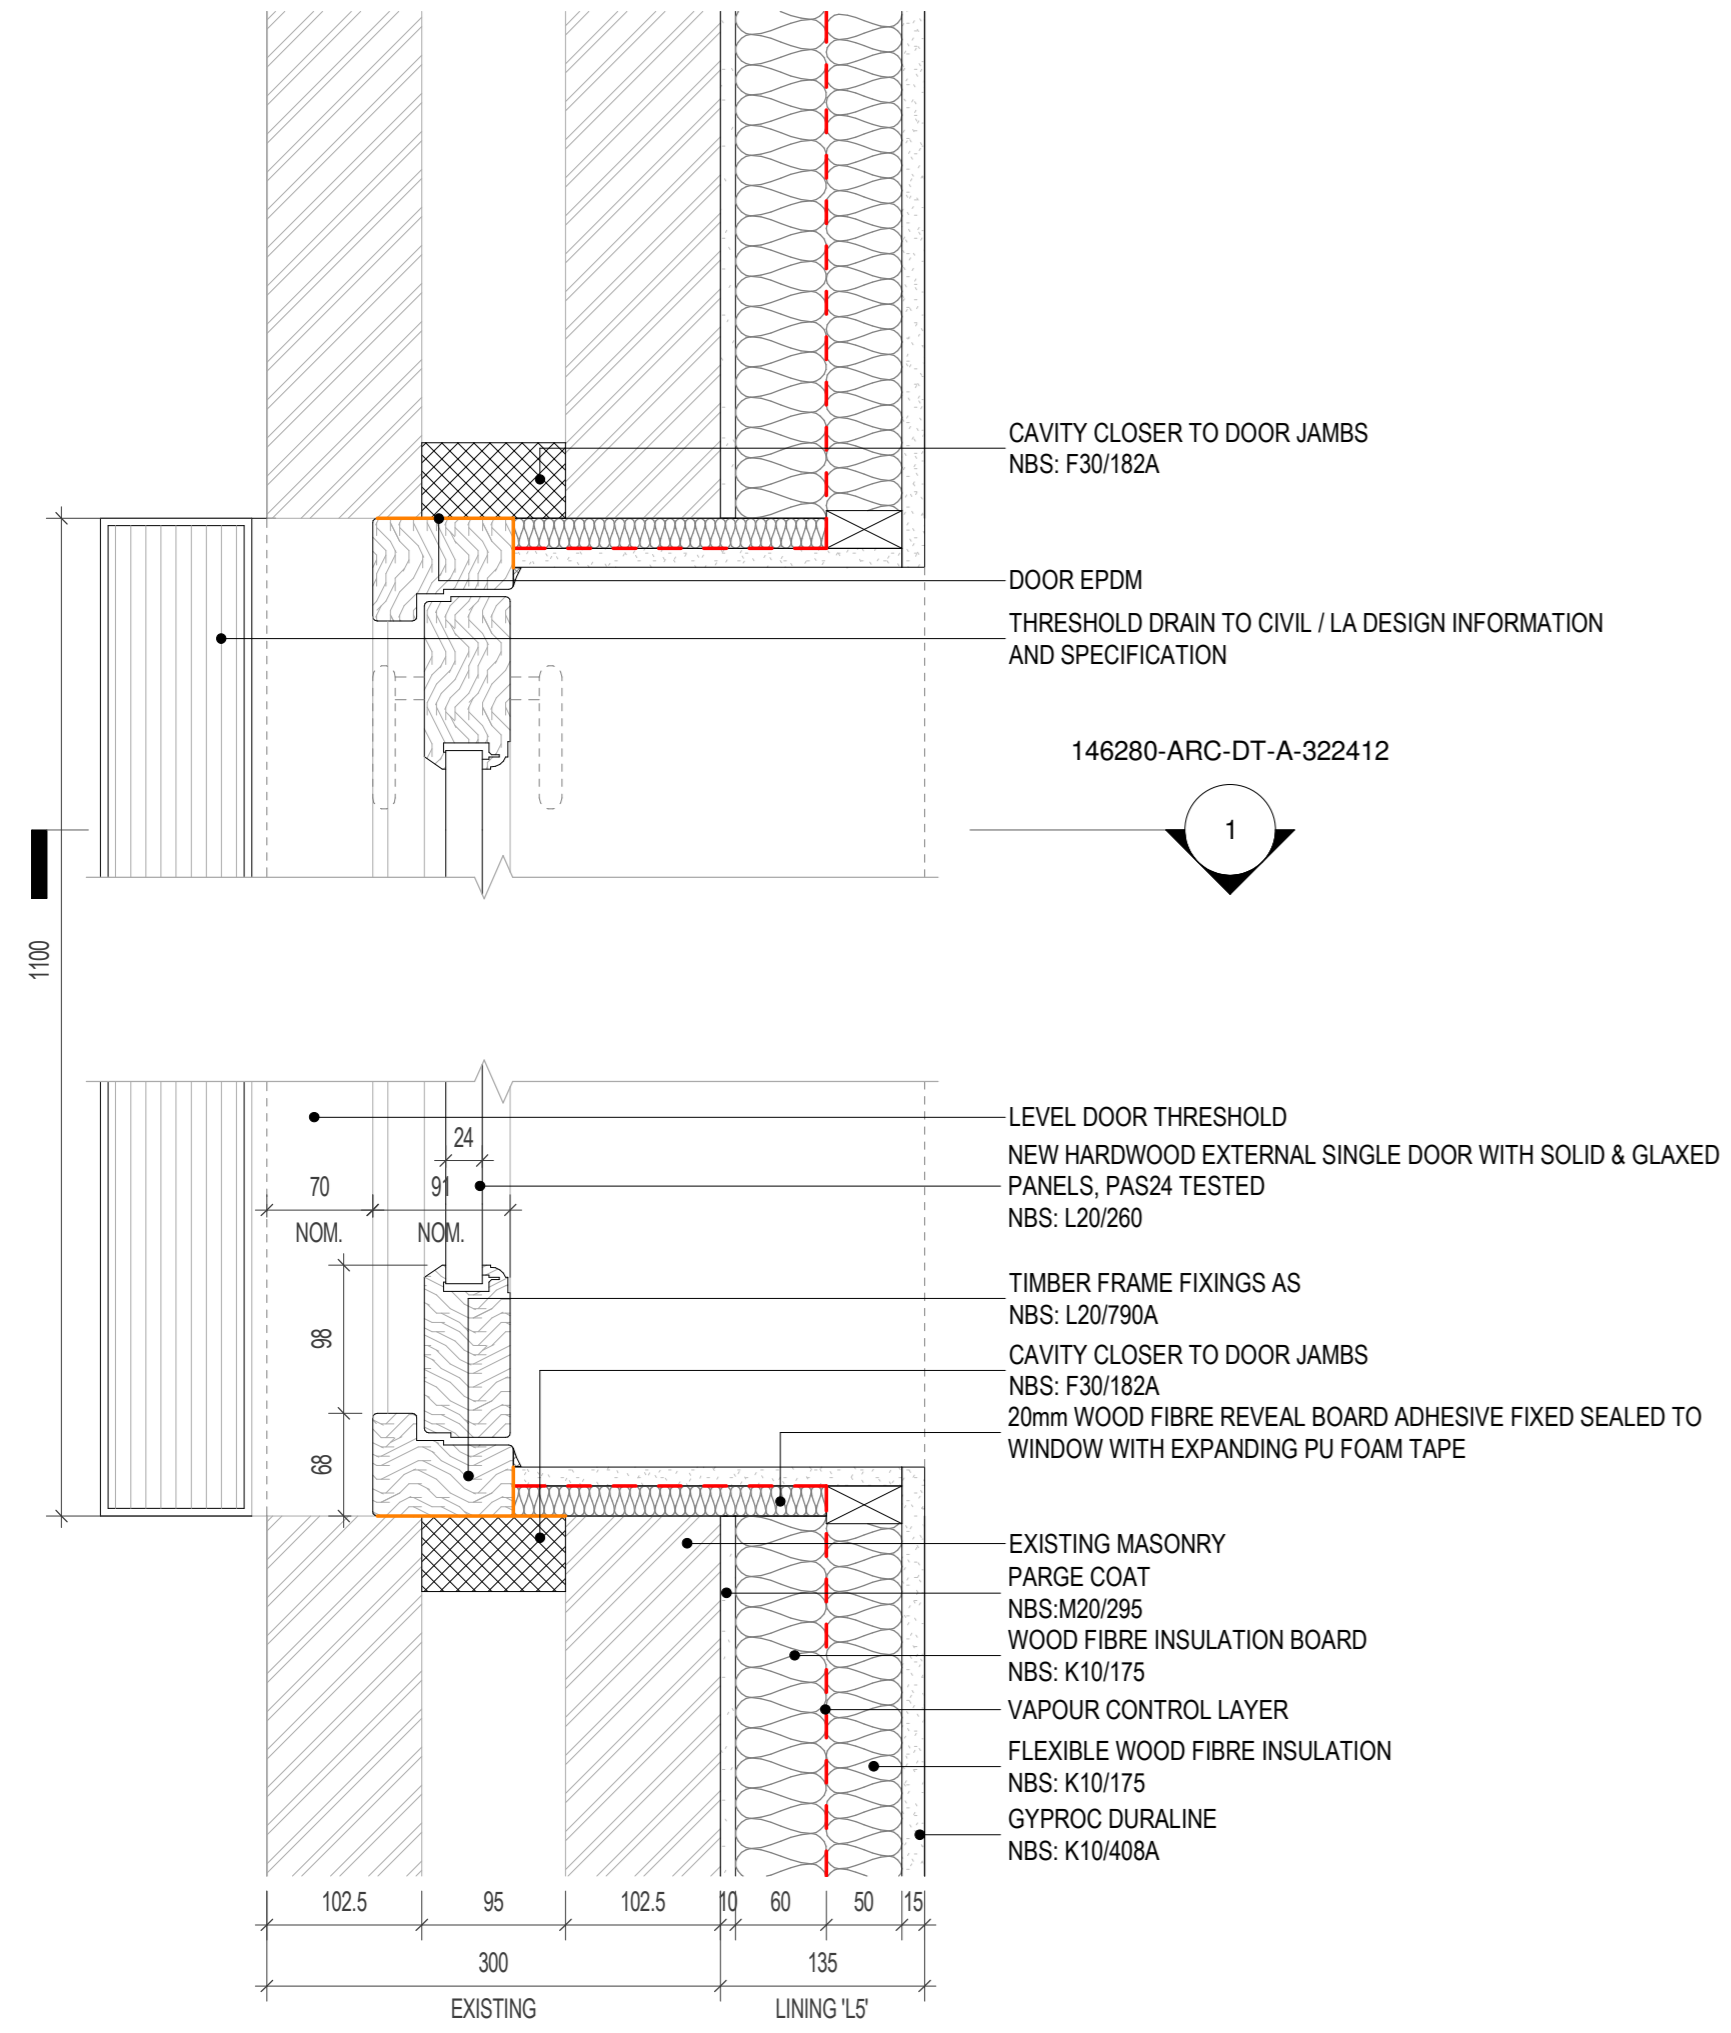

TYPICAL TIMBER DOORSET JAMB
IN EXISTING (OR MODIFIED EXISTING) OPENINGS

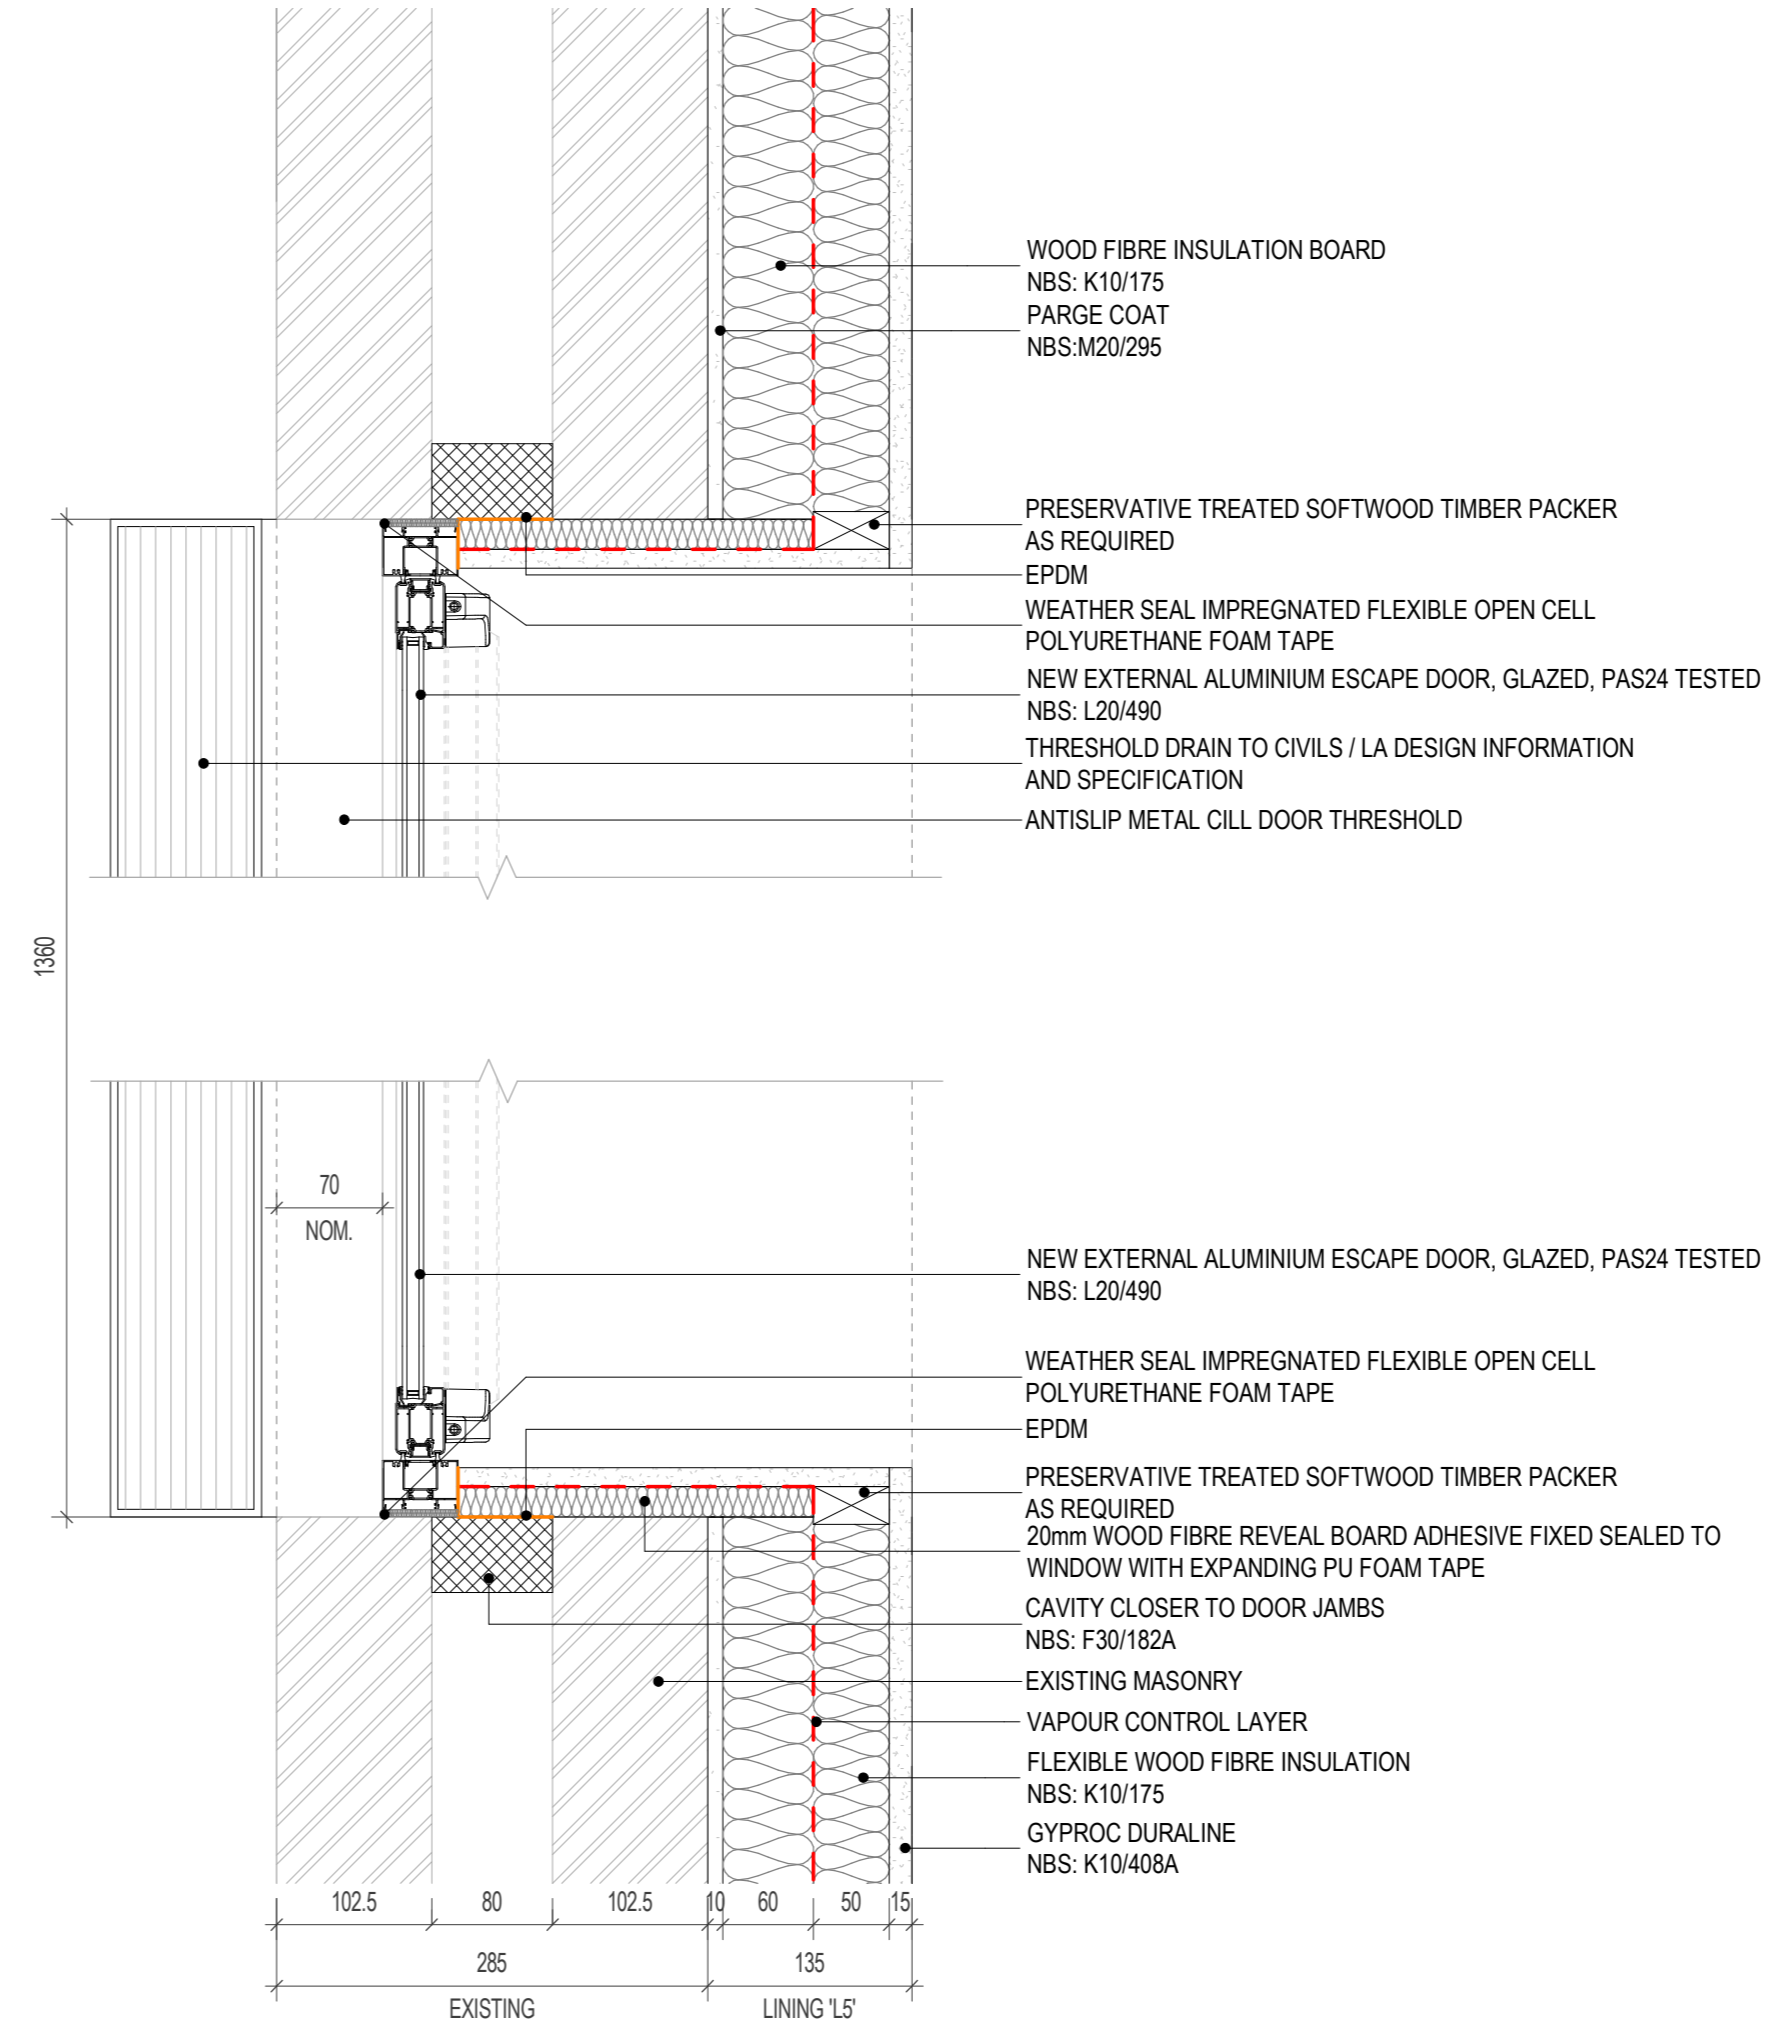

TYPICAL METAL DOORSET JAMB
IN EXISTING (OR MODIFIED EXISTING) OPENINGS

- DETAIL DRAWING/S TO BE READ IN CONJUNCTION WITH FULL ARCHITECTURAL SPECIFICATION
- ALL PRODUCTS/SYSTEMS TO BE INSTALLED STRICTLY IN ACCORDANCE WITH MANUFACTURER'S DETAILS.