


Location Plan

Site Address: 10, Park Way, Ruislip, HA4 8NY



Date Produced: 07-Sep-2023

Scale: 1:1250 @A3

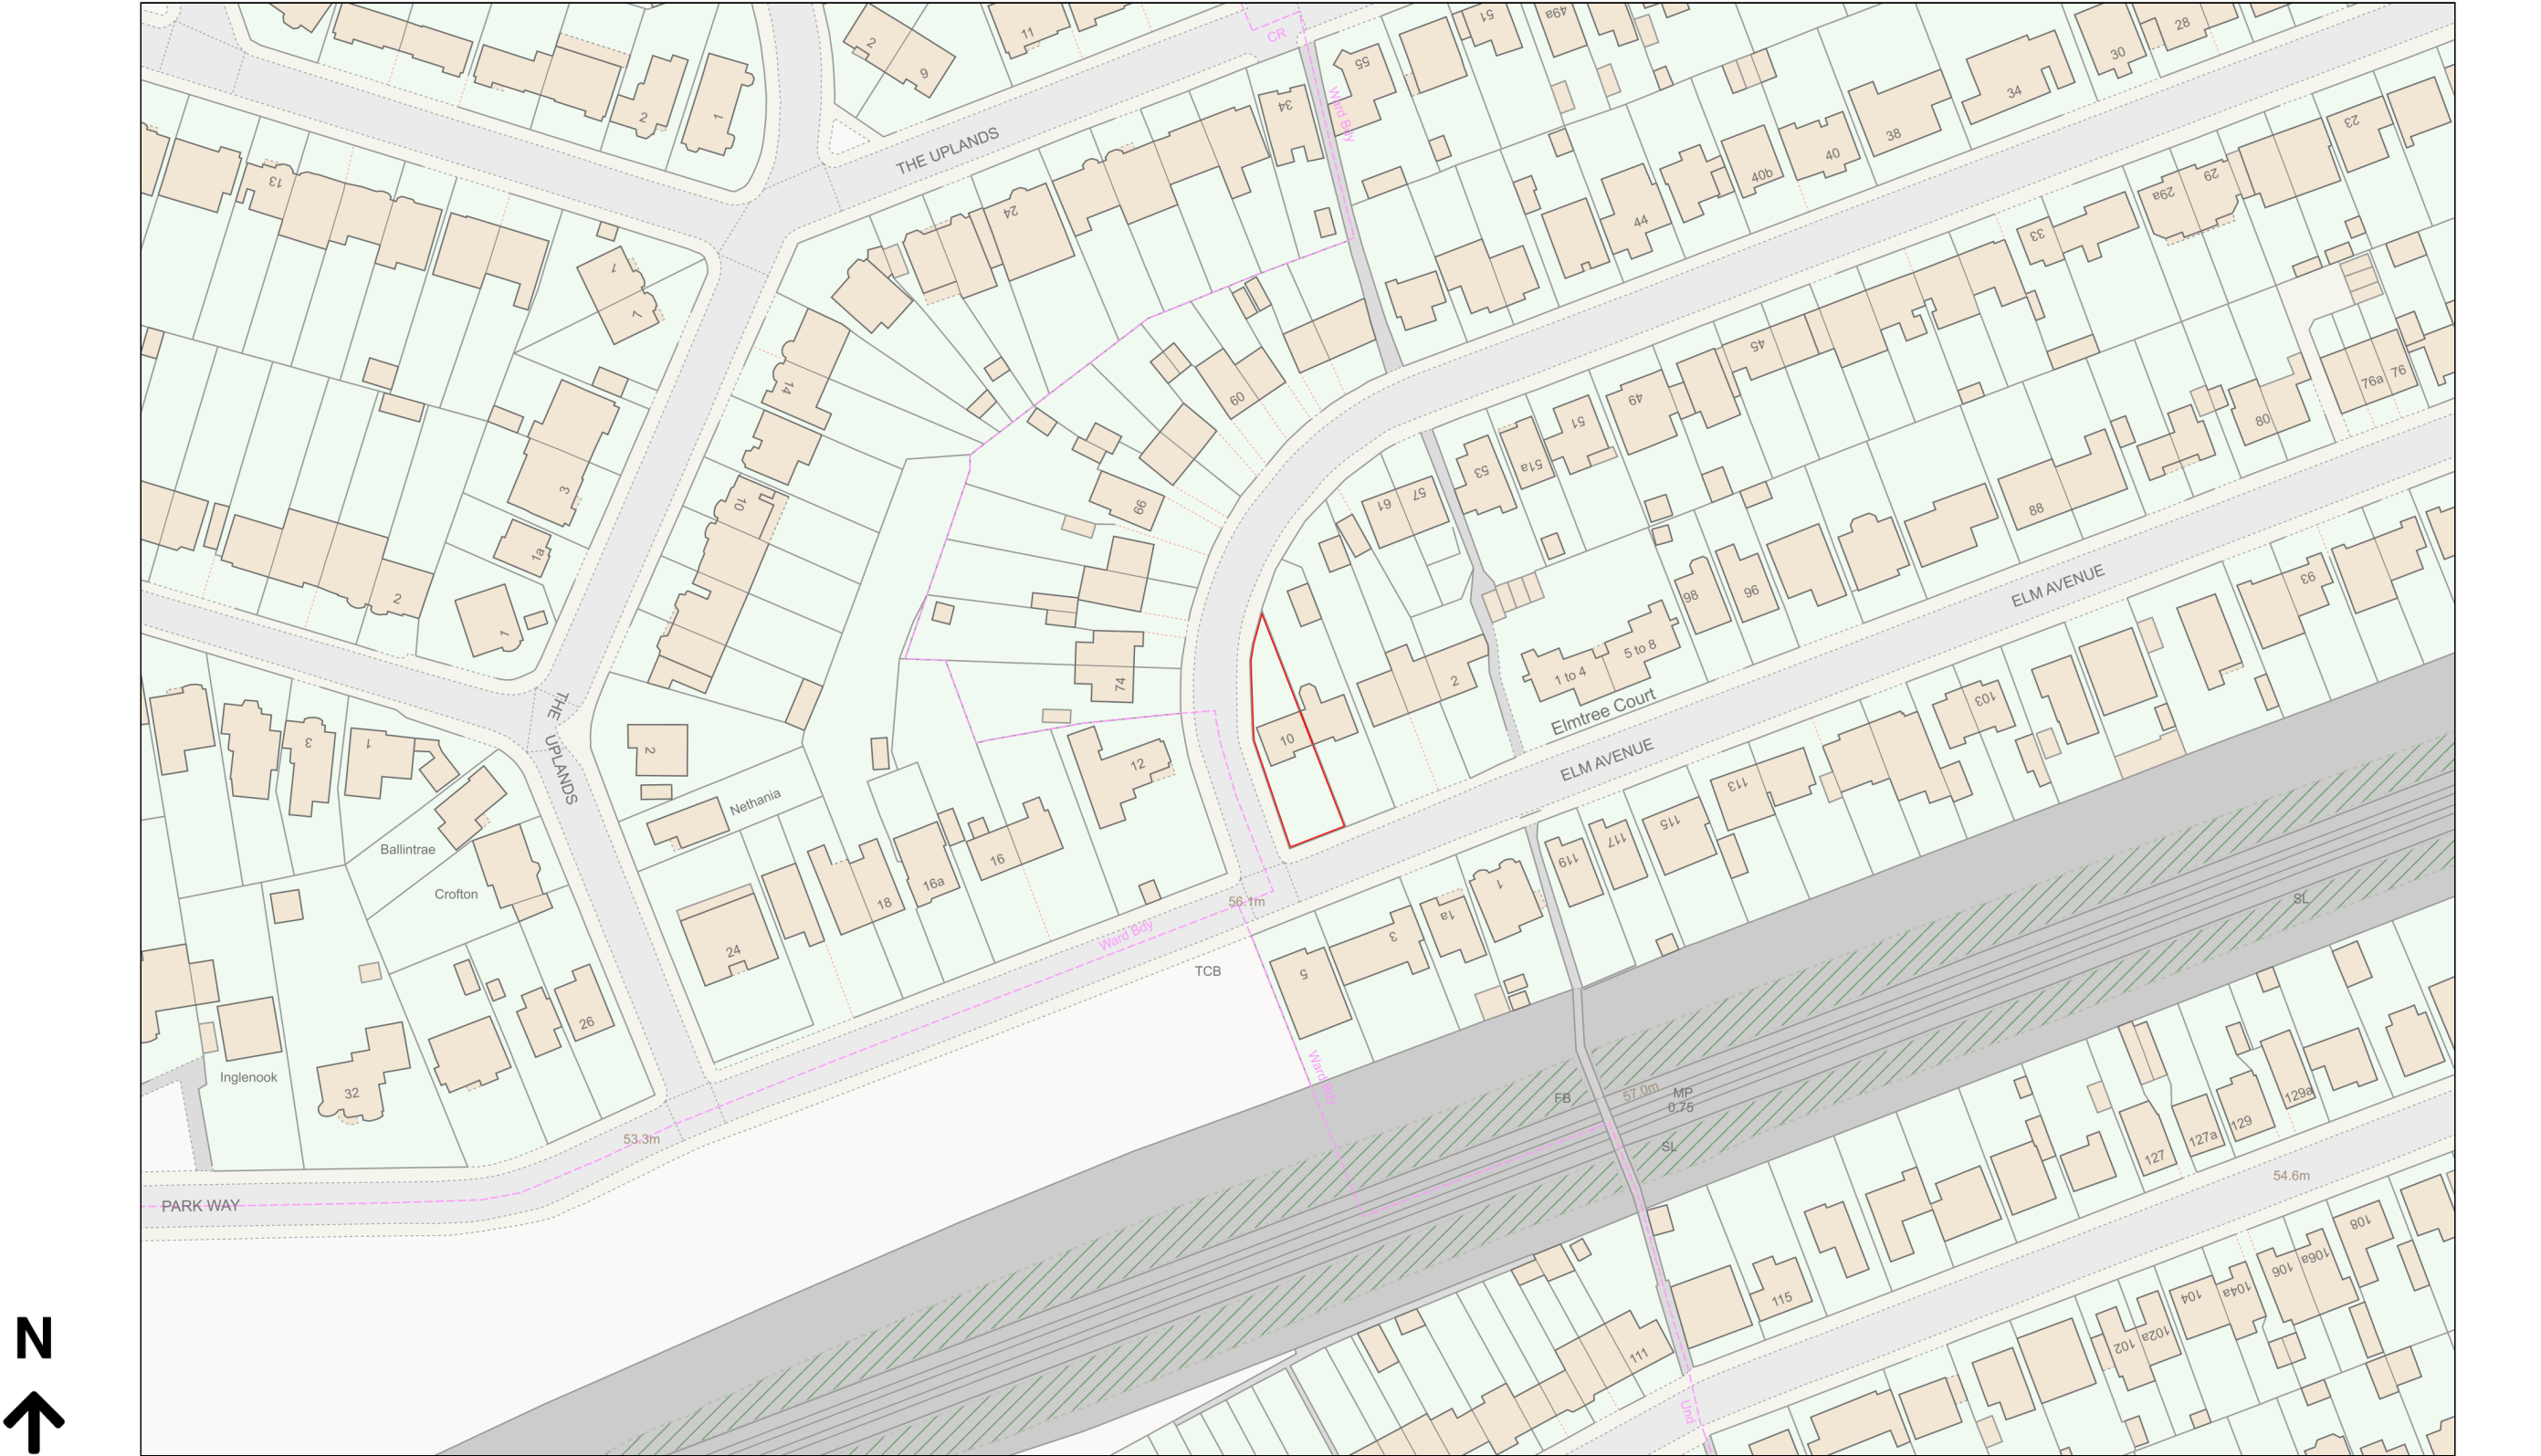

Planning Portal Reference: PP-12441720v1