


**AA**

1 : 20

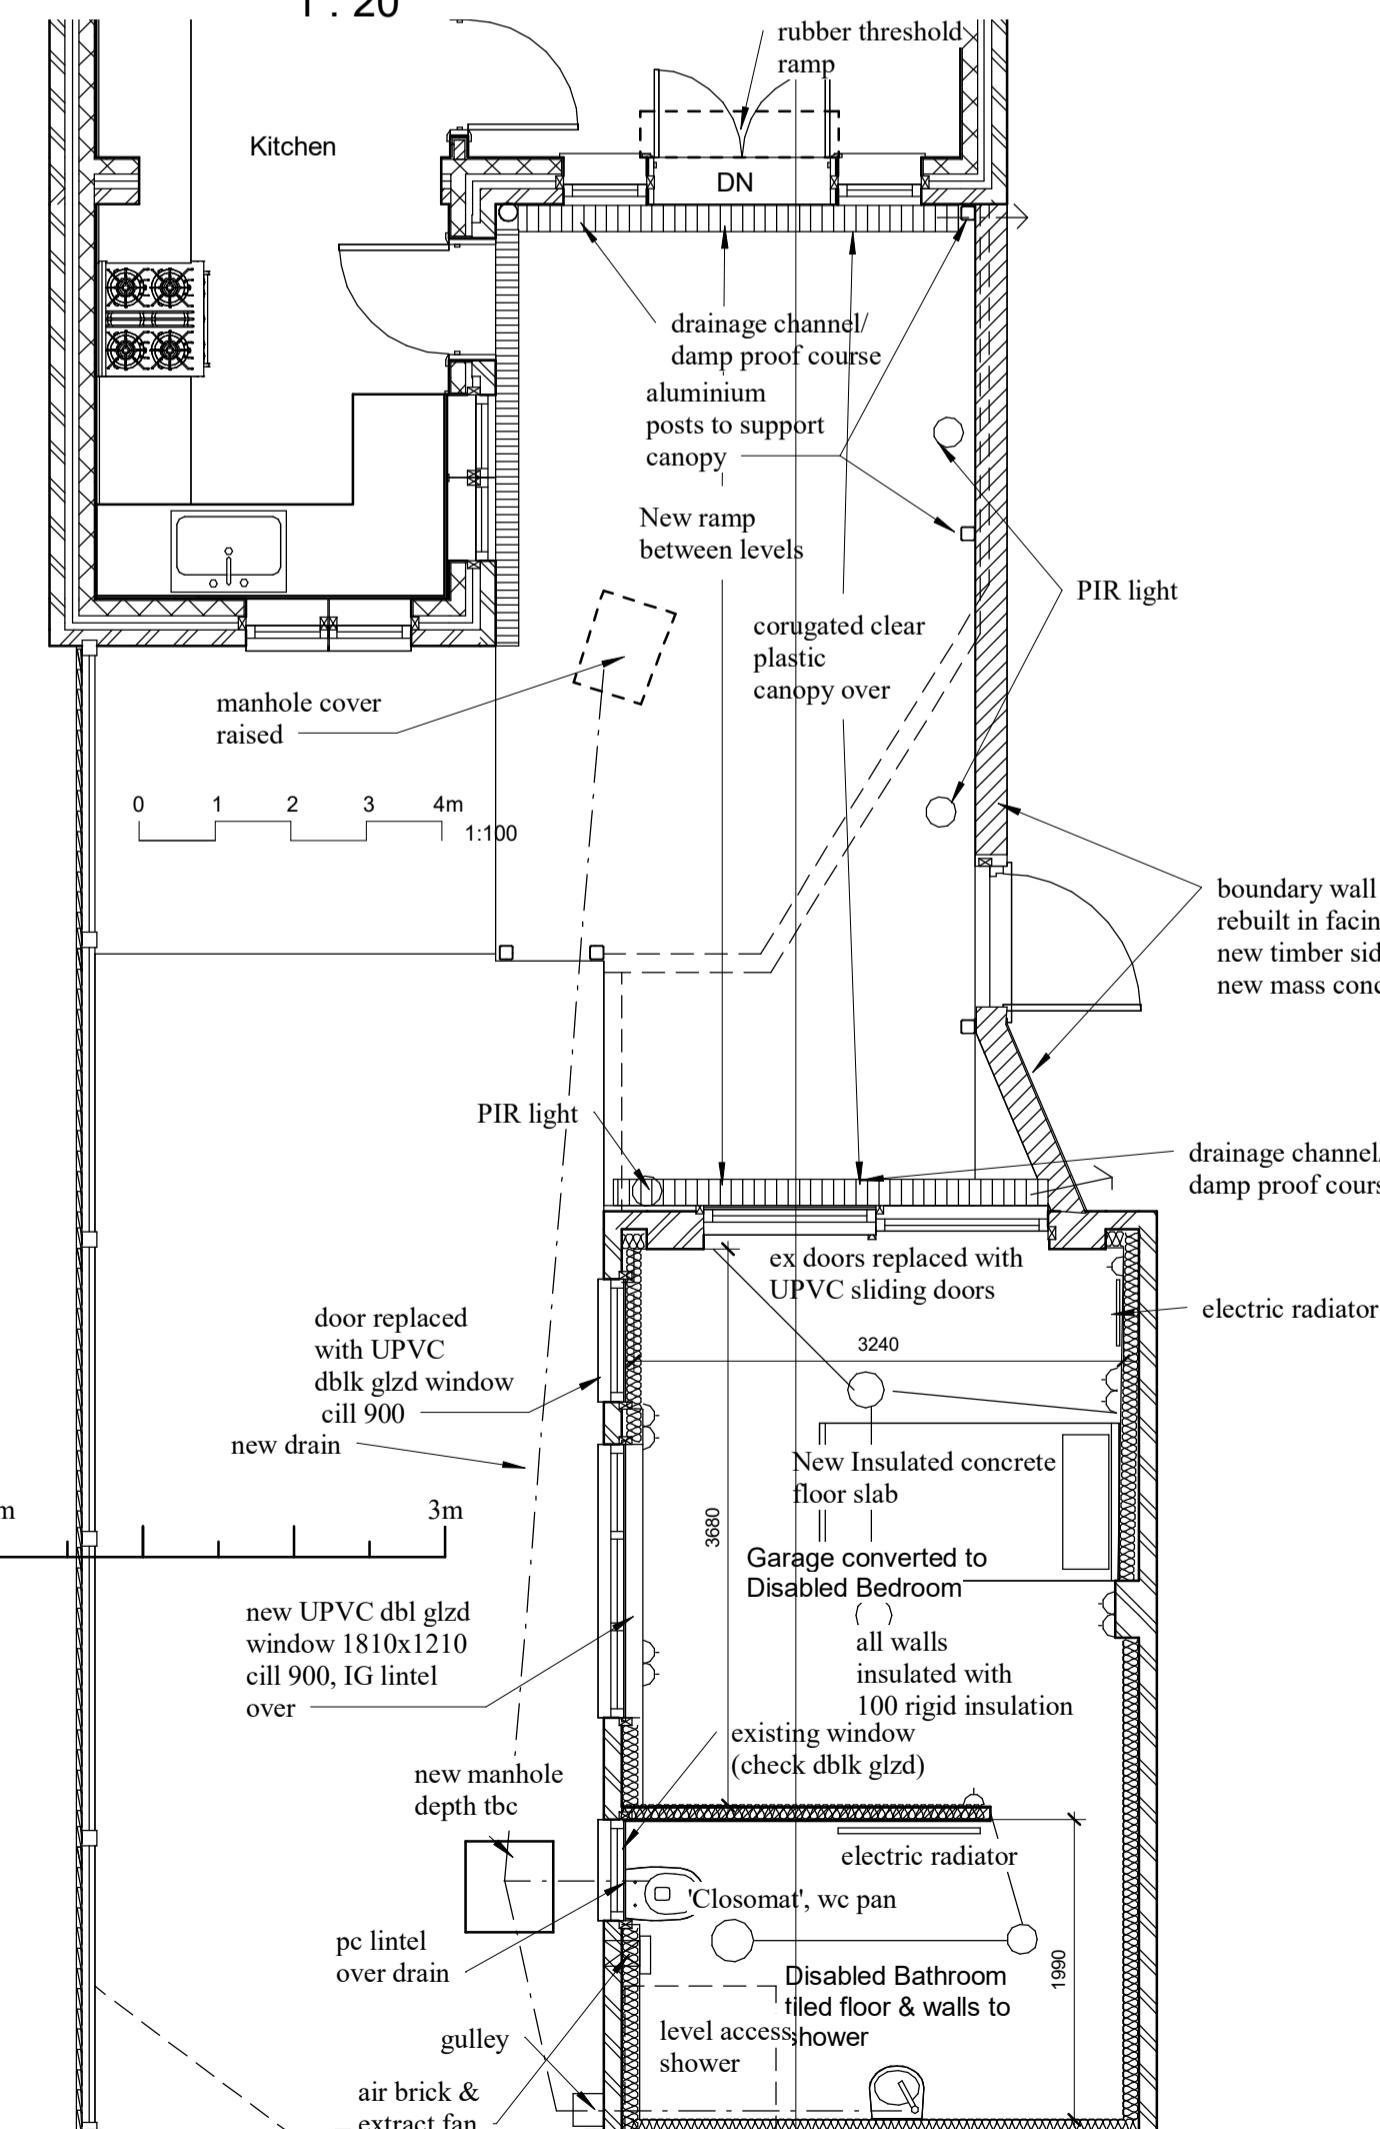


**Ground Floor - proposed**

1 : 50

AA  
2040/2C


**Side elev - proposed**

1 : 100

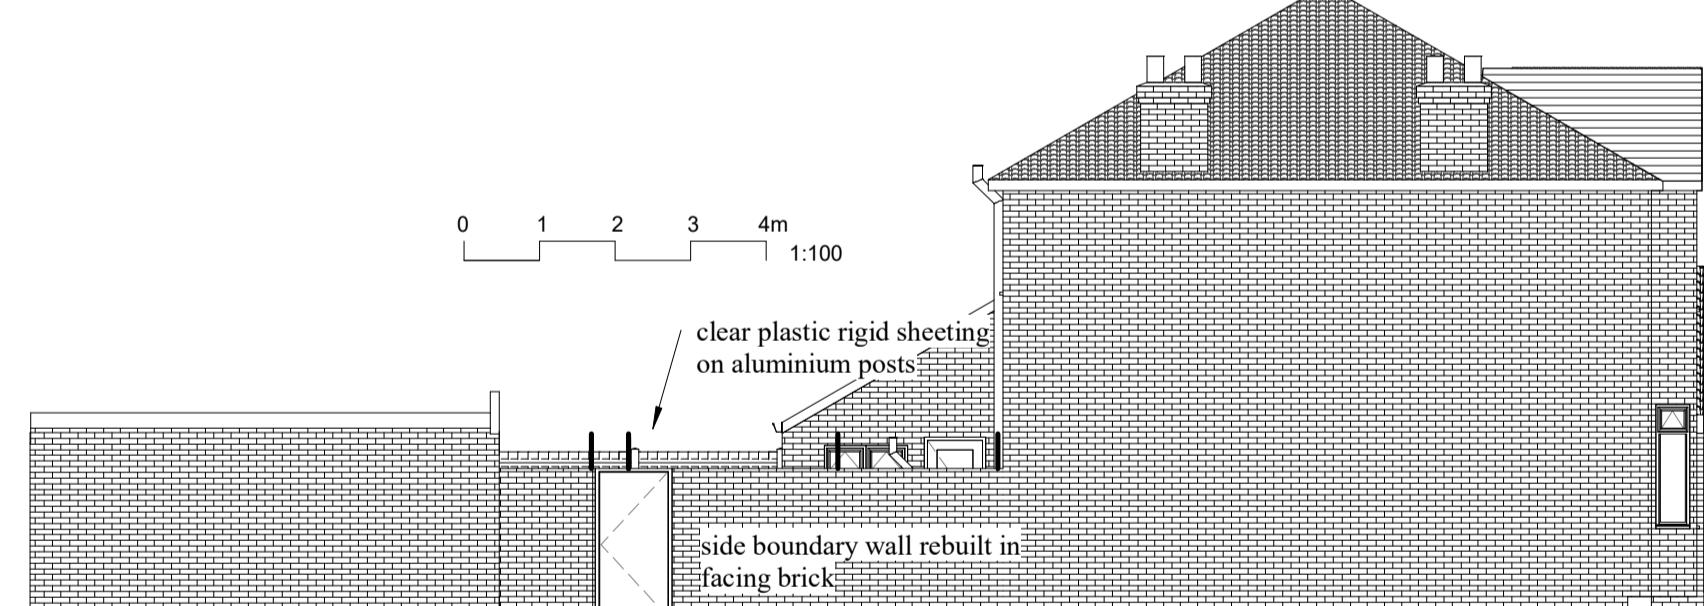


**Garage -side elev - proposed**

1 : 100

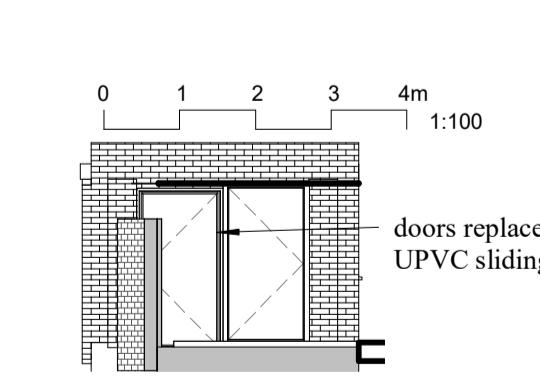

**Garage - front elev - proposed**

1 : 100

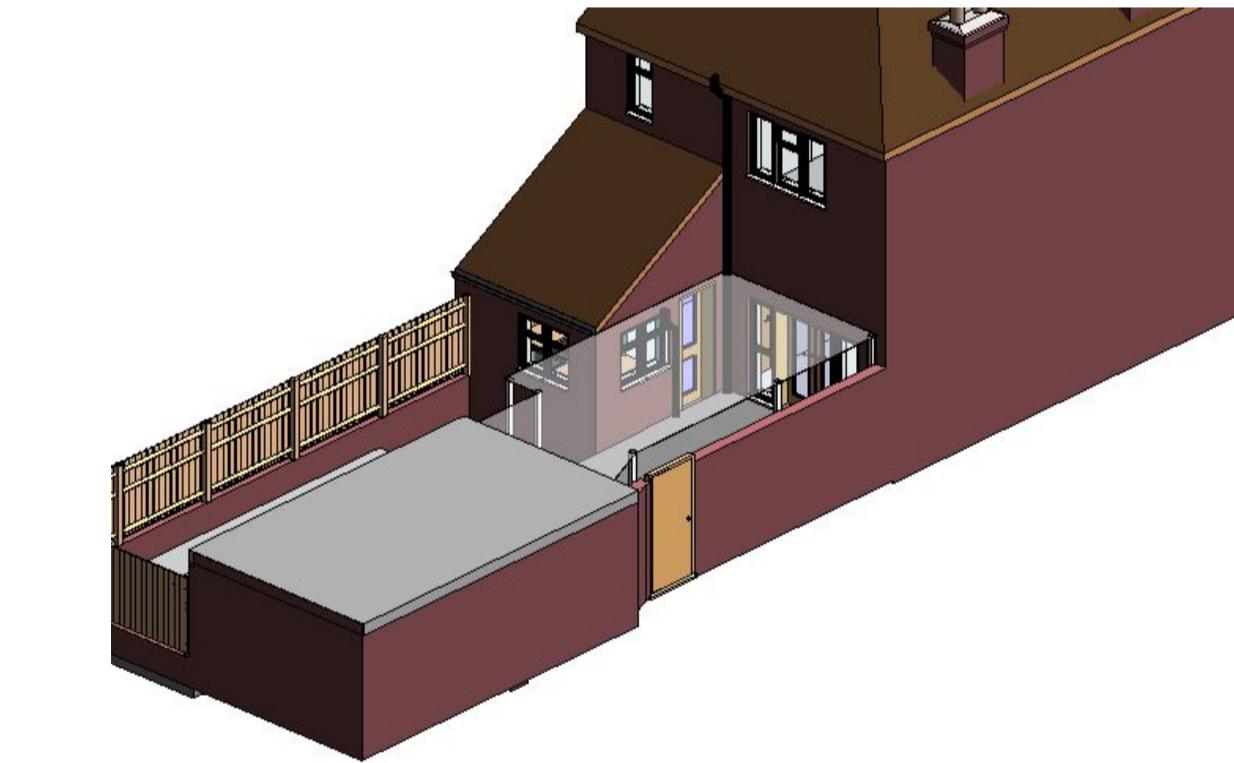

C New PP Application 11 May 22

B details added 21 Feb 22

A Revision 1 31 Jan 22

Rev Description Date

Revision Schedule

**Bob Trimble AA Dip, RIBA**  
architect & surveyor

36 York St Twickenham TW1 3LJ

Tel: 020 8538 9303 mob: 07785 711635

email: bob@trimblearchitects.co.uk

**Client**  
Mr & Mrs Sadiq Abubacker

**Project**  
12 Hillingdon Hill  
Uxbridge UB10 0JB

**Drawing Title**  
Disabled adaptations - proposed

1st Issue date 18 Jan 22 Original Sheet Size A1 Scale As indicated

**Status**

**PLANNING**

Drg No. 2040/2C

Contractors must check all dimensions on site  
before starting. Do not scale this drawing