



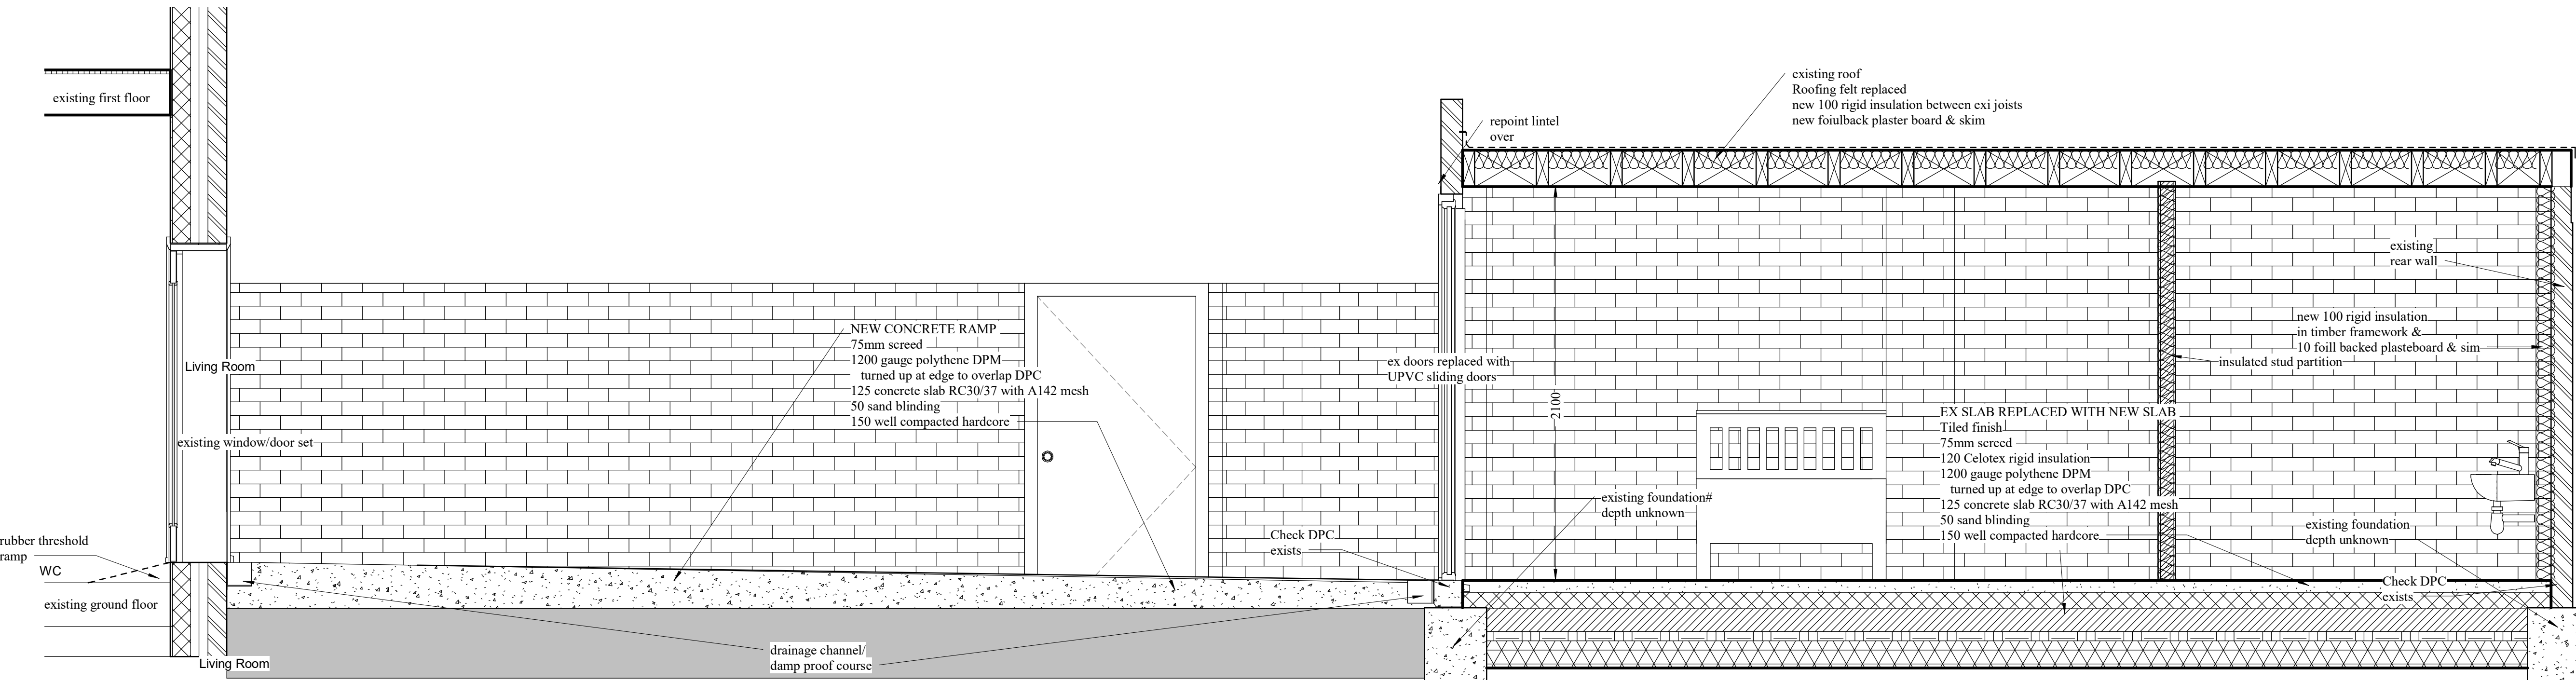


AA

1 : 20

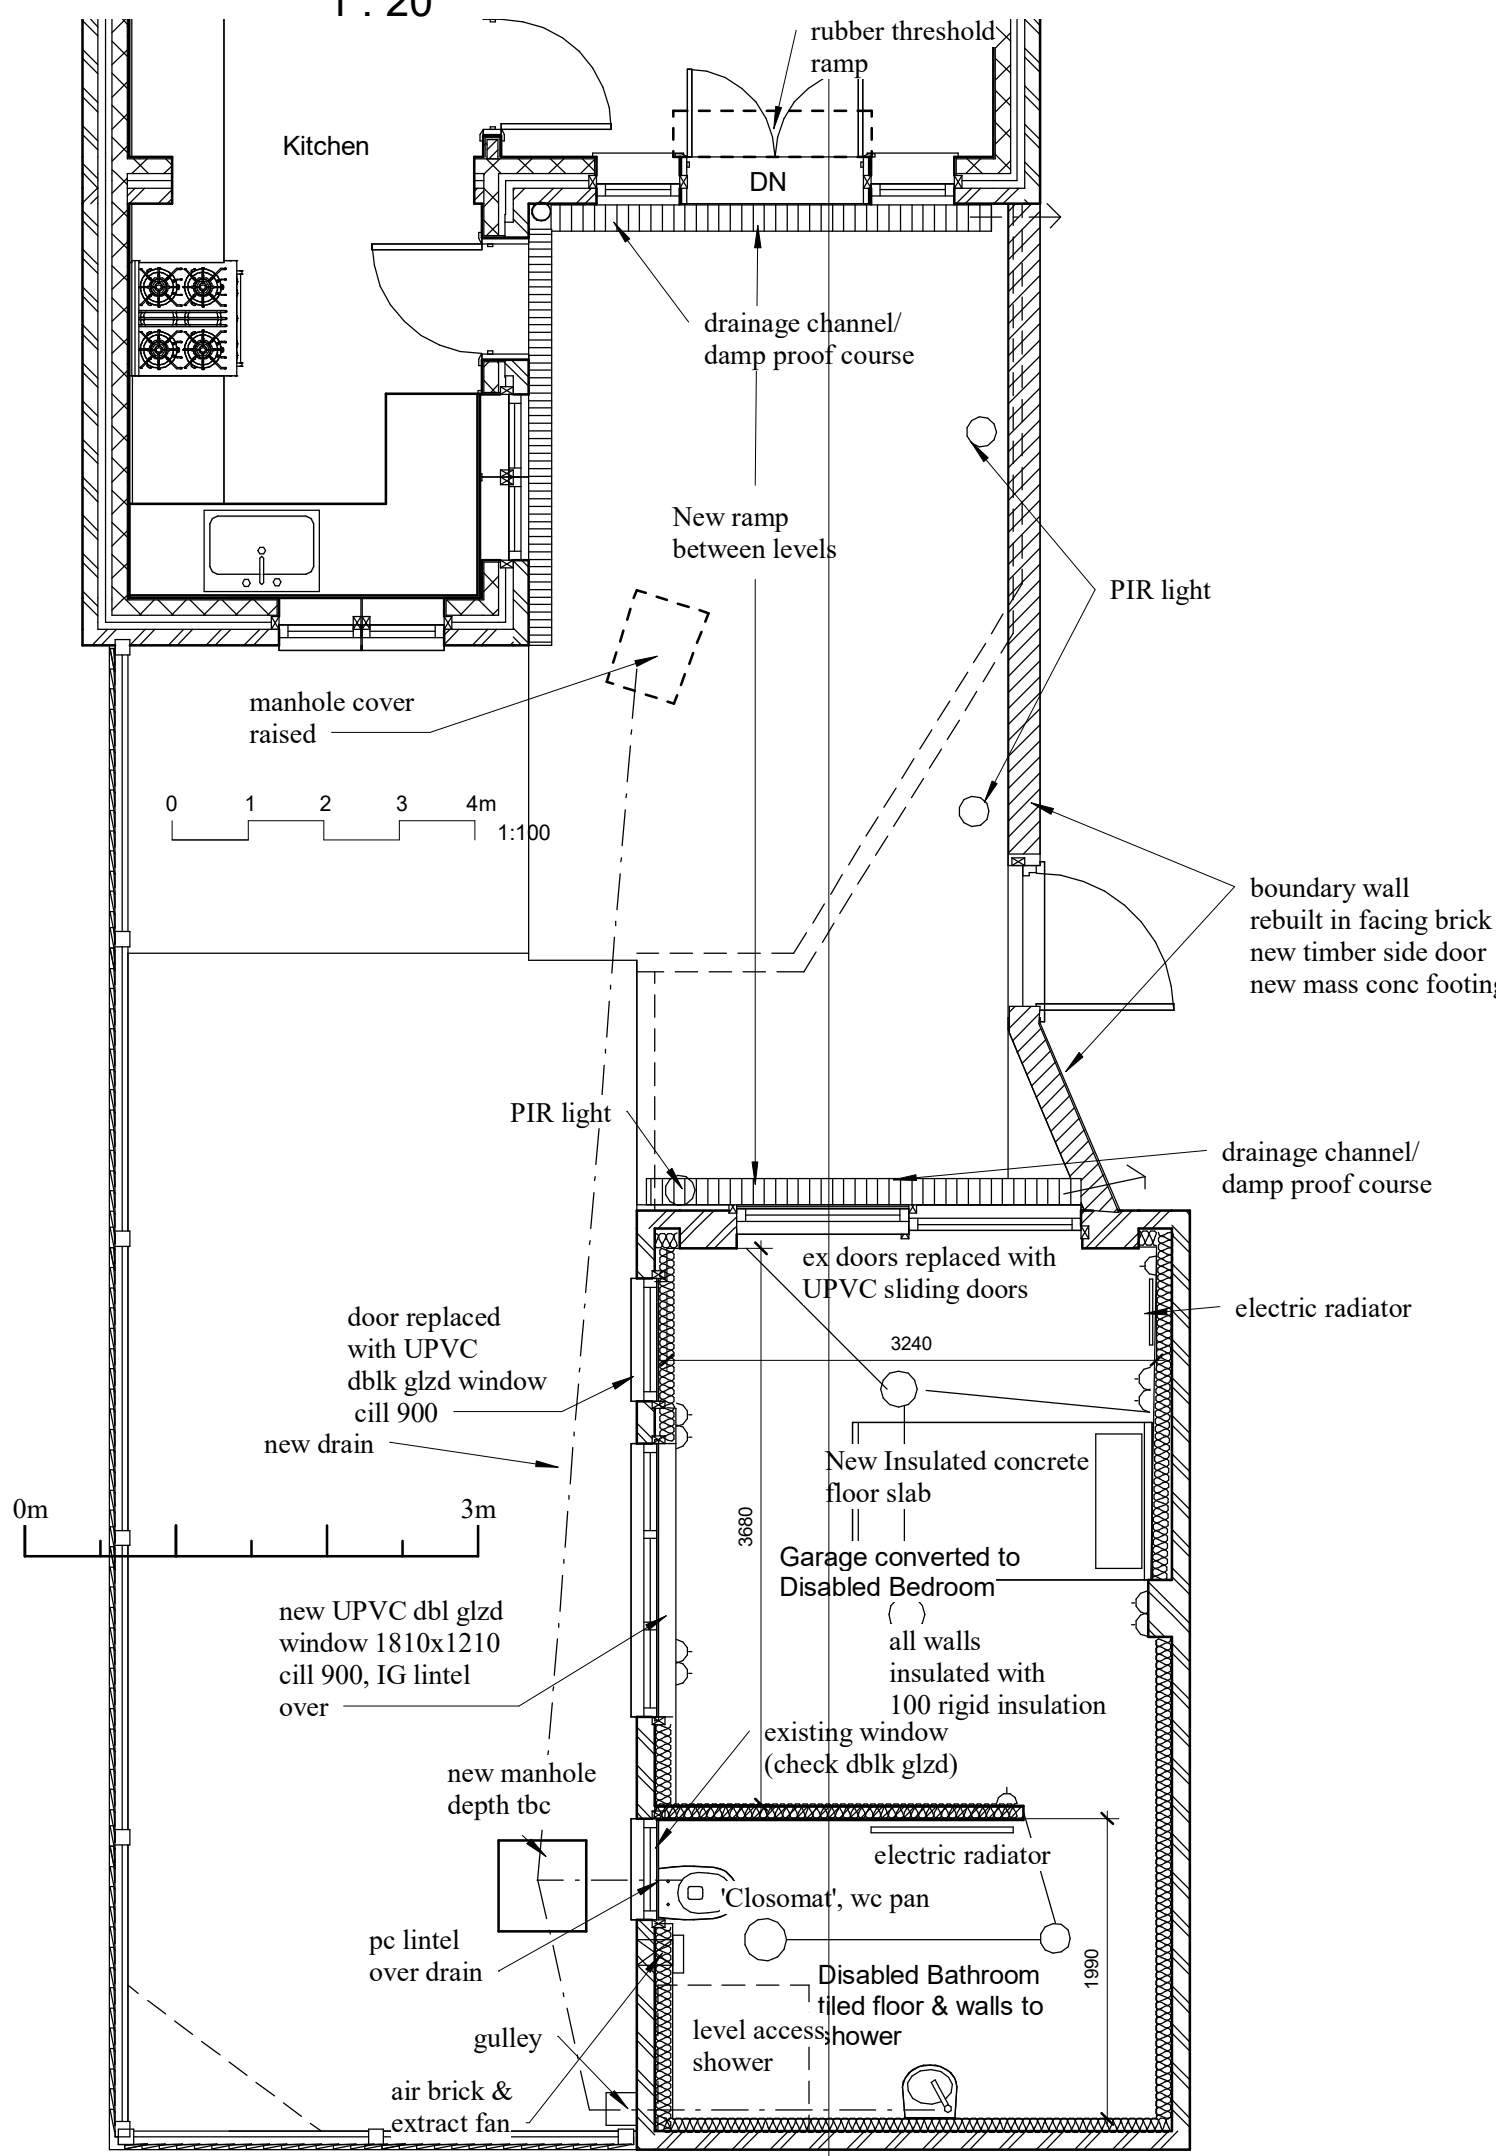


Ground Floor - proposed

1 : 50

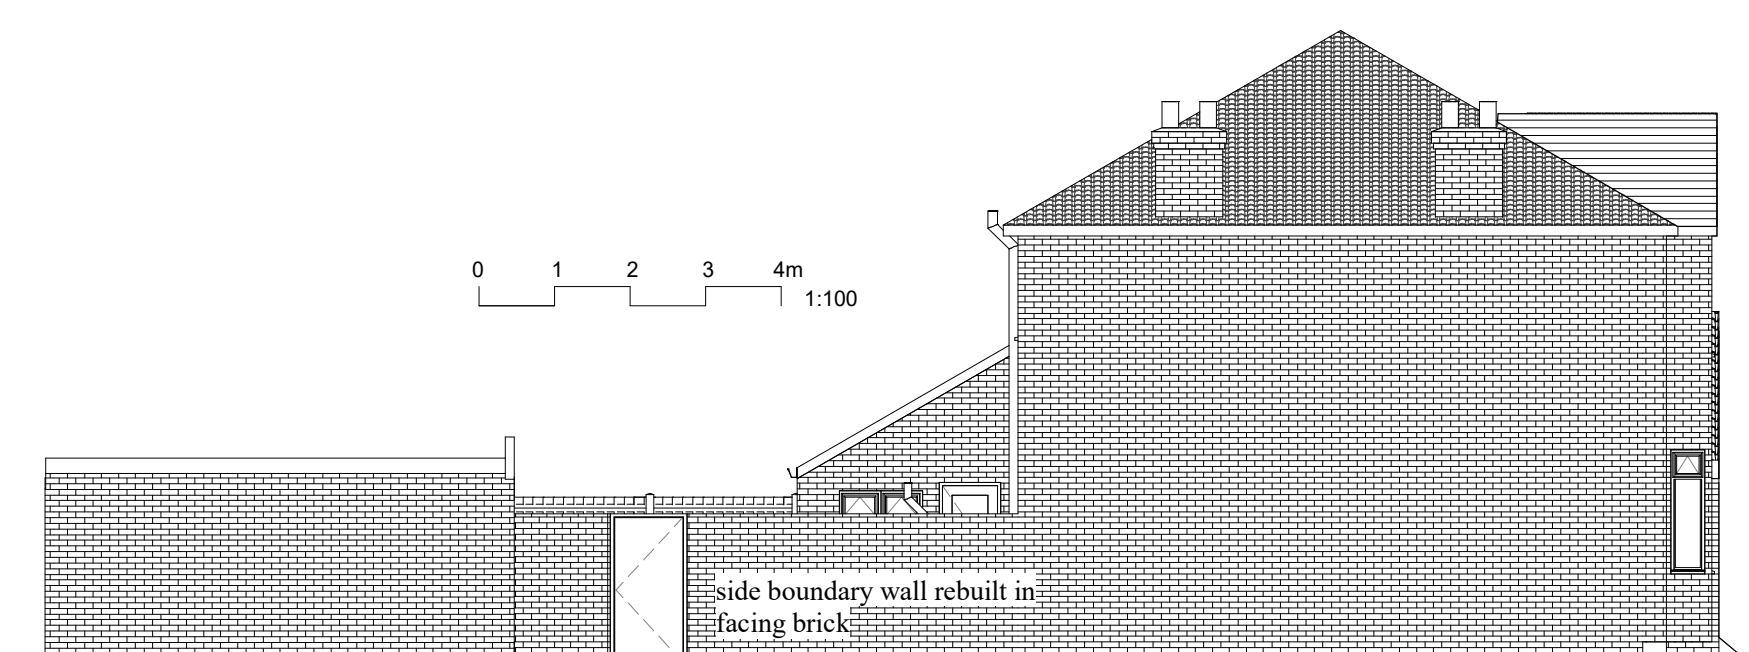


Side elev - proposed

1 : 100

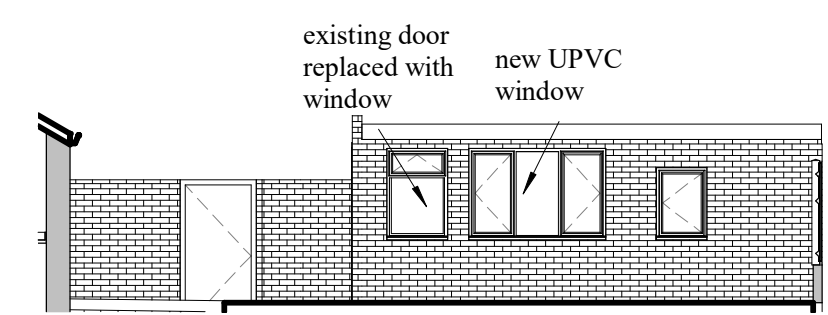

Garage -side elev - proposed

1 : 100

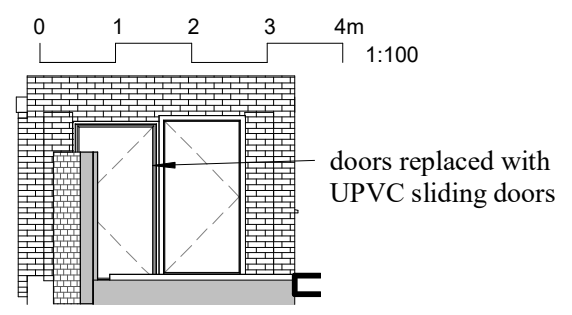

Garage - front elev - proposed

1 : 100

Rev	Description	Date
D	Canopy Removed	7 Jul 22
C	New PP Application	11 May 22
B	details added	21 Feb 22
A	Revision 1	31 Jan 22
Revision Schedule		
Bob Trimble AA Dip, RIBA		
architect & surveyor		
36 York St Twickenham TW1 3LJ		
Tel: 020 8538 9303 mob: 07785 711635		
email: bob@trimblearchitects.co.uk		
Client		
Mr & Mrs Sadiq Abubacker		
Project		
12 Hillingdon Hill		
Uxbridge UB10 0JB		
Drawing Title		
Disabled adaptations - proposed		
1st Issue date	Original Sheet Size	Scale
18 Jan 22	A1	As indicated
Status		
PLANNING		
Drp No.		
2040/2D		
Contractors must check all dimensions on site before starting. Do not scale this drawing		