




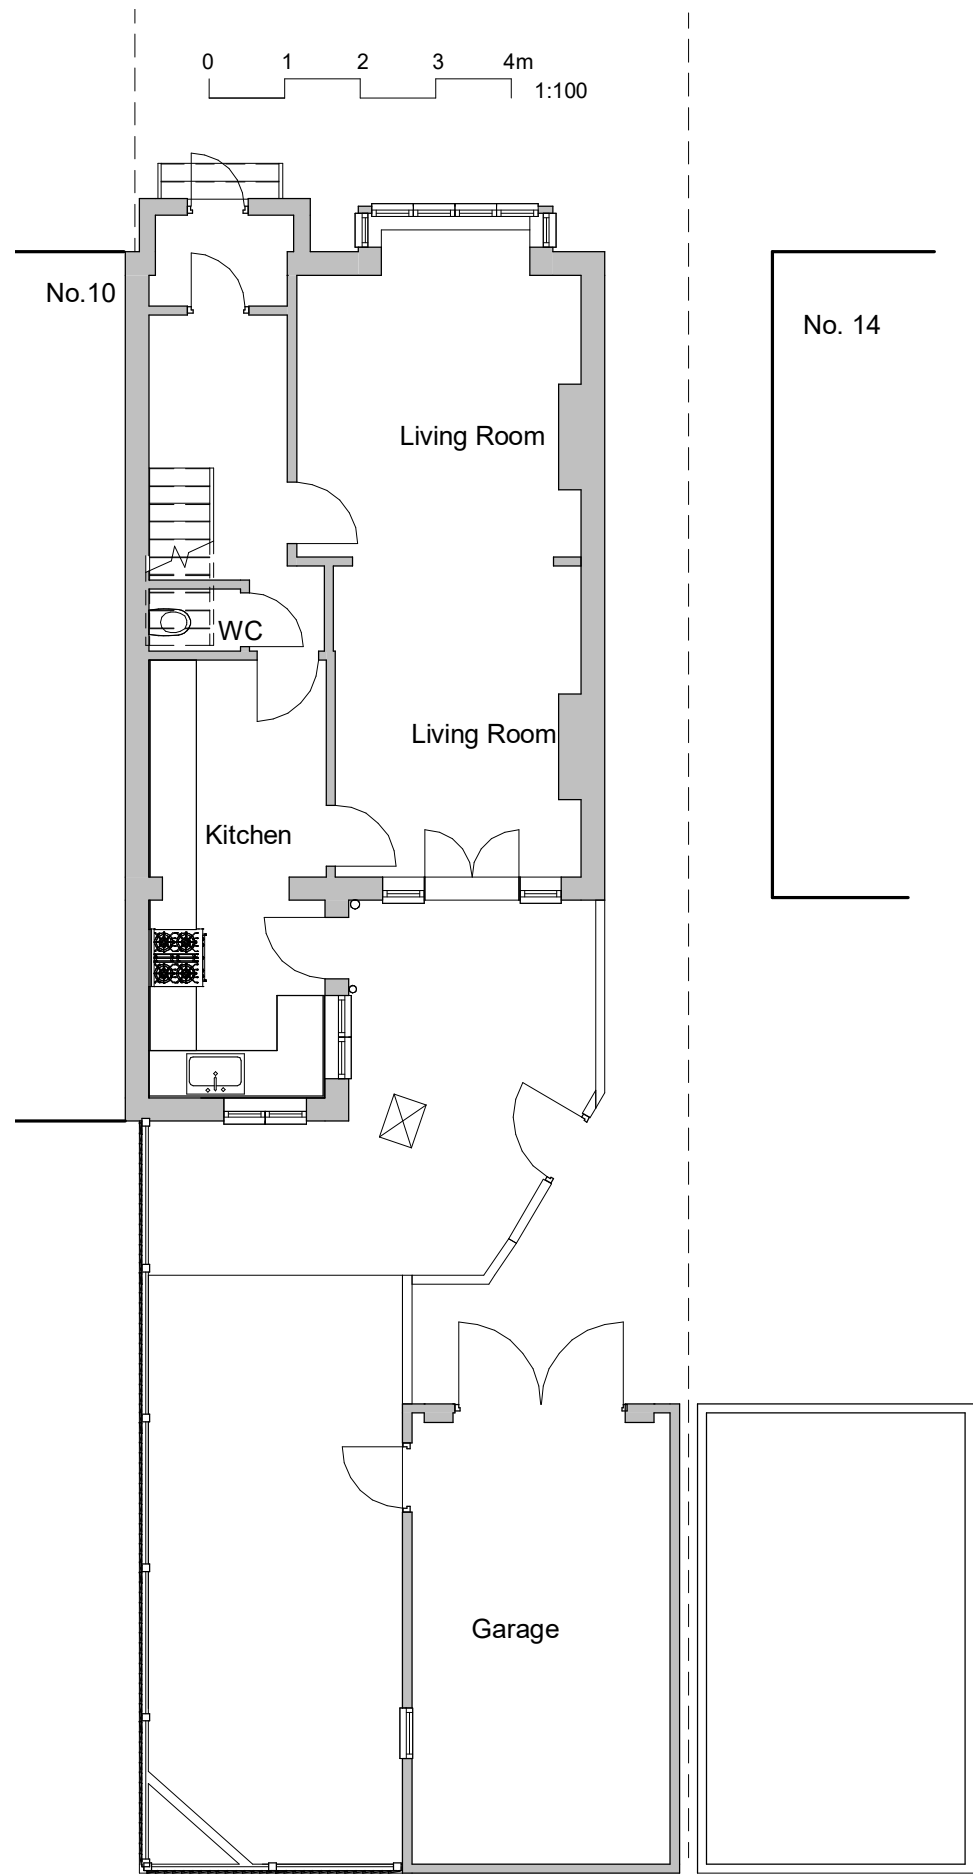

Ground Floor - Existing  
1 : 100

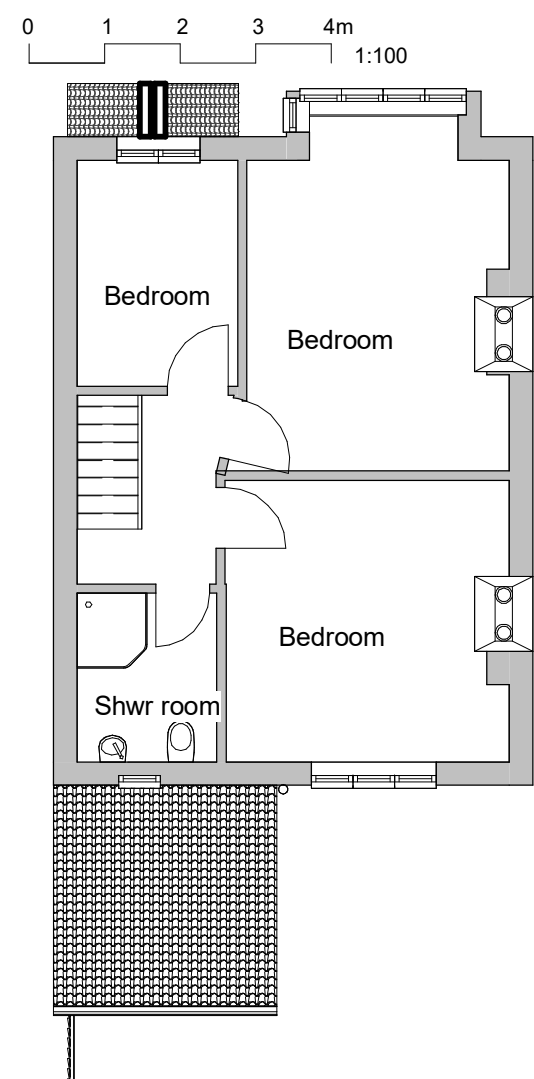


First Flr - Existing - no change  
1 : 100

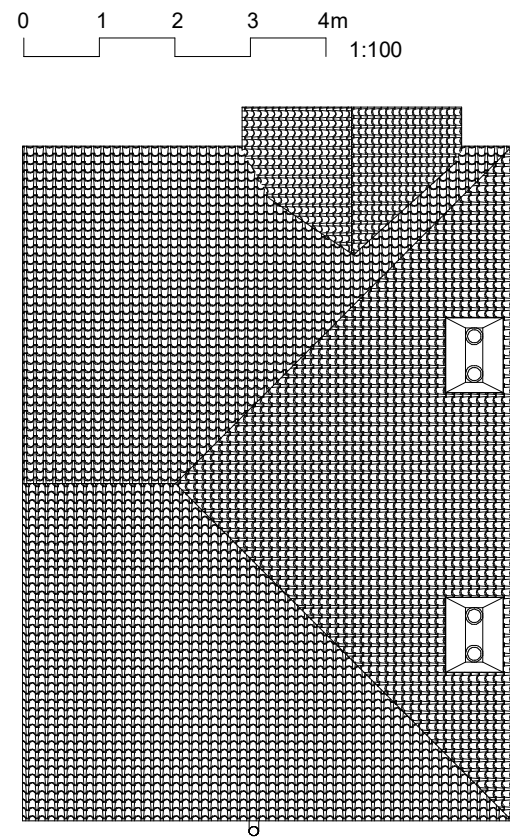


Roof- Existing - no change  
1 : 100




Rear Elev - existing  
1 : 100

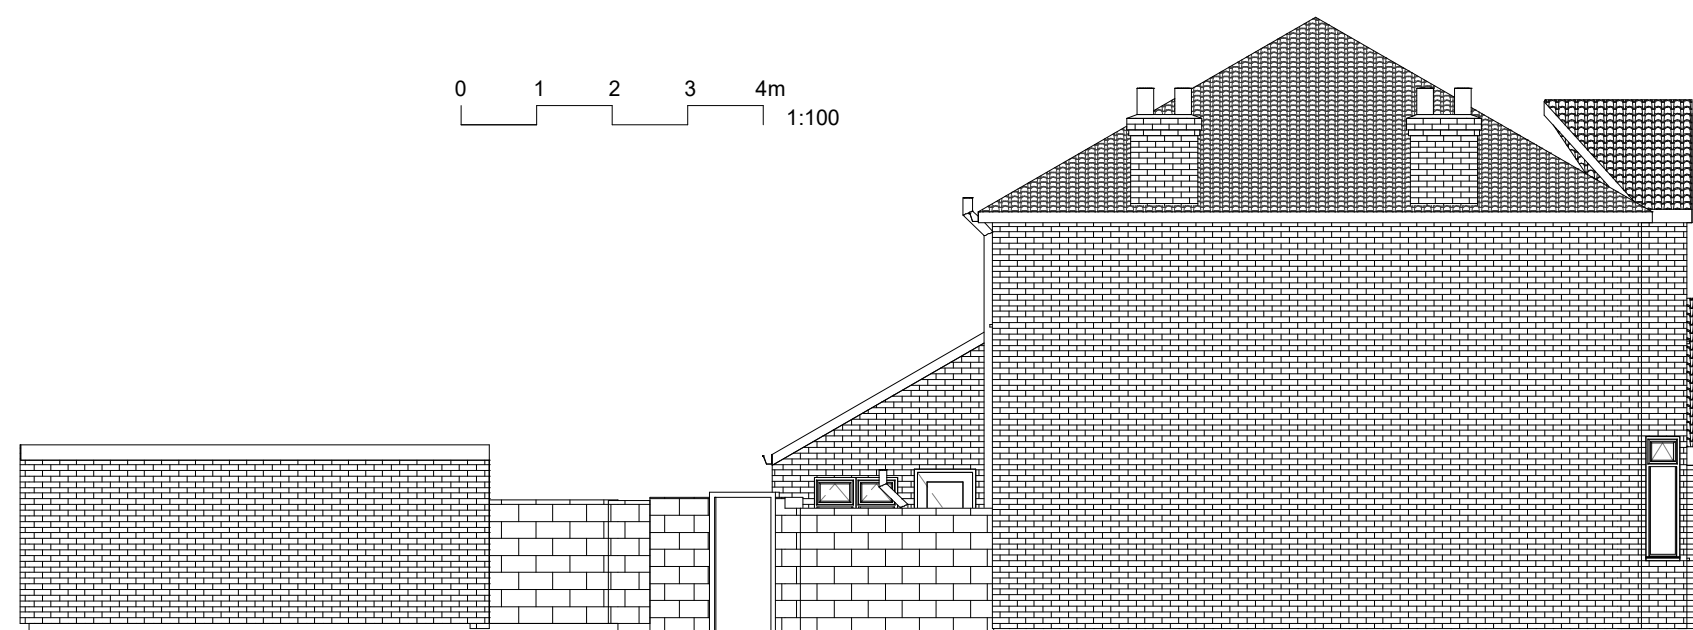

Side elev - existing  
1 : 100

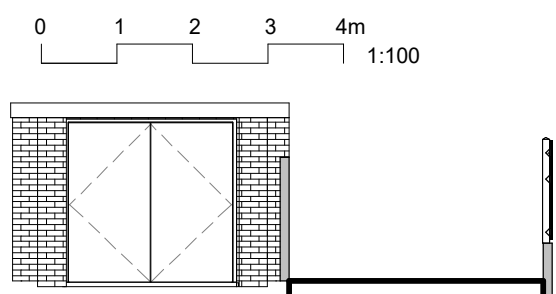

Garage front - existing  
1 : 100

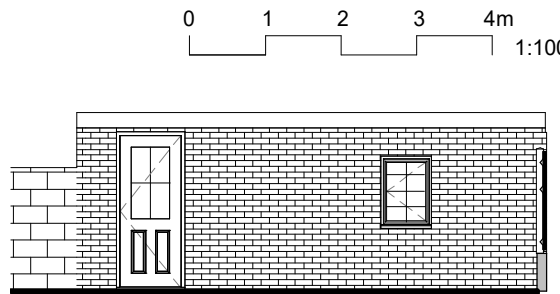

Garage - side elev - existing  
1 : 100

| Rev   | Description                  | Date             |
|---|------------------------------|------------------|
| Revision Schedule   |                              |                  |
| <b>Bob Trimble AA Dip, RIBA</b><br><i>architect &amp; surveyor</i>                                                    |                              |                  |
| <b>36 York St Twickenham TW1 3LJ</b><br>Tel: 020 8538 9303    mob: 07785 711635<br>email: bob@trimblearchitects.co.uk |                              |                  |
| Client<br>Mr & Mrs Sadiq Abubacker                                                                                    |                              |                  |
| Project<br>12 Hillingdon Hill<br>Uxbridge UB10 0JB                                                                    |                              |                  |
| Drawing Title<br>Disabled Adapations - existing                                                                       |                              |                  |
| 1st Issue date<br>8 Jan 22                                                                                            | Original<br>Sheet Size<br>A1 | Scale<br>1 : 100 |
| Status<br><b>PRELIMINARY</b>                                                                                          |                              |                  |
| Drg No.            2040/1                                                                                             |                              |                  |
| Contractors must check all dimensions on site<br>before starting. Do not scale this drawing                           |                              |                  |