


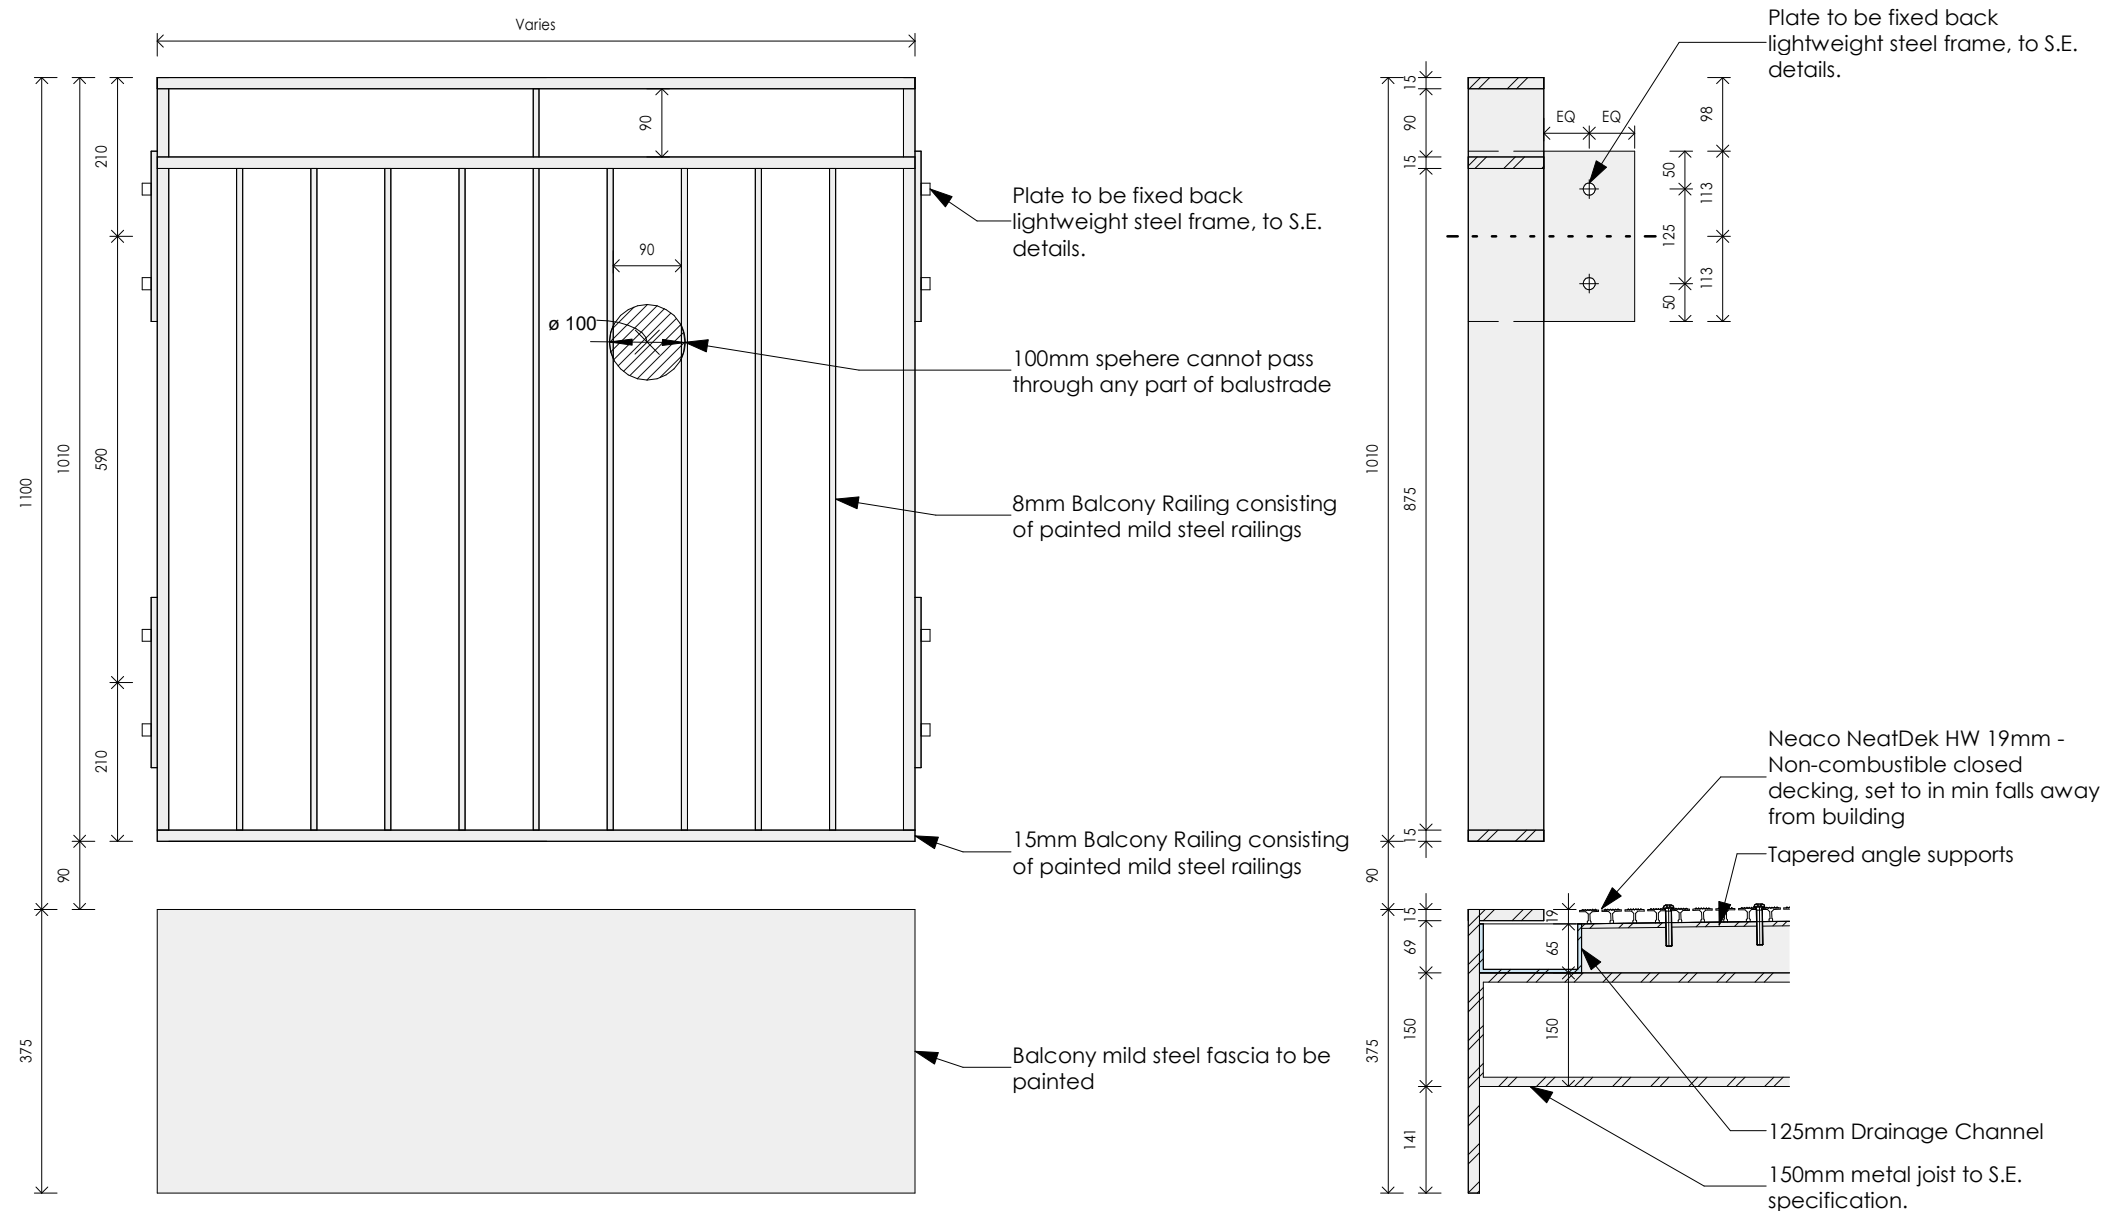

# 1 Balcony Balustrade Details

1 : 10