



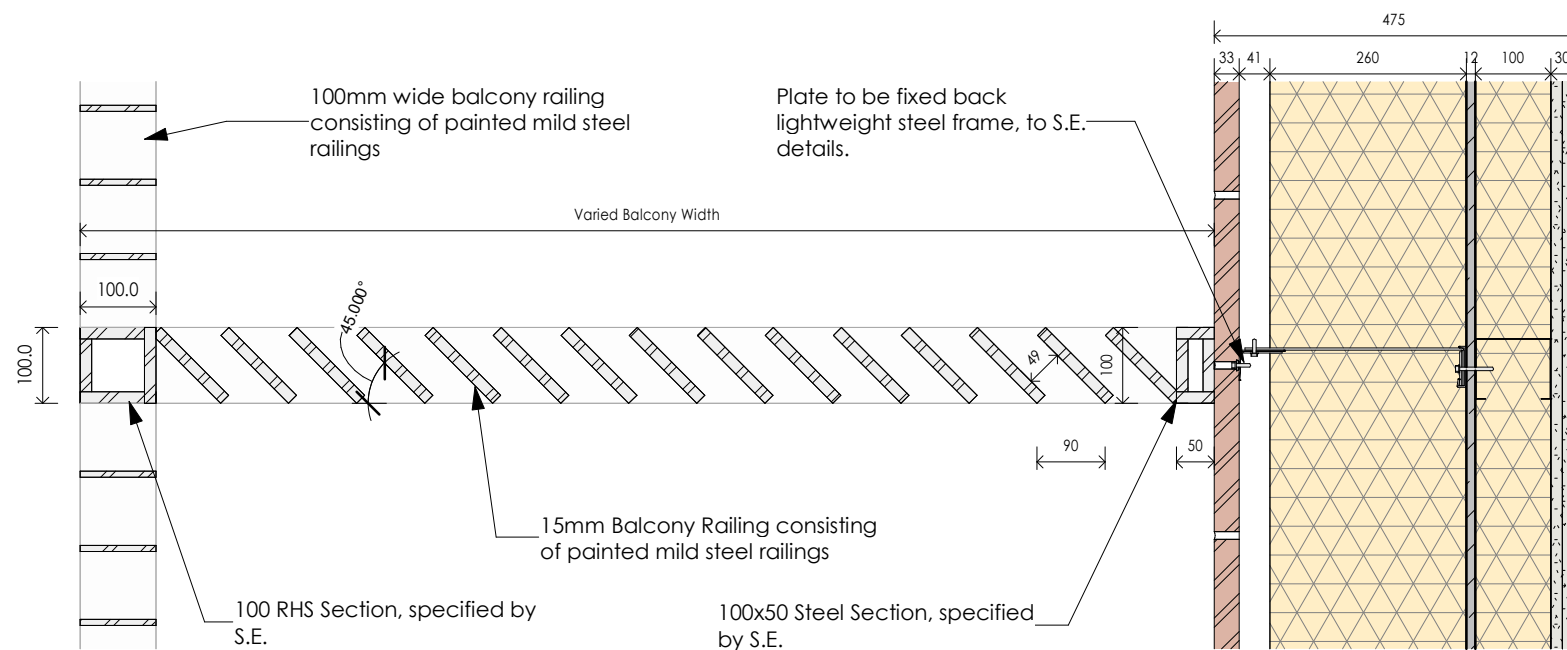

**1 Balcony Privacy Screen - Plan**  
1 : 10

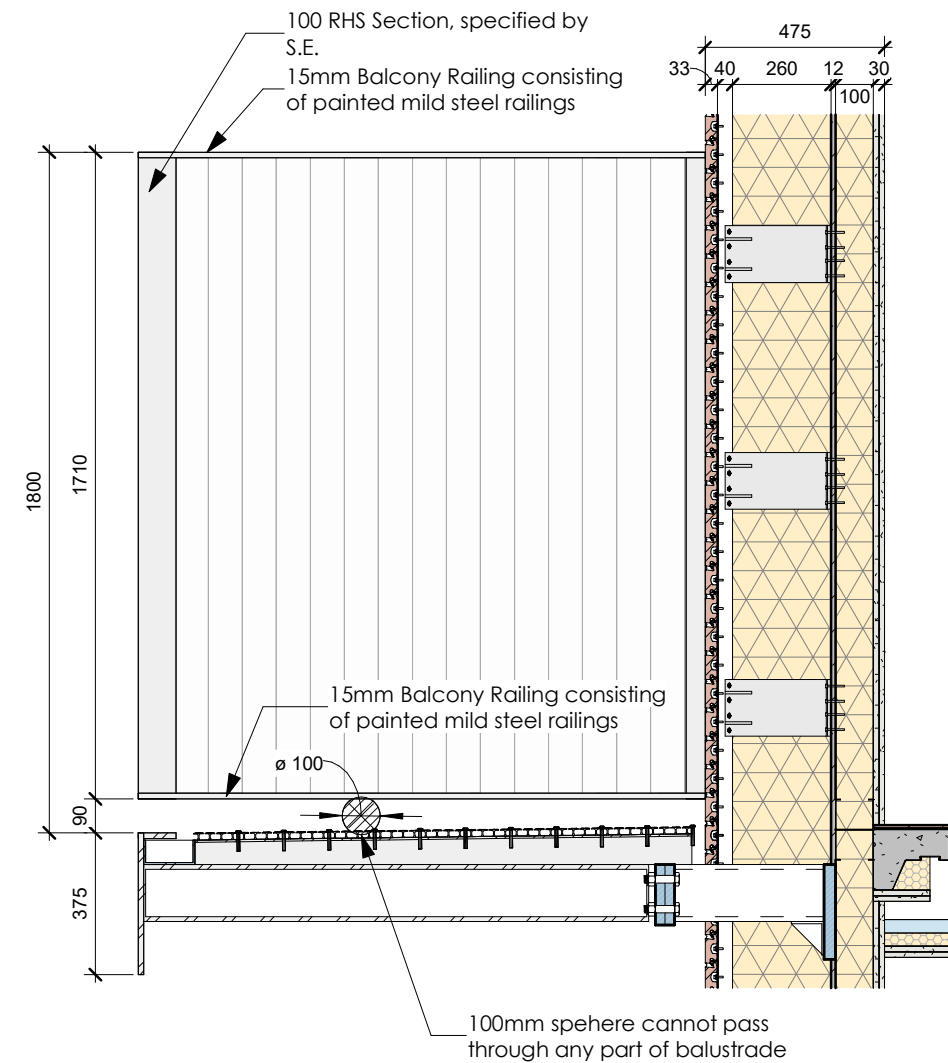

**2 Balcony Privacy Screen - Elevation**  
1 : 20