
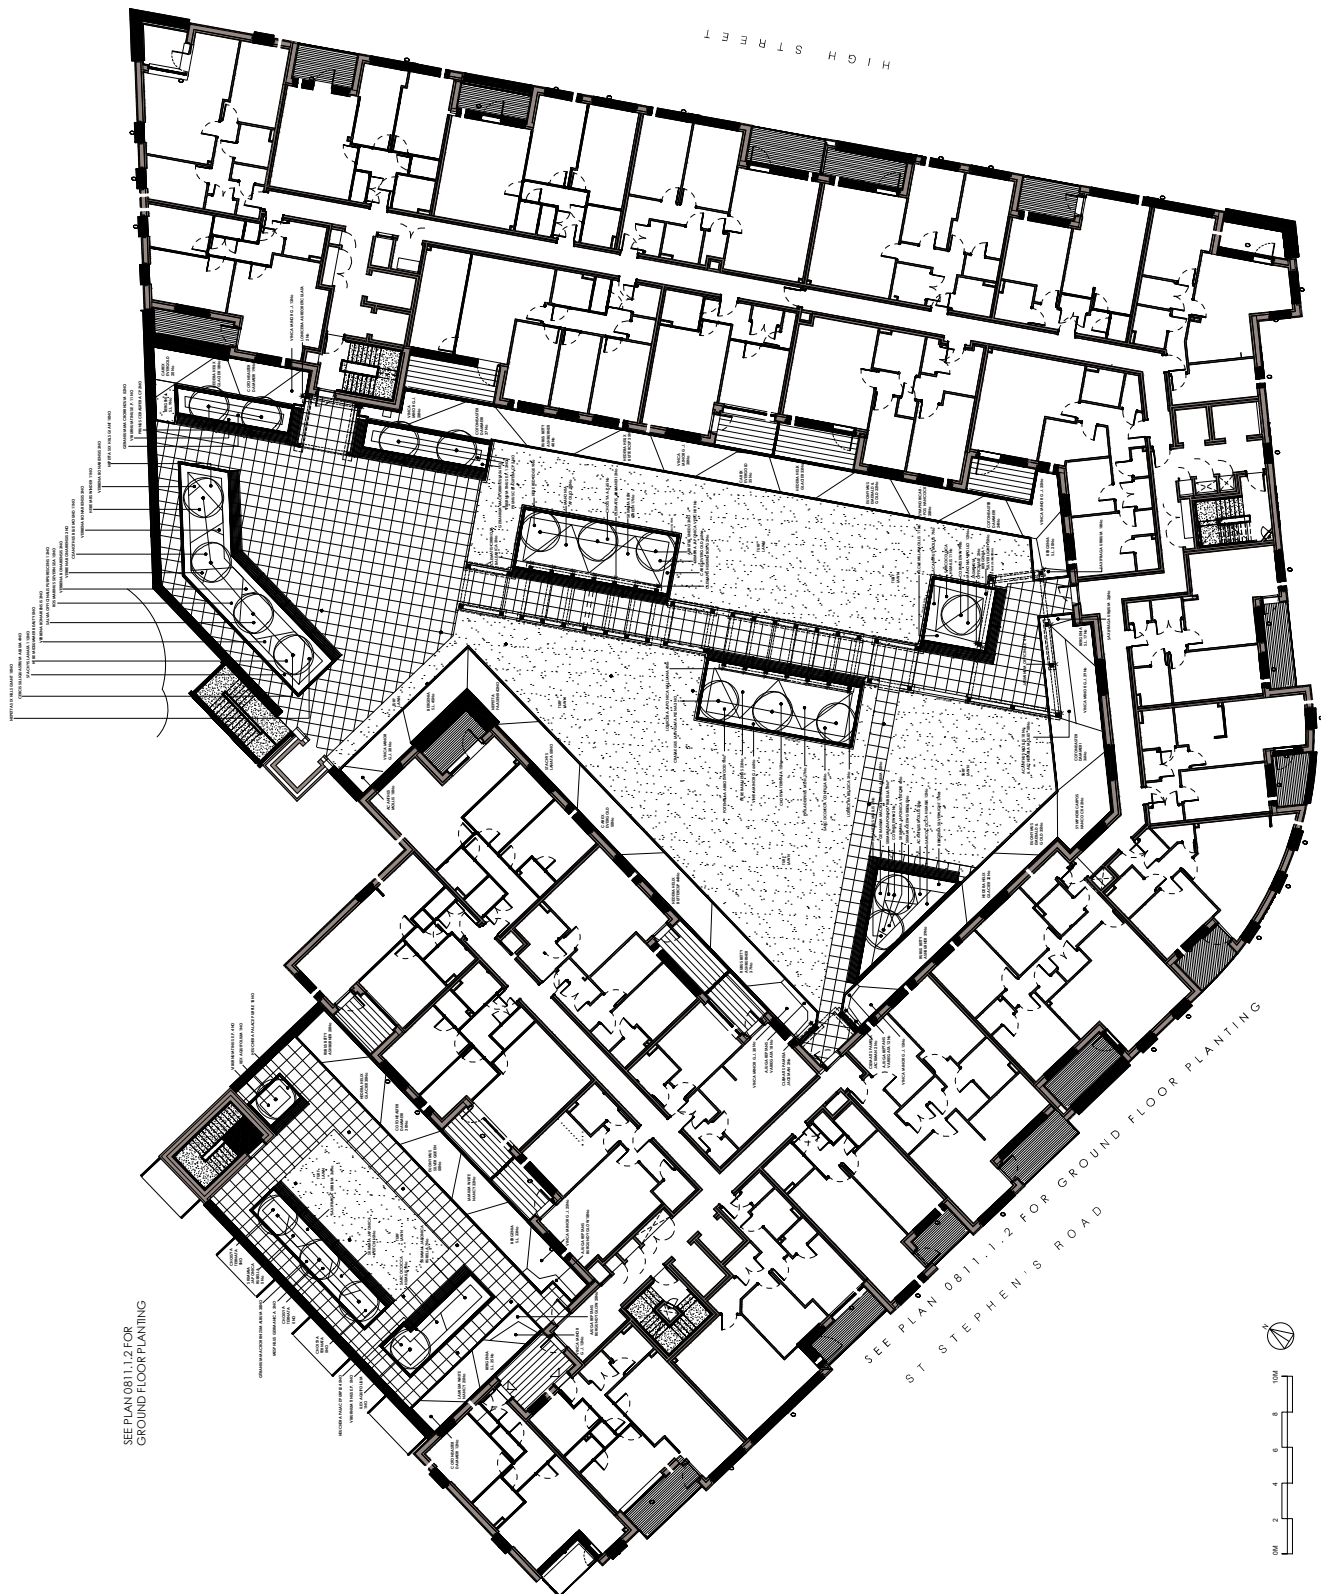


VIEWISLEY PLANTING PLAN 22.07.21

[illegible]

Grass species

PLANTING SCHEDULE FOR DECK LEVEL AND GROUND FLOOR PLANTING PLANS
(SEE PLAN 0811.1.2 FOR GROUND FLOOR PLANTING PROPOSALS)

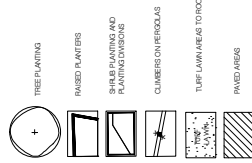

SEE PLAN 0811.1.2 FOR
GROUND FLOOR PLANTING

SEE PLAN 0811.1.2 FOR
ST STEPHEN'S ROAD

41 G H S T R E E T