


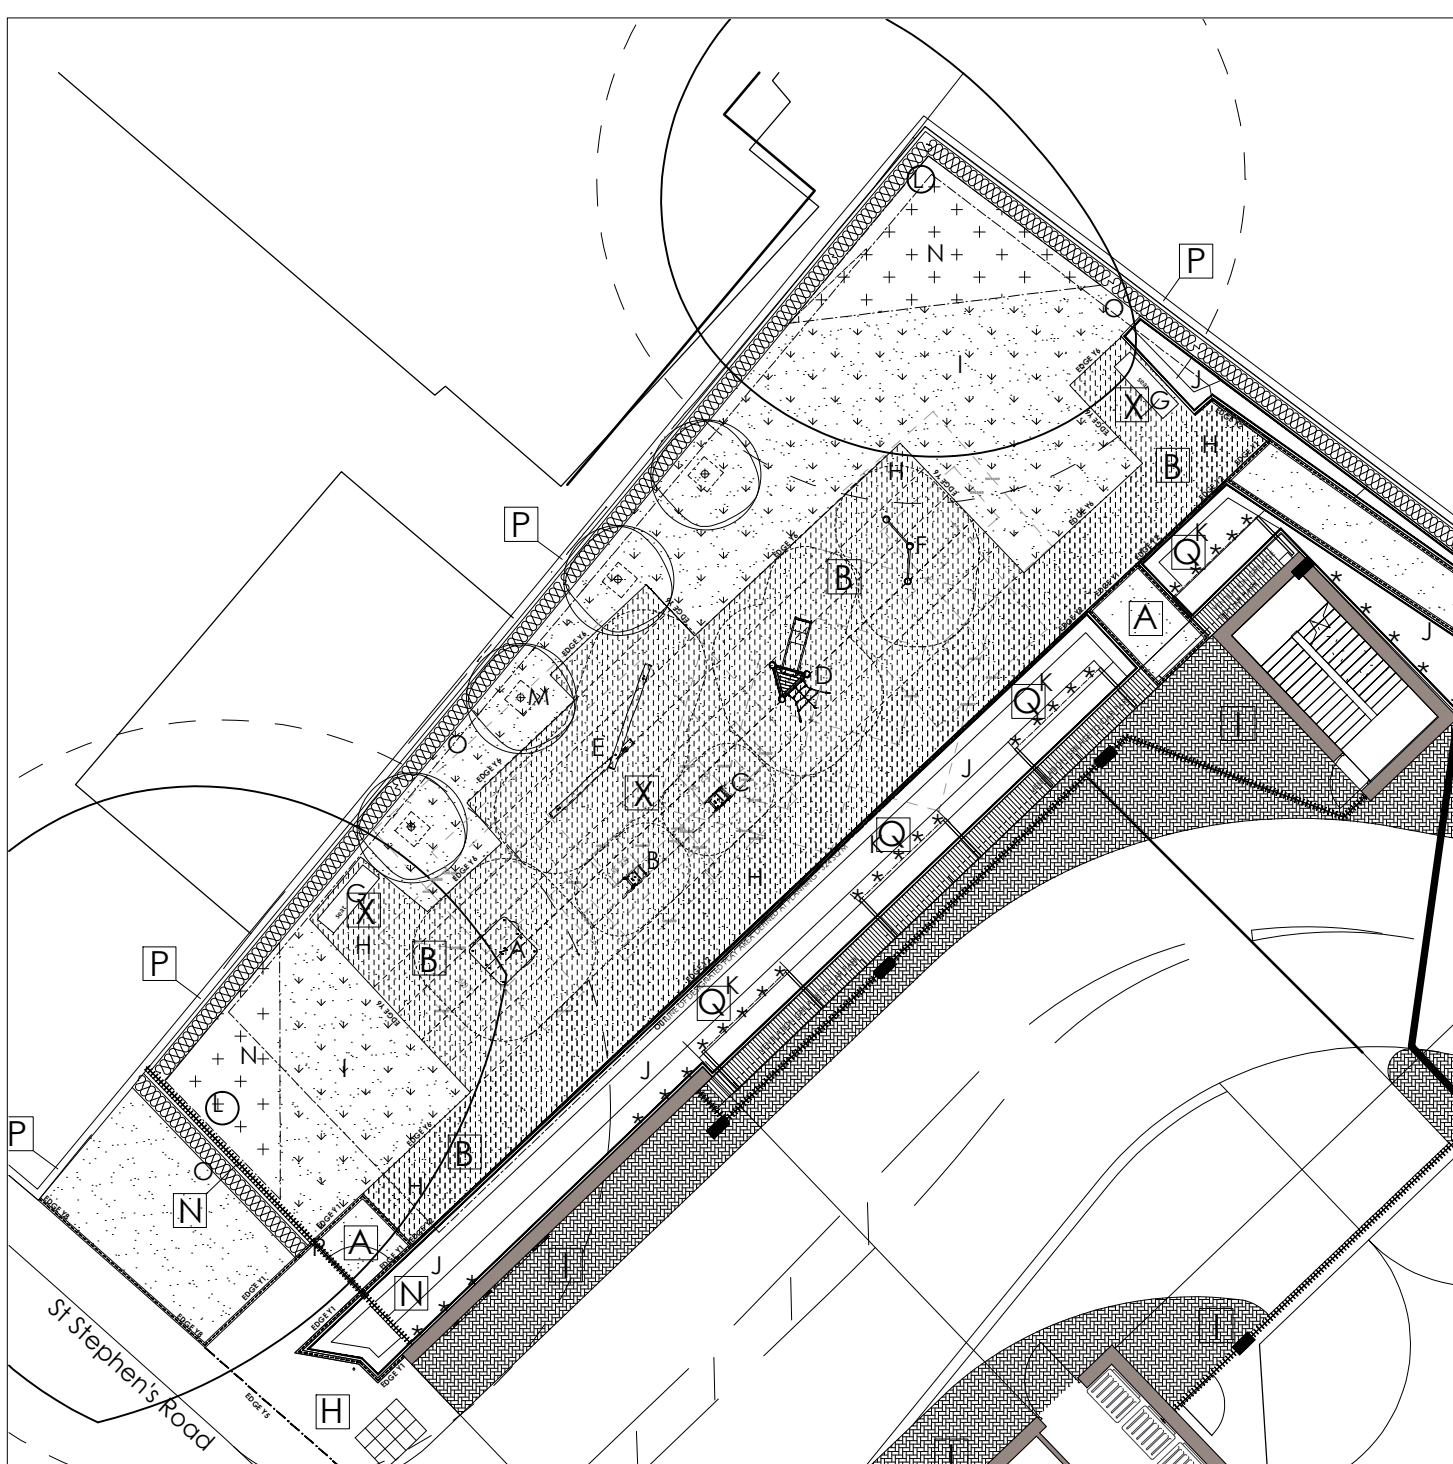


PROPOSED PLAYGROUND ELEMENTS - ALSO SEE SEPARATE SCHEDULE & IMAGES:

PLAY EQUIPMENT SUPPLIED BY 'CALOO'

- A CI 670 PLAY-PANEL PLAYHOUSE;
- B FOX SPRINGER RE 237 12;
- C CHICKEN SPRINGER RE 239;
- D ROBINIA PLATFORM AND SLIDE RB1301;
- E ROBINIA 2 X BALANCE BEAM RB1256;
- F ROBINIA BALANCE BARS RB1264;
- G TIMBER SEATING - BROXAP HATTON RUSTIC 4 SLAT

- H RUBBER TILE REINFORCED GRASS PLAY SURFACE BY PLAYGROUND TILES UK. ALSO PROVIDES EMERGENCY EXIT ROUTE SURFACING;
- I PLAY LAWN WITH LOW LEVEL NATIVE LAWN FLOWER MIX - SEE PLANTING PLAN;
- J SHRUB PLANTING WITH LOW TO MID HEIGHT MIXED PLANTING, INCLUDING SPECIES WITH GOOD RECOVERY FROM POSSIBLE TRAMPLE DAMAGE, FLOWER, SCENT ETC. - SEE PLANTING PLAN;
- K PLANTED SCREENS WITH EVERGREEN AND SCENTED CLIMBERS. SCREENS TO ALSO SUPPORT BIRD BOXES FOR BIO-DIVERSITY BENEFIT. SEE PLANTING PLAN;
- L EXISTING MATURE PLANE TREES RETAINED;
- M PROPOSED TREES WITH SPRING BLOSSOM AND AUTUMN COLOUR - SEE PLANTING PLAN;
- N BLOCK PLANTING OF HAZEL OVER WOOD-CHIP MULCH TO FORM A SMALL AREA OF 'WILD PLAY' OR CAMP MAKING, WITH PLANTING TYPES THAT WILL READILY RECOVER FROM POTENTIAL DAMAGE
- O PROPOSED HORNBEAM HEDGING- SEE PLANTING PLAN
- P PROPOSED RAILING - SEE HARD LANDSCAPE PLAN

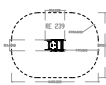

PLAY EQUIPMENT, SURROUNDING PLAY SAFETY ZONE AND DIMENSIONS



RUBBER TILE REINFORCED GRASS PLAY AND ACCESS SURFACING



PROPOSED STANDARD TREE PLANTING



AMENITY SHRUB PLANTING AREAS



FLOWER RICH PLAY-LAWN GRASS AREAS



BOUNDARY HEDGE PLANTING



SMALL HAZEL COPSE PLANTED 'WILD-PLAY' AREAS



CLIMBER PLANTED SCREENING FRAME SET OFF ADJOINING BUILDING



BOUNDARY RAILING



REVISIONS
REV DATE REVISION

CLIENT
HESTER ARCHITECTS

PROJECT
YIEWSLEY

DRAWING TITLE
PLAY AREA

DATE
FEB '21

SCALE
1:100@A2

DRAWING NO
0811.1.5

REV

ADAMS HABERMEHL

LANDSCAPE ARCHITECTS
41 THE GREEN, STEVENTON, NORFOLK, ENGLAND, NR8 1AA, TEL: 01493 799144