



1 Phase 1 - Demolition

1 : 500

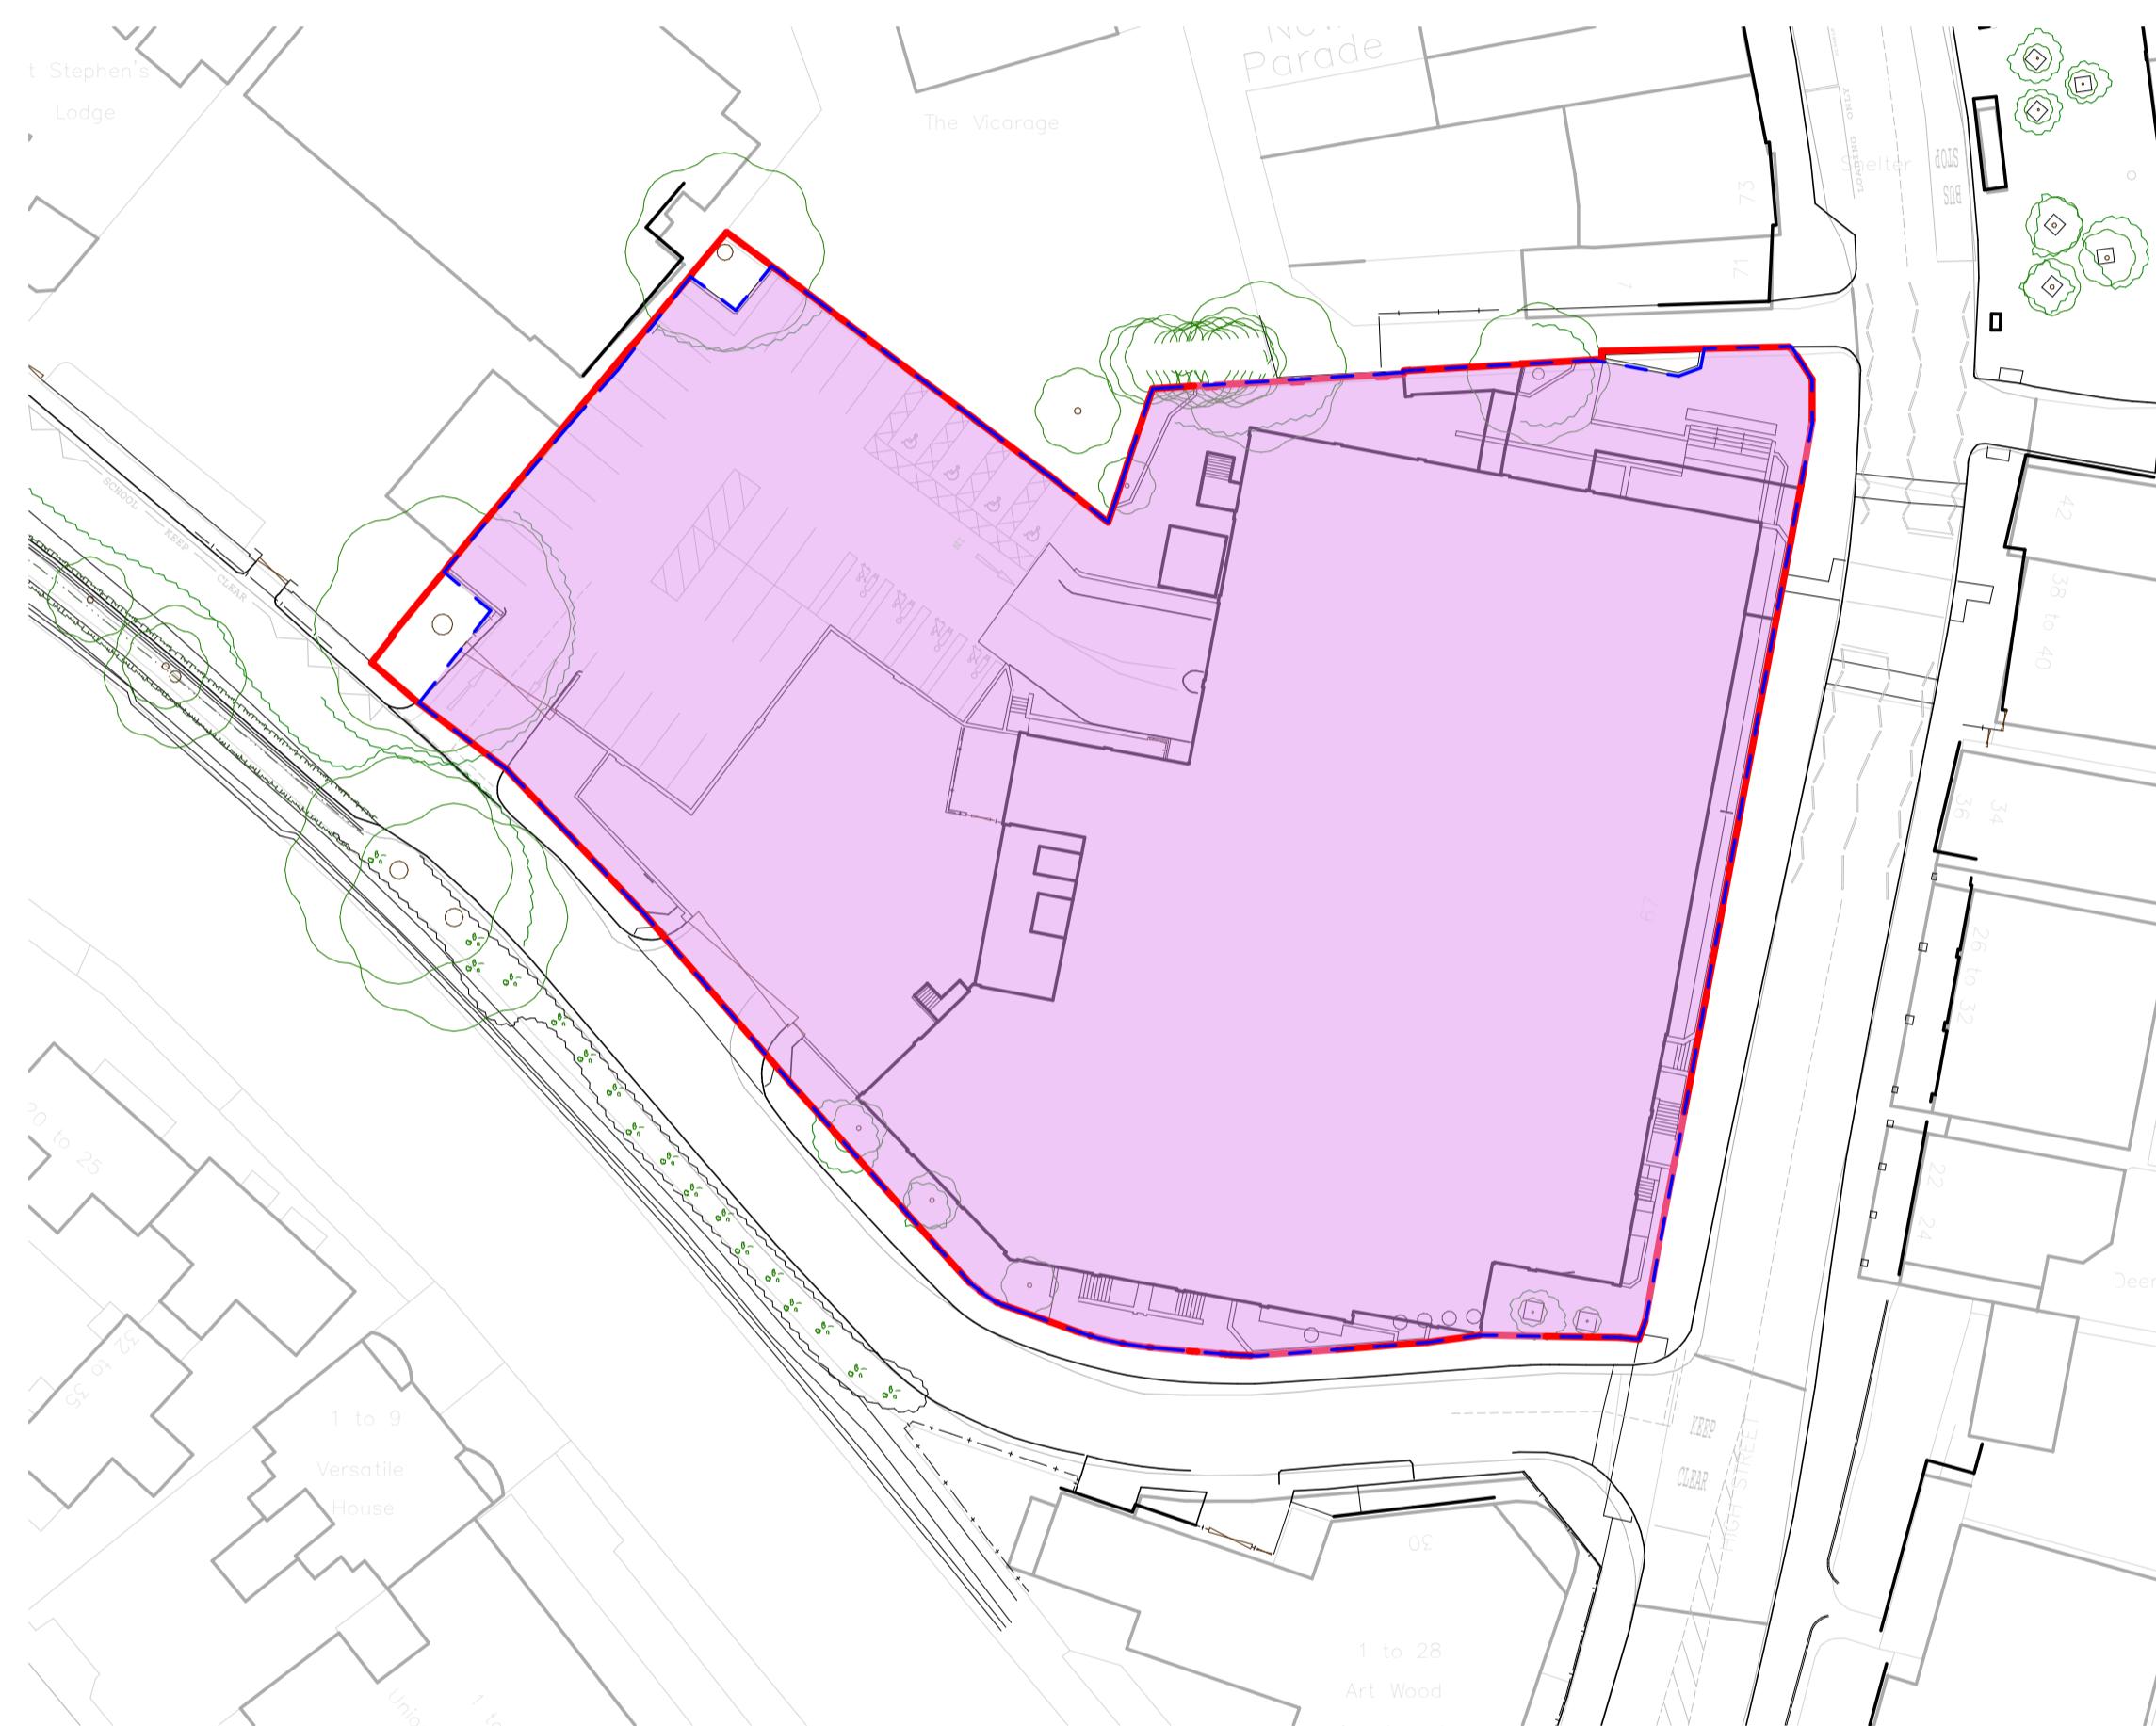

2 Phase 2 - Construction

1 : 500

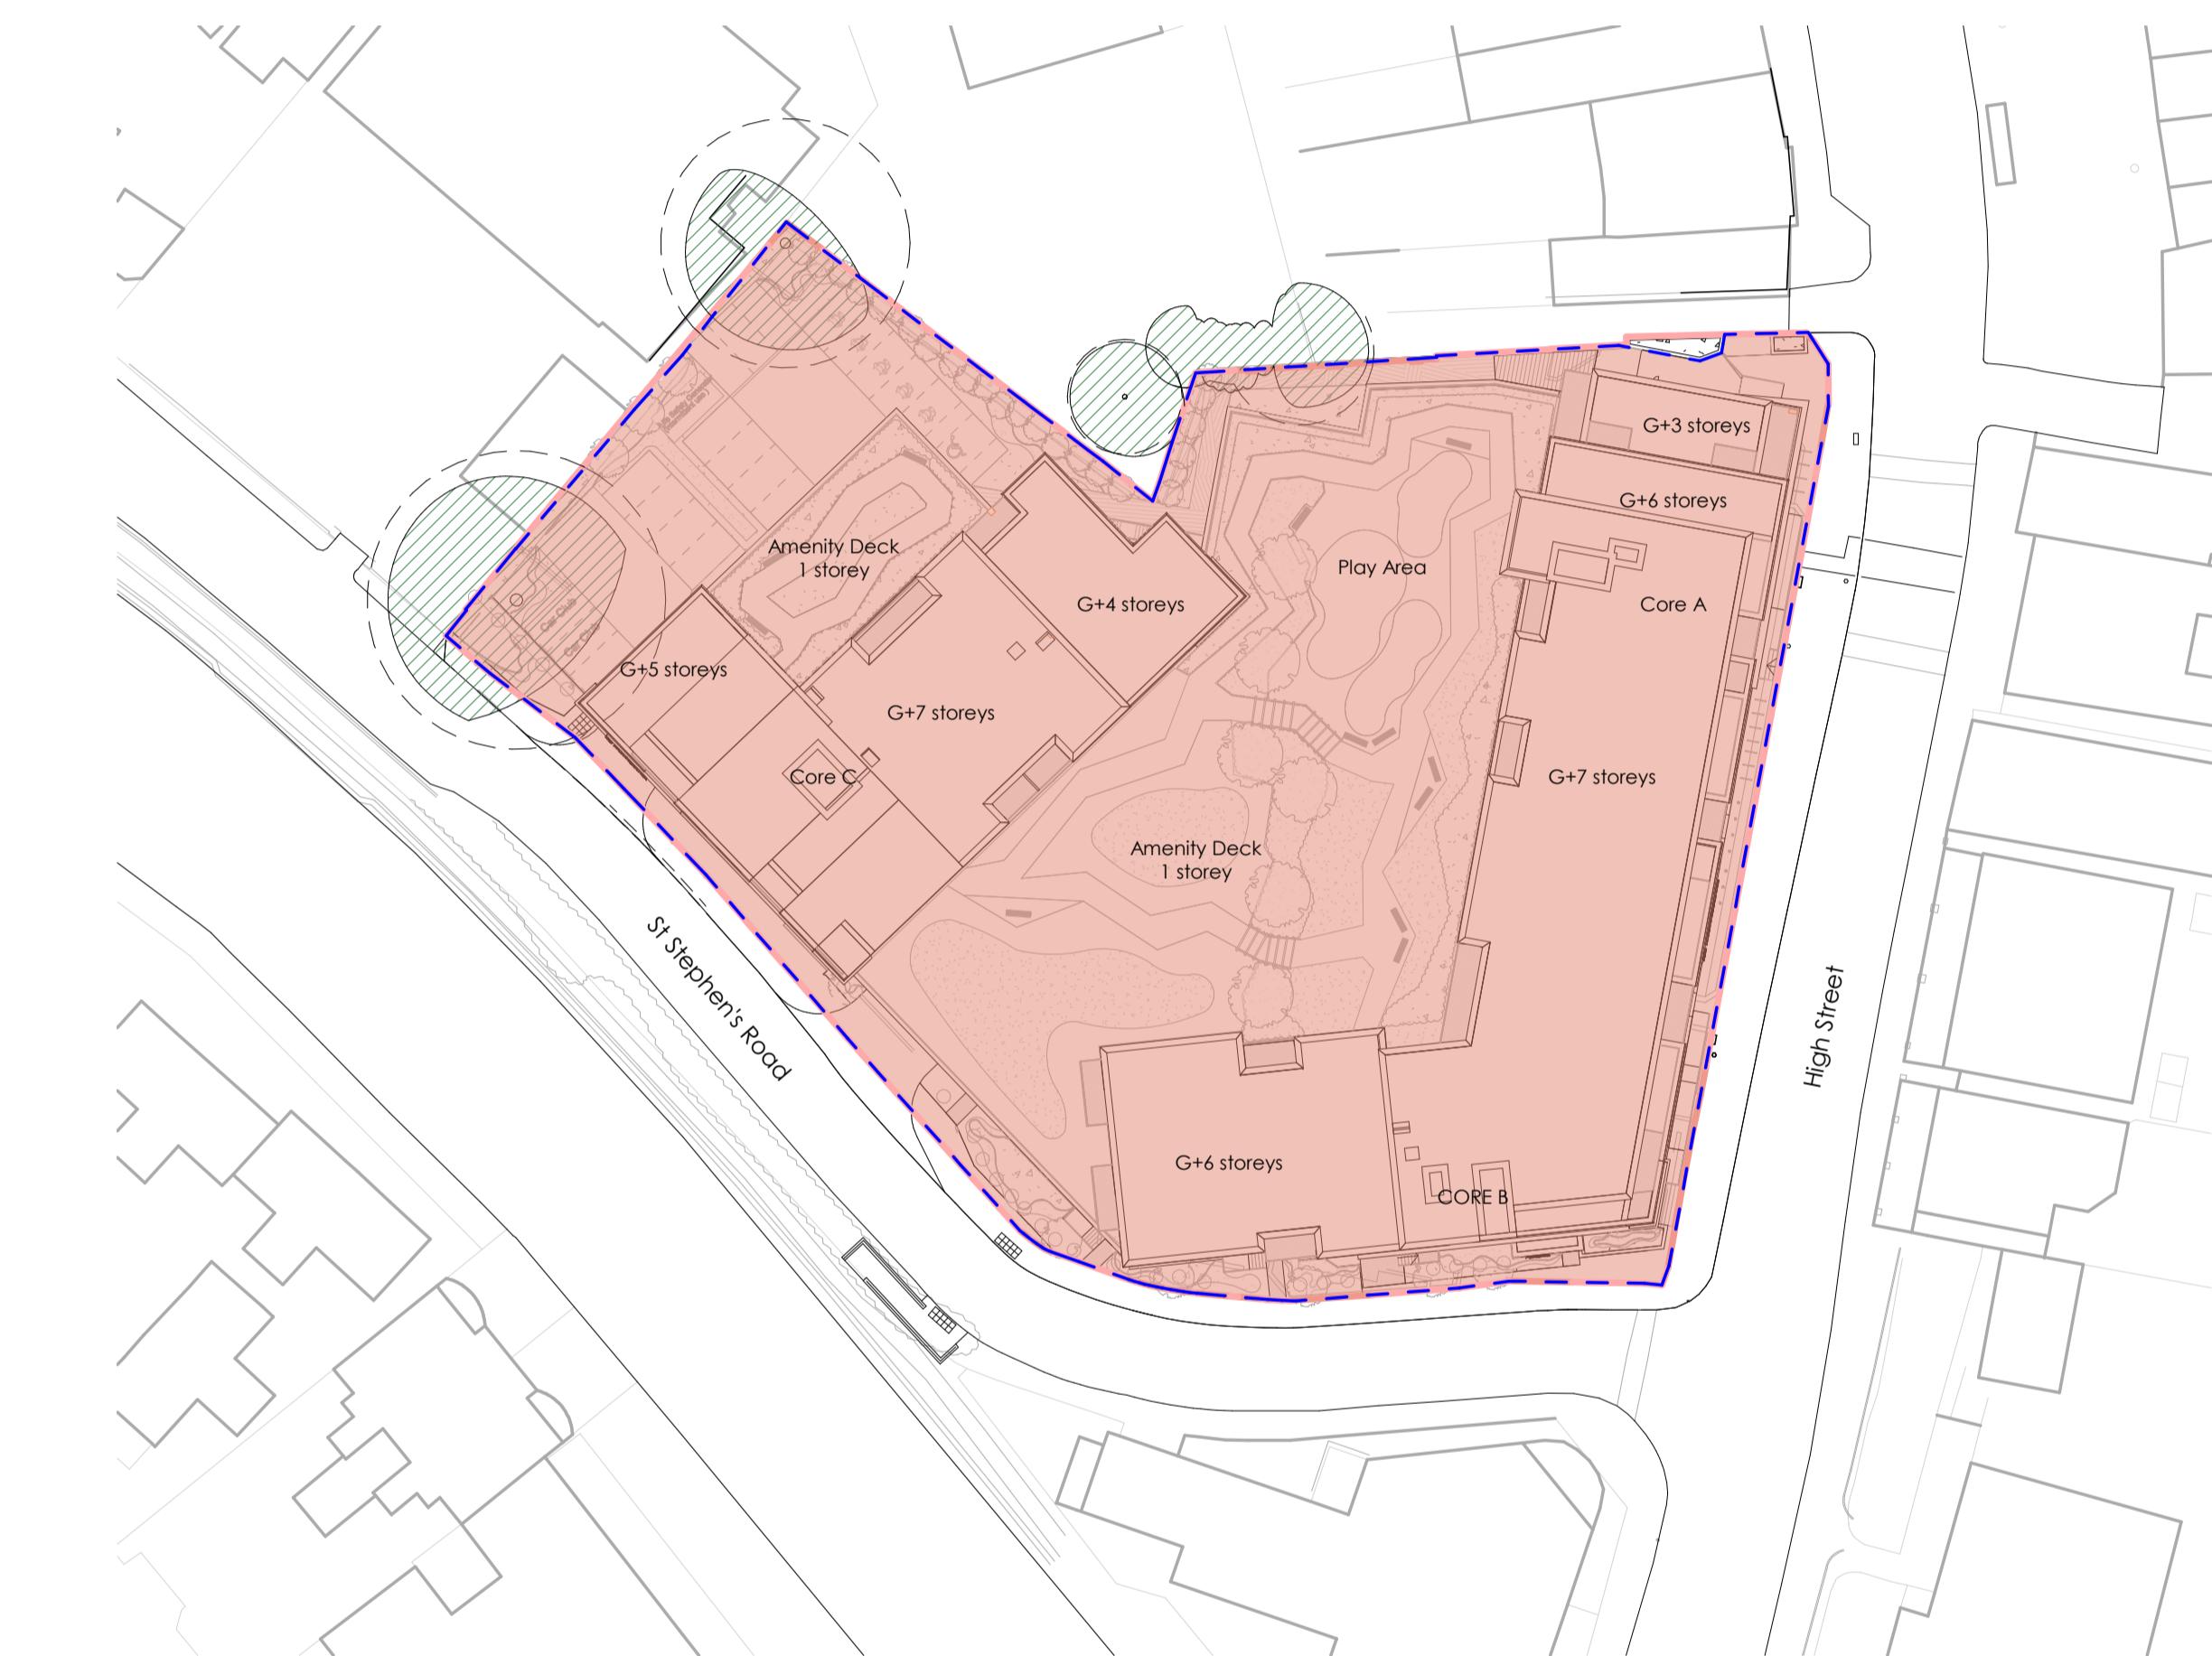

 Phase 1 - Demolition
 Phase 2 - Construction


 0m 10m 20m 30m 40m 50m

VISUAL SCALE 1:500 @ A1