



**Cycles Store - Core A**

1 : 100

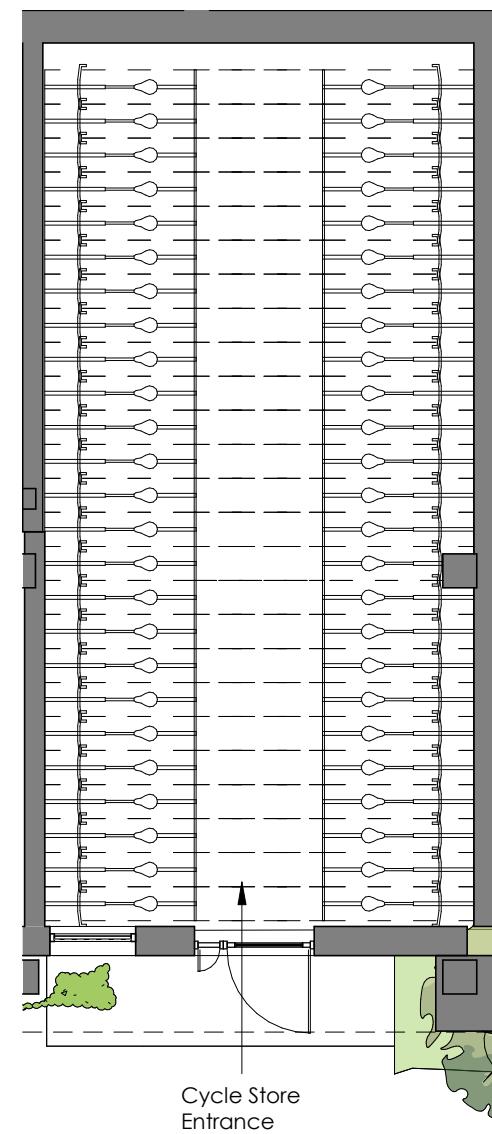

**Cycles Store - Core C**

1 : 100

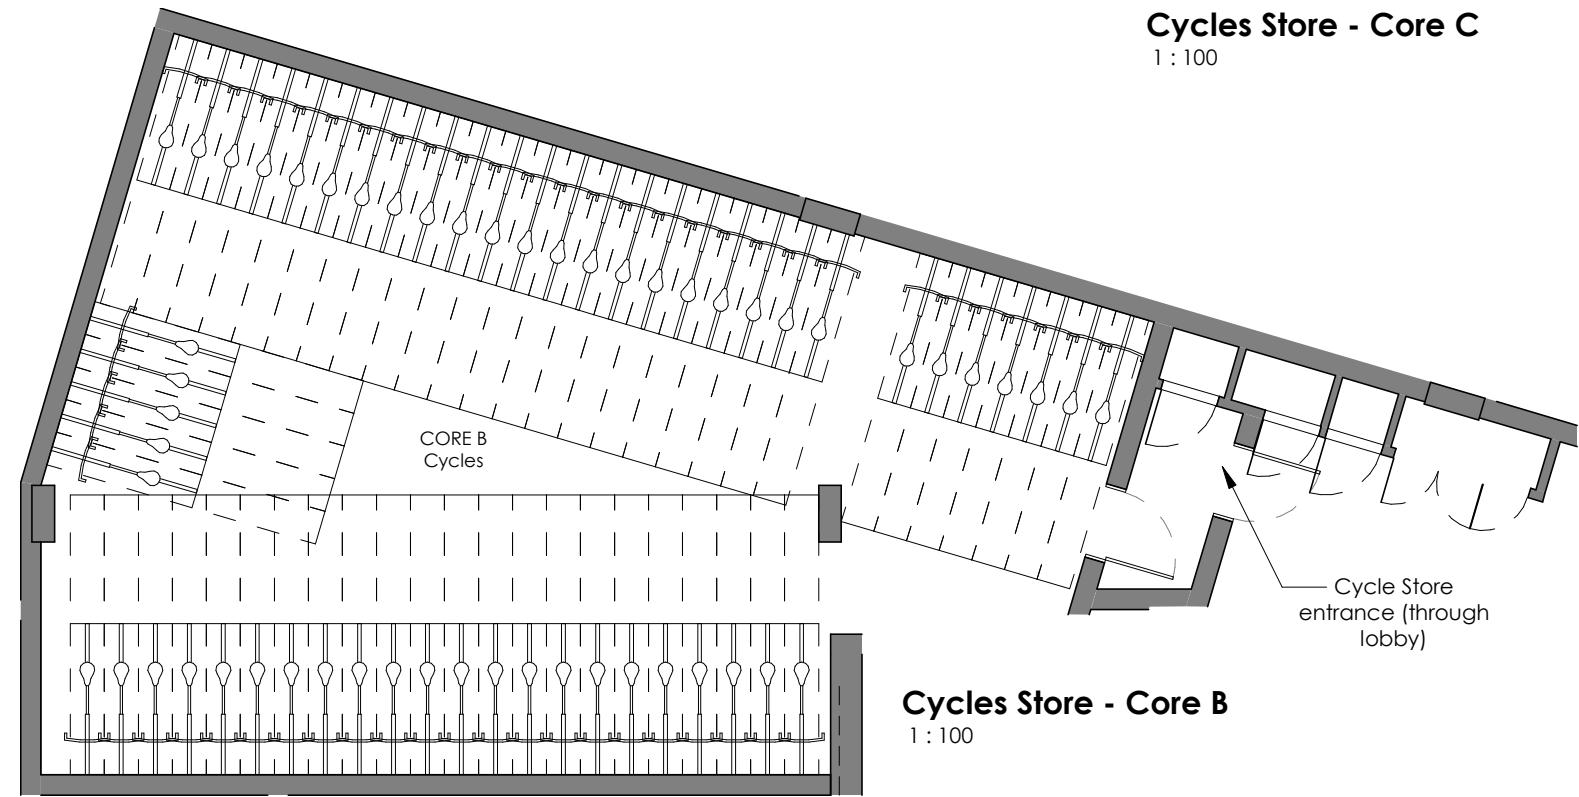

**Cycles Store - Core B**

1 : 100

Cycle Requirements			
Occupancy	Count	LP Cycle Req	LP Totals

Core A

1B2P	18	1.5	27
2B3P	2	2	4
2B4P	2	2	4
3B5P	18	2	36
			71

Core B

1B2P	16	1.5	24
2B3P	18	2	36
2B4P	25	2	50
			110

Core C

1B2P	40	1.5	60
2B3P	14	2	28
2B4P	5	2	10
			98


Grand total: 158

279

**NOTES:**  
CDM 2015 : DESIGNERS NOTES ON SIGNIFICANT RESIDUAL RISKS

In preparing this design Hester Architects have attempted to avoid using materials and techniques which could cause future hazards whilst constructing, using, maintaining or de-commissioning the building. The following risks could not be designed out and should be carefully monitored on site during the construction period and during any future maintenance of the structure. These notes relate solely to information shown on this drawing. Only significant risks which are considered to be unusual, or unlikely to be obvious to a competent contractor or other designer will be highlighted. This information is subject to revision as the design develops.

Particularly hazardous areas are highlighted with a symbol on the drawing and noted.

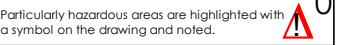

A 18May2 Draft Planning Issue  
3  
Revision Date Notes

This document is the Copyright work of hester architects ltd. unless formally assigned in writing.

**hester**  
Architects  
limited

2 Drayton House Court  
Dorchester Road  
Drayton St. Leonard  
Oxfordshire. OX10 7BG  
T: 01865 - 893 900  
F: 01865 - 893 901

E: mail@hesterarchitects.co.uk  
W: www.hesterarchitects.co.uk

**PLANNING**

Project  
Morrisons High Street  
Yiewsley

For  
Harbourside Investments  
Ltd & WM Morrison  
Supermarkets PLC

Drawing Title  
Proposed Cycle Stores

Scale 1 : 100 @ A3

Drawn by Date  
RI 14.02.23 Checked  
PT

Job No. Drawing No.  
22050 2-605 Rev.  
A