




GA Section 01  
1:100

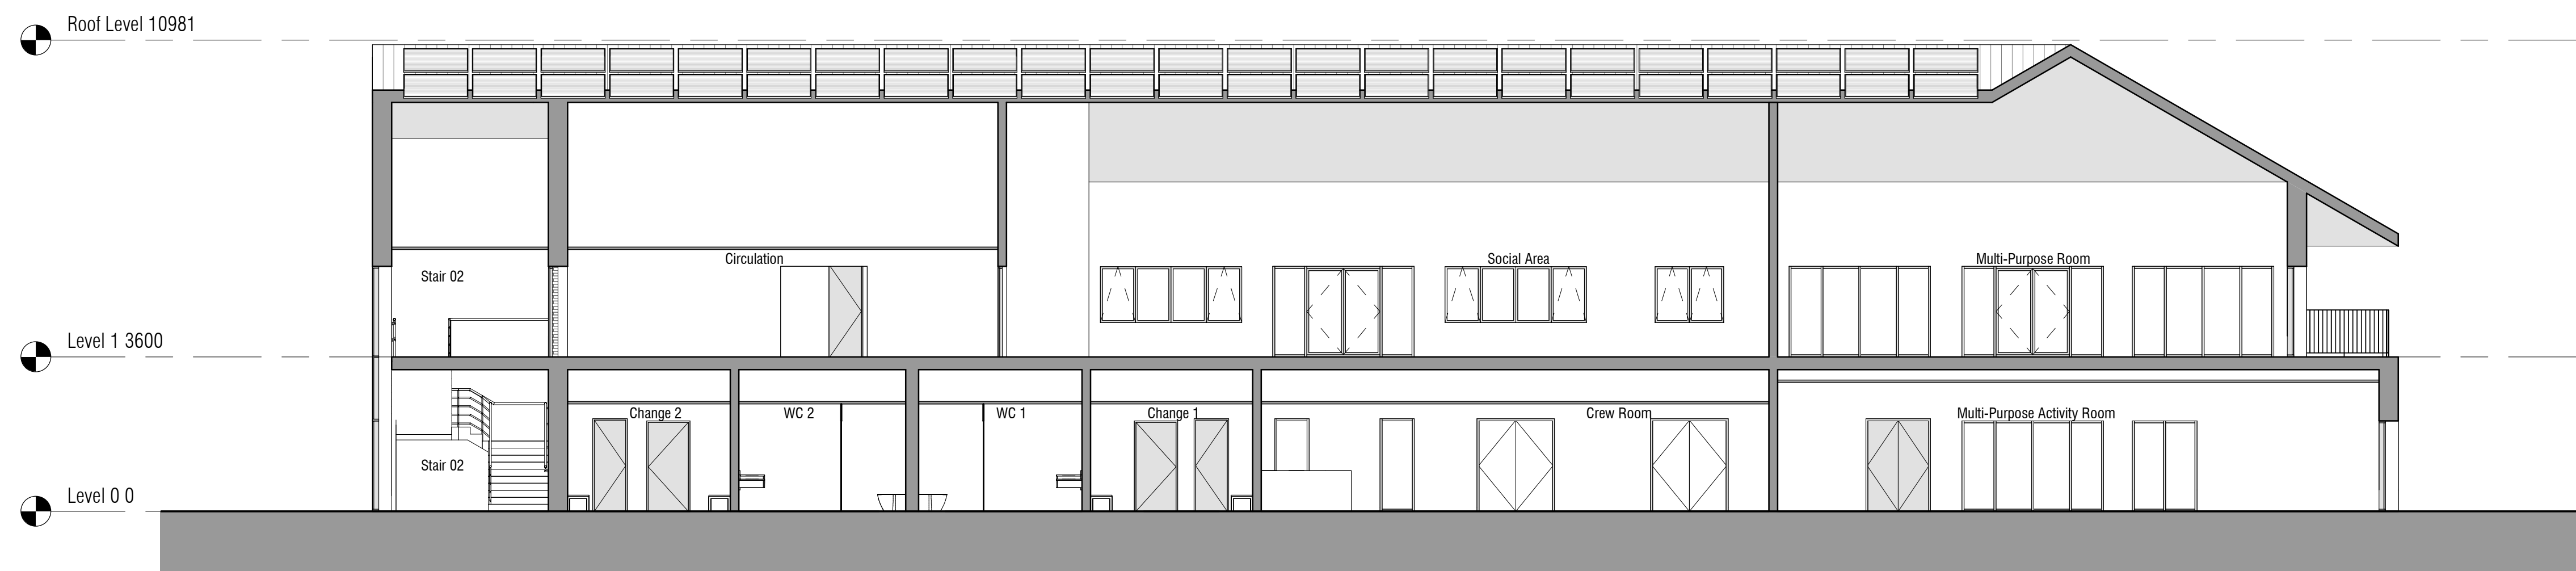


GA Section 02  
1:100

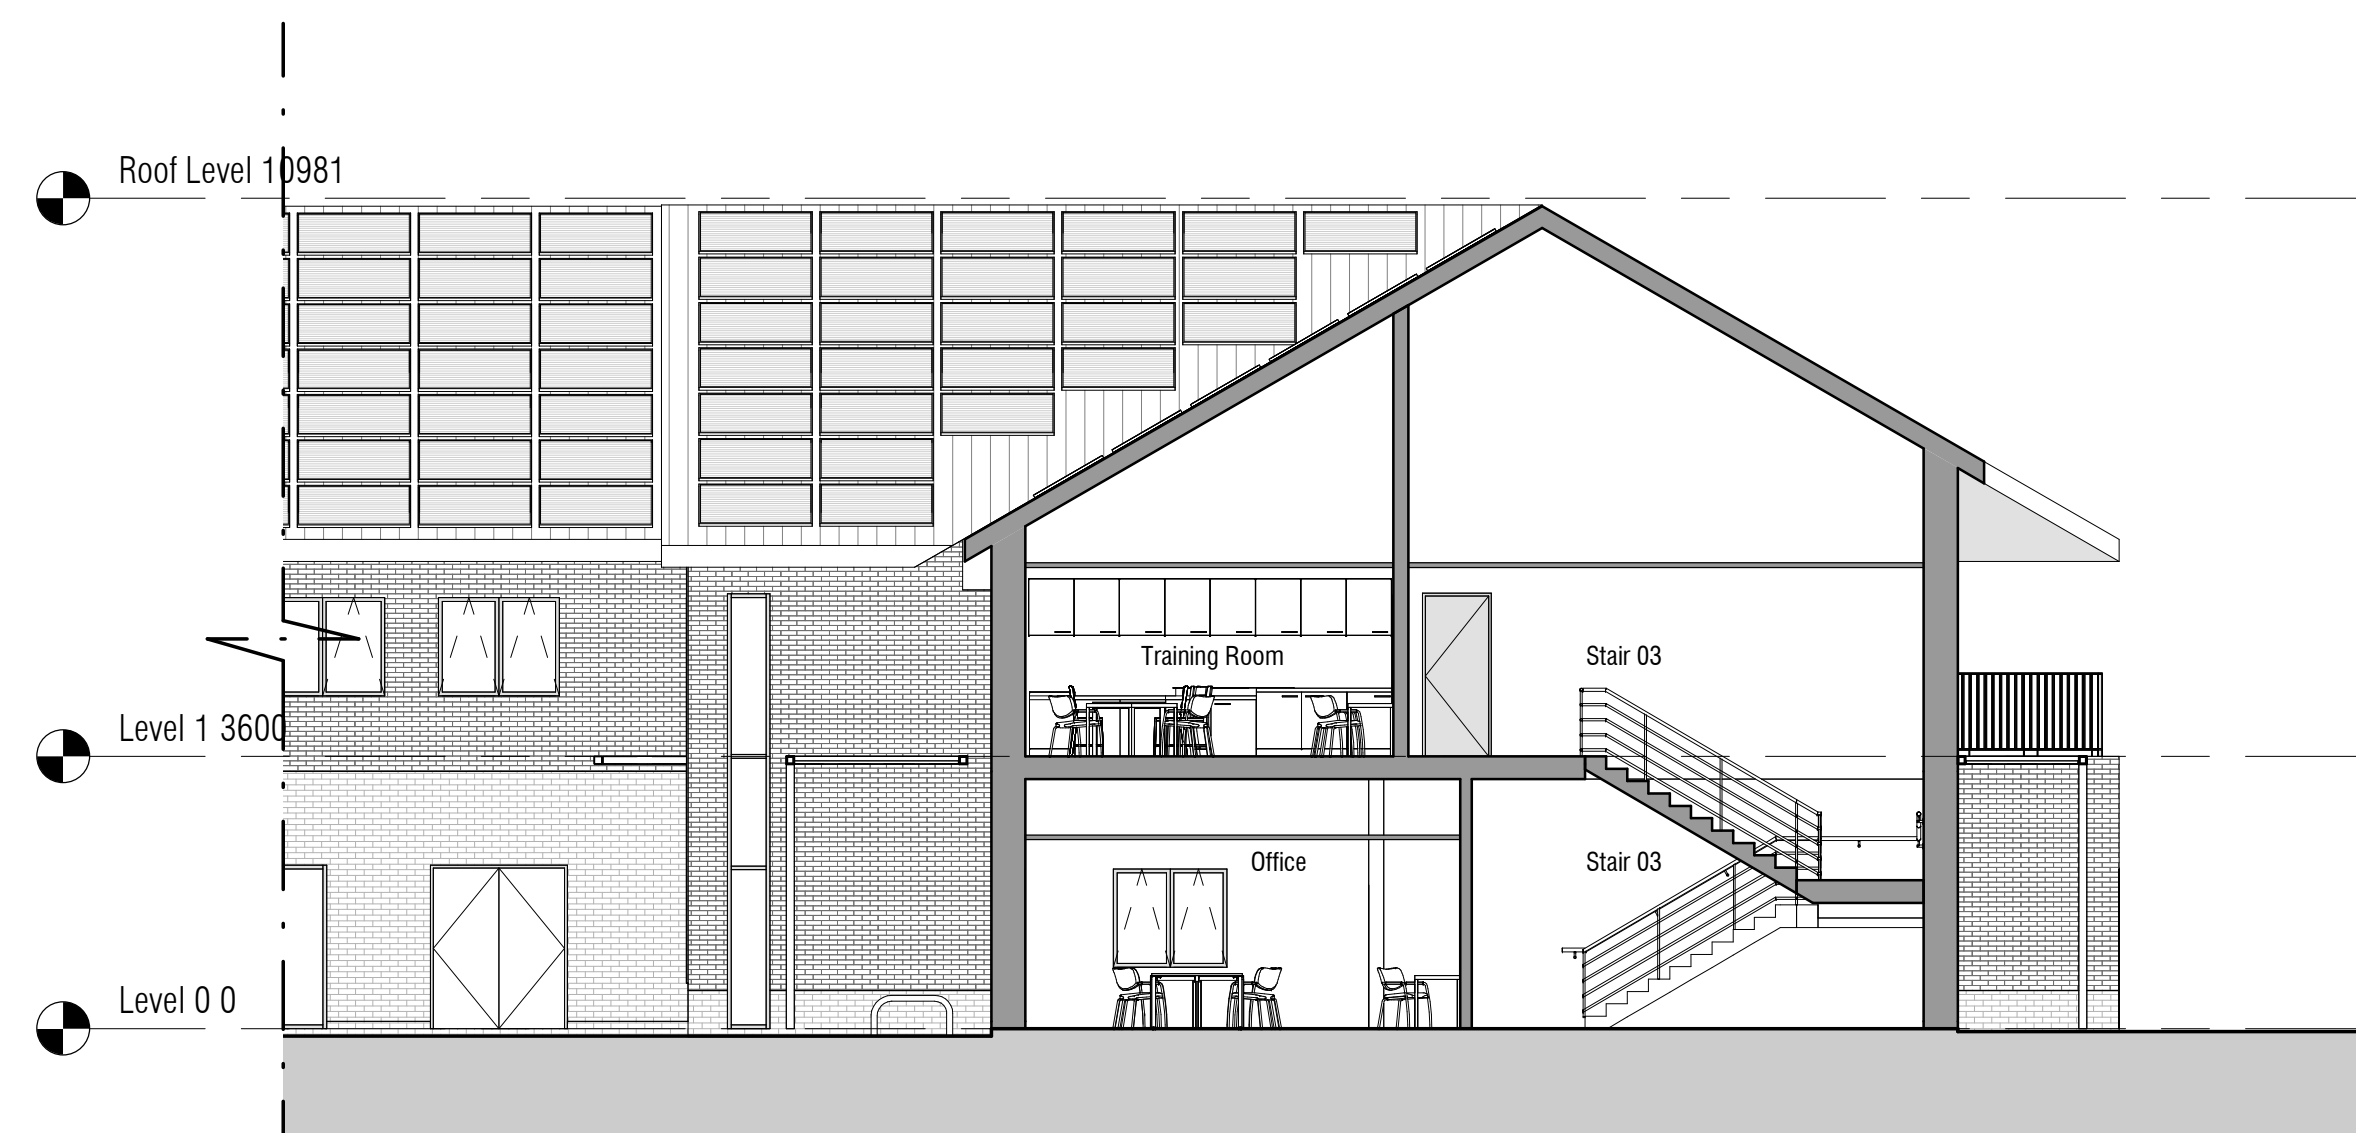

GA Section 03  
1:100

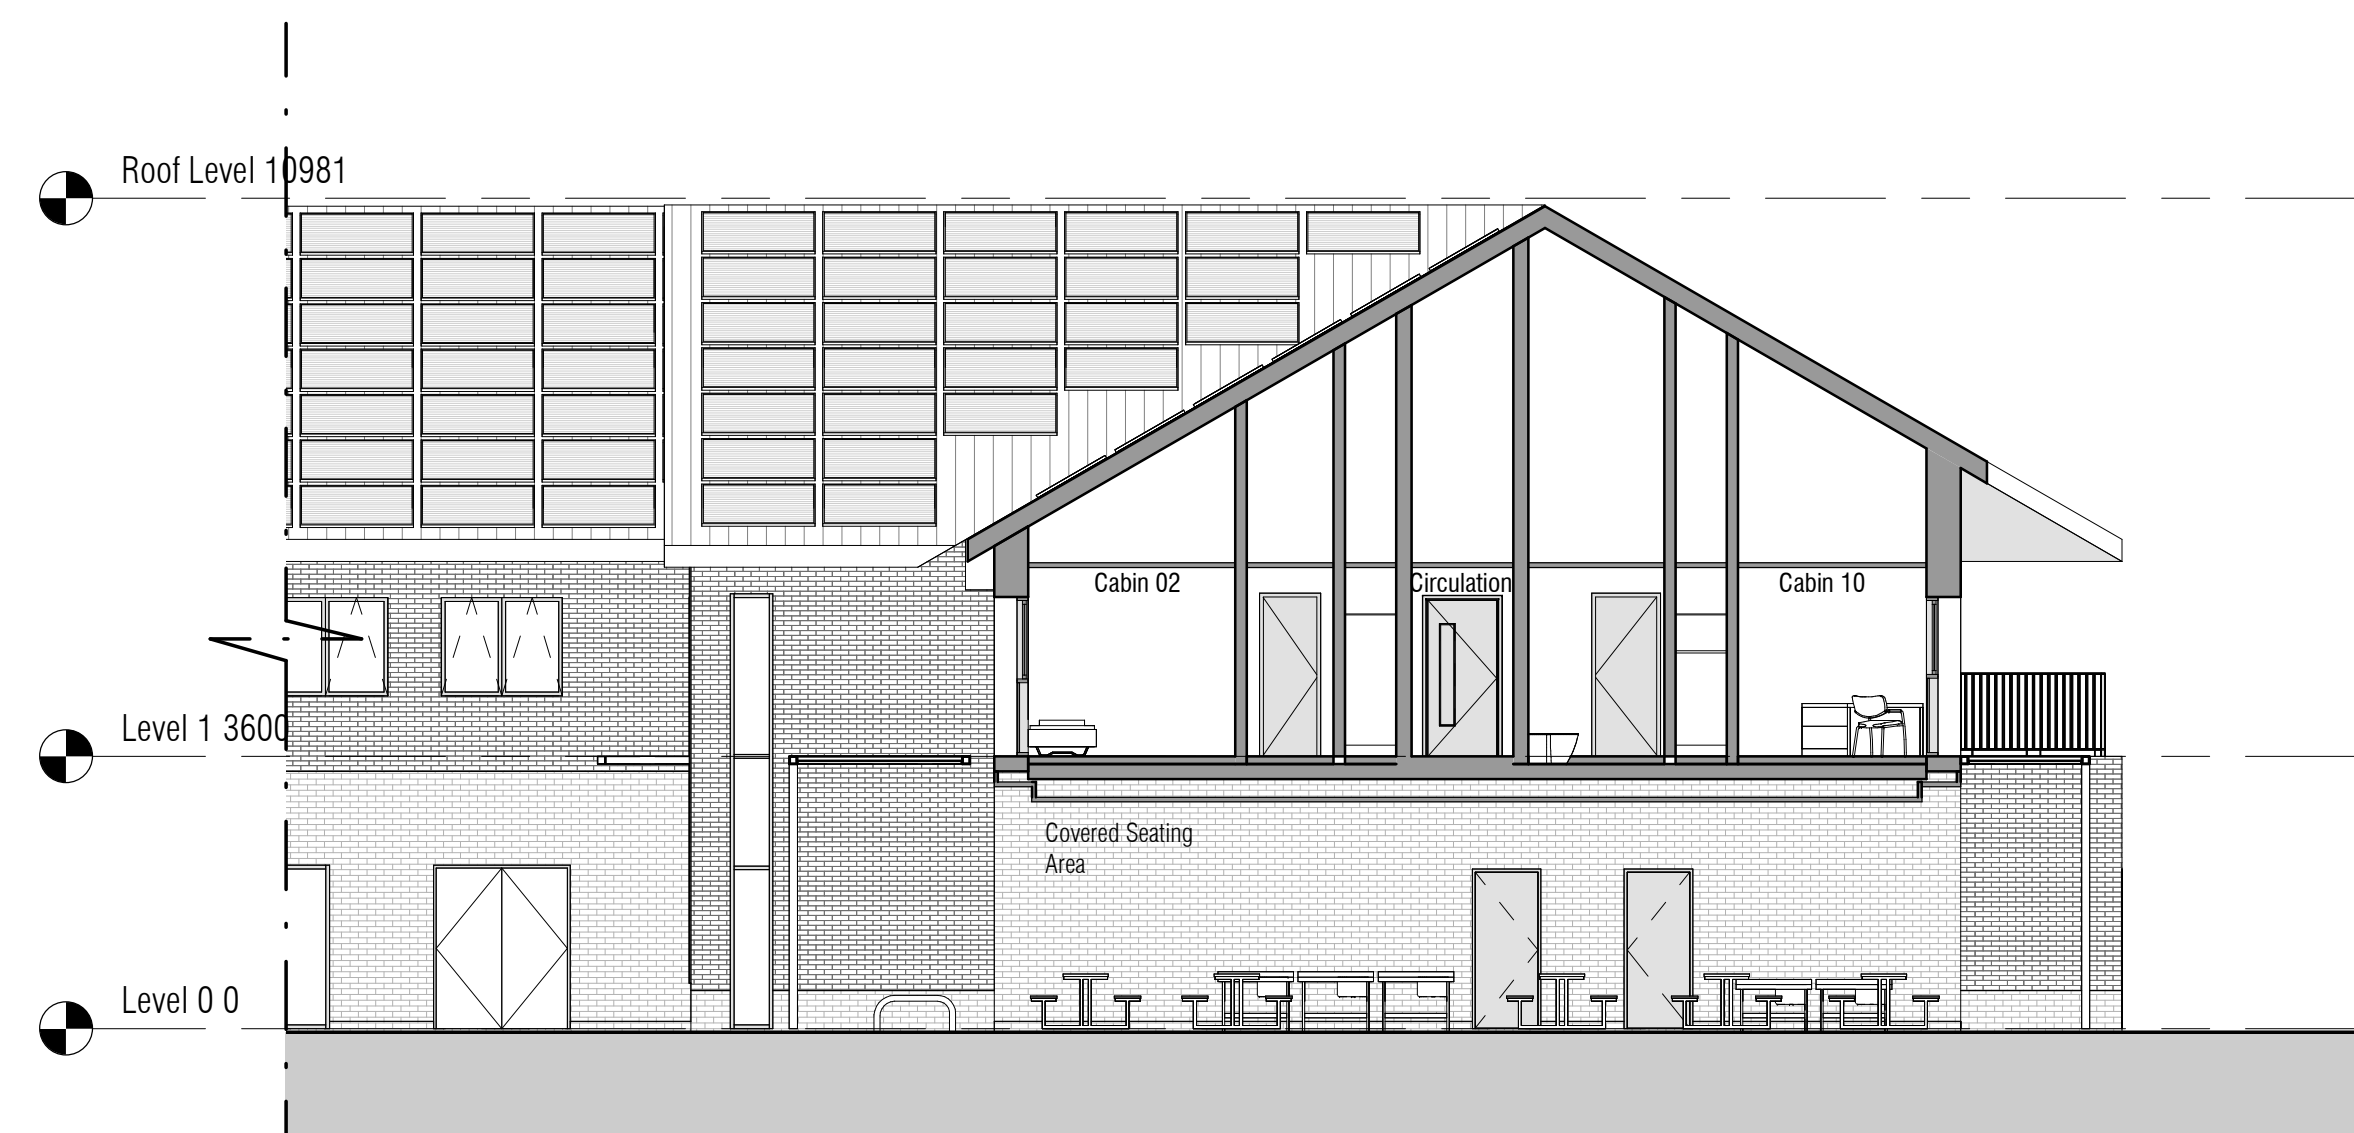

GA Section 04  
1:100

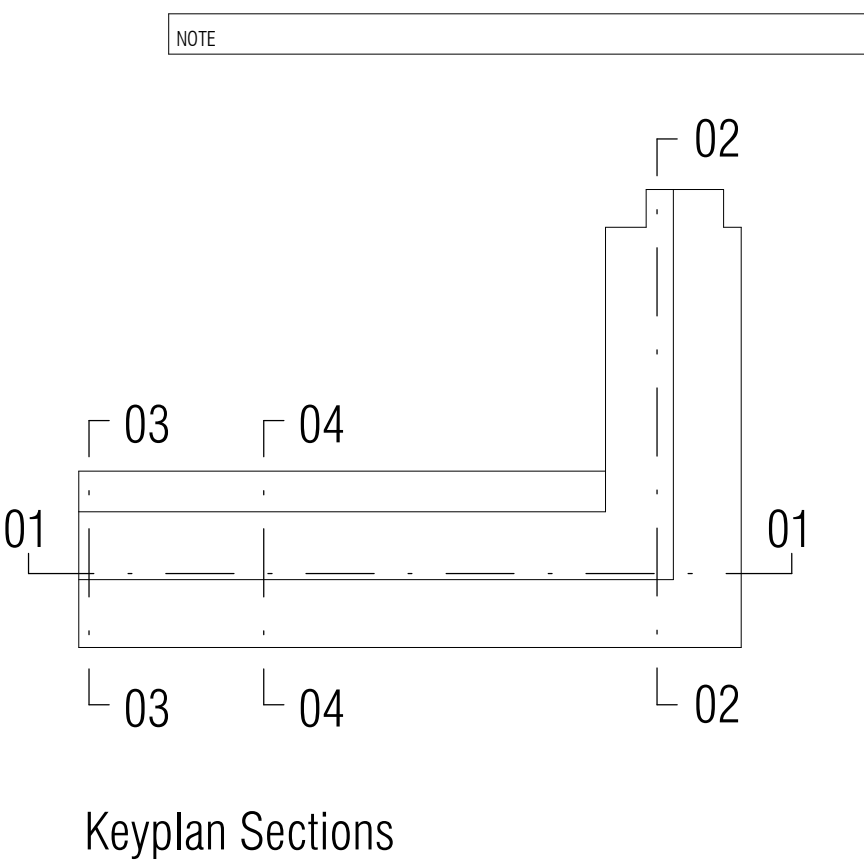

Revision	Date	Description	By/Ch
P 01	27.03.23	Issued for Planning	E

CLIENT NAME



PROJECT NO. 3859 - ASP - ZZ - XX - DR - A - 08 014 - P 01

STATUS: PROJECT

PROJECT: HILLINGDON WATER SPORTS FACILITY AND ACTIVITY CENTRE

DRAWING: Main Building Sections

DATE: 27/03/23

SCALE: As indicated. SHEET SIZE: A1 DRAWN BY: E

CHECKED BY: E

PROJECT NO. 3859 - ASP - ZZ - XX - DR - A - 08 014 - P 01

REVISION:

This drawing must not be reproduced without the prior written consent of the client. All dimensions are in millimeters.

© Hillingdon Council 2023. All Rights Reserved.

