


Scale (metres)

0 10 20 30 40 50 100

lake

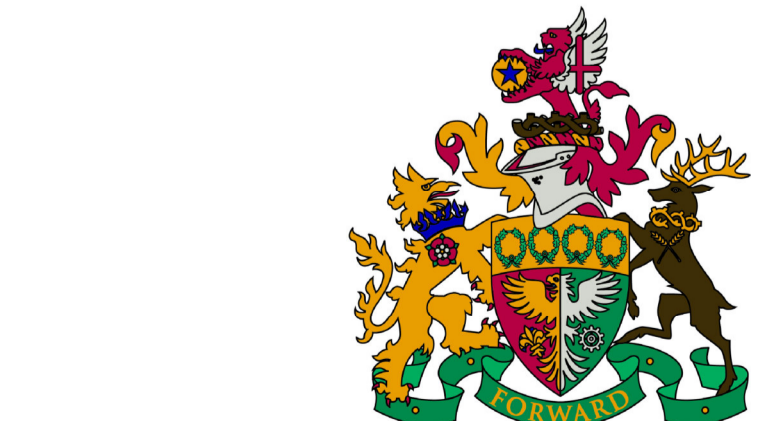

HILLINGDON LONDON

REVISION	DATE	DESCRIPTION	BY	CLIENT
A	31.10.22	Updated in accordance with client comments	IE	
B	13.02.23	Issued for Client approval	IE	
C	27.02.23	Updated in line with HDC comments	IE	
D	25.05.23	Amended as a result of the arboricultural survey	IE	
E	19.06.23	Amended in line with HDC comments	IE	

LONDON MANCHESTER GLASGOW

**SPACE PLACE**  
ARCHITECTURE FOR HUMAN BEINGS

STATUS: PLANNING

PROJECT: Hillingdon Water Sports Facility and Activity Centre

DRAWING: BROADWATER LAKE MASTERPLAN

SCALE: 1:500 SHEET SIZE: A0 DRAWN BY: CHECKED BY: DATE: 21.10.22

PROJECT NO.: 3859 DRAWING NO.: (03)045 REVISION: E

SPACE + PLACE  
THE CORNERHOUSE  
91-93 FARRINGDON ROAD  
LONDON  
EC1M 3LN

T: +44 (0) 20 7831 8877  
F: +44 (0) 20 3116 6890  
E: [enquiries@space+place.com](mailto:enquiries@space+place.com)  
W: [www.space+place.com](http://www.space+place.com)

NOTES