

The use of drawings by the Customer acts as an agreement to the following statements. The Customer must not use the drawings if it does not agree with any of the following statements:

All drawings are based upon site information supplied by third parties and as such their accuracy cannot be guaranteed. All features are approximate and subject to clarification by a detailed topographical survey, statutory service enquiries and confirmation of the legal boundaries. Do not scale the drawings. Figured dimensions must be used in all cases. All dimensions must be checked on site. Any discrepancies must be reported in writing to Colour-UDL before proceeding. All drawings are copyright protected. Refer to full Terms & Conditions at www.colour-udl.com

Measured radii from site

3.0km

Site red line boundary

Existing waterbodies

Existing water coases

1.5km

3.0km

Project
HWFSAC - Broadwater Lakes

Drawing Title
Water Bodies

Project No.
2121

Scale @ A1
NTS

Project Status
S2 - For Information

Drawing No.
HWFSAC-COL-00-XX-DR-L-6003

Revision
P01

London
Newcastle
York


0207 38 78 560
0191 24 24 224
01904 925 888
colour-udl.com

17.04.23
Date

JR
Drwn

PO
Chkd

colour

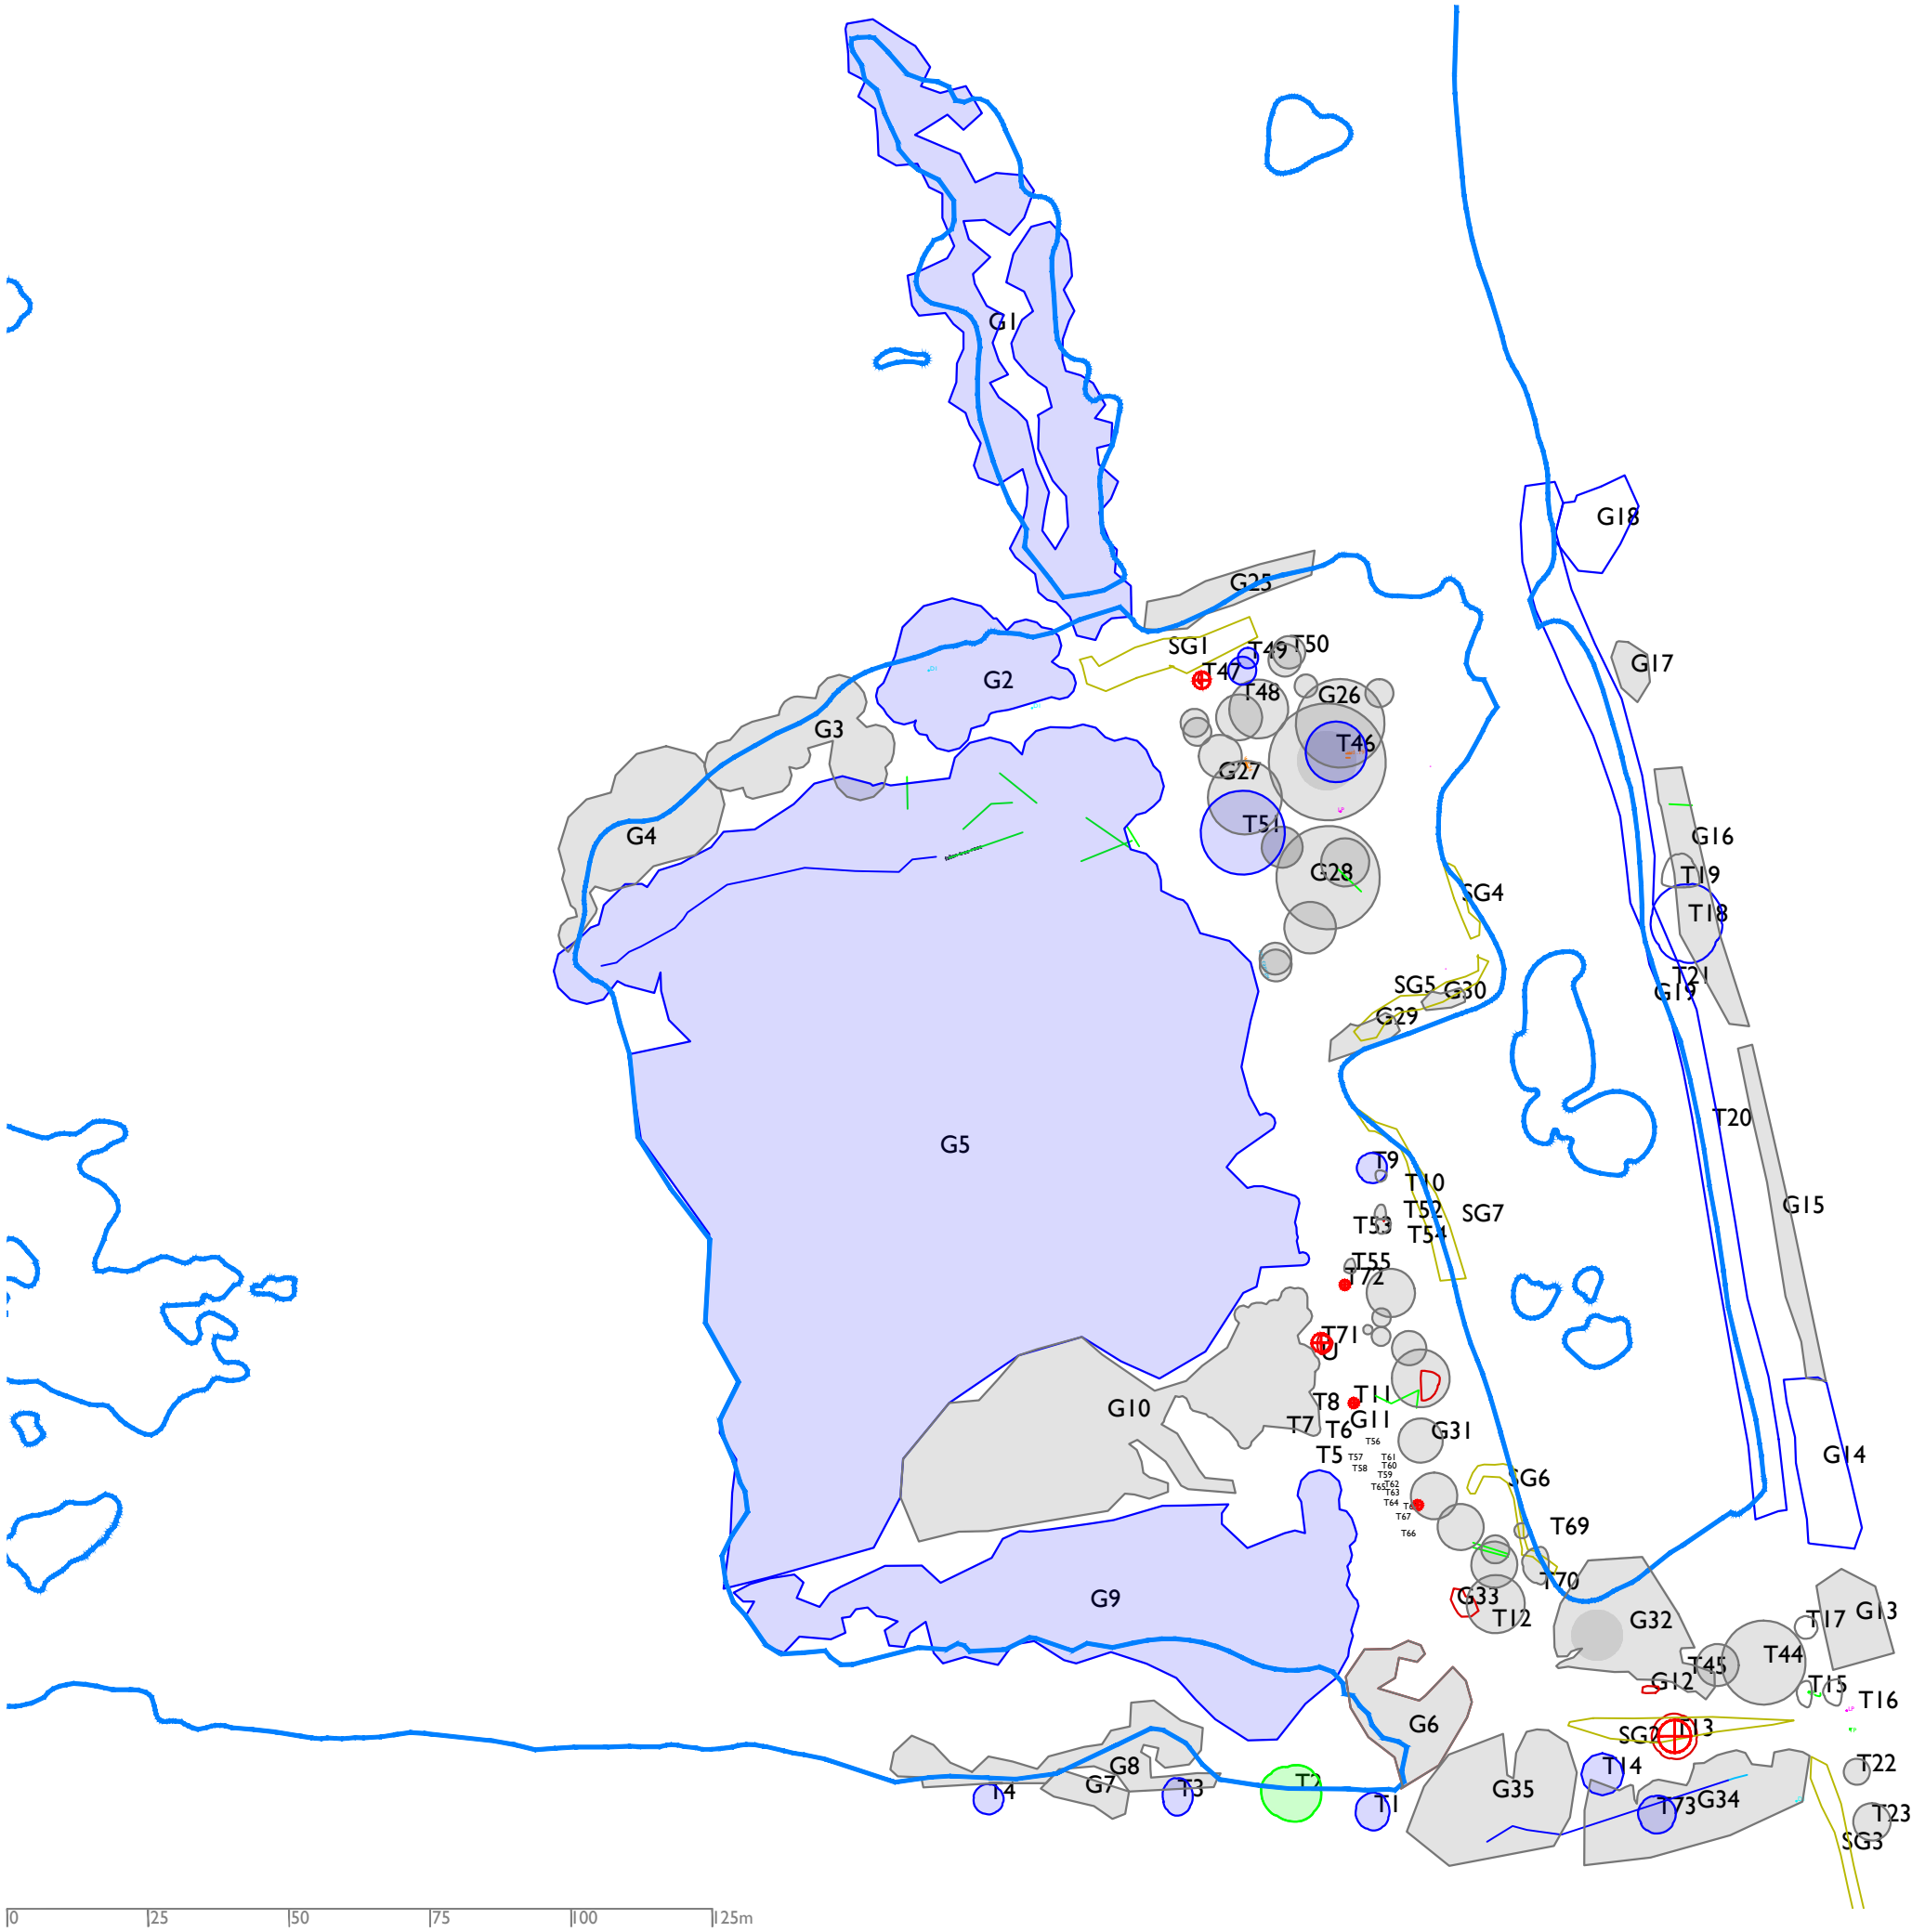

The use of drawings by the Customer acts as an agreement to the following statements. The Customer must not use the drawings if it does not agree with any of the following statements:

All drawings are based upon site information supplied by third parties and as such their accuracy cannot be guaranteed. All features are approximate and subject to clarification by a detailed topographical survey, statutory service enquiries and confirmation of the legal boundaries. Do not scale the drawings. Figured dimensions must be used in all cases. All dimensions must be checked on site. Any discrepancies must be reported in writing to Colour-UDL before proceeding. All drawings are copyright protected. Refer to full Terms & Conditions at www.colour-udl.com

Tree works



Category A



Category B



Category C



Unsuitable for retention
(Arborist survey)

01	First Issue	26.05.23	JR	PO
Rev	Amendments	Date	Drwn	Chkd

Project
HWSFAC Broadwater Lakes

Drawing Title
Tree works (Peninsula)

Project No. 2121	Scale @ A3 1:1250	Project Status For comments
Drawing No. HWSFAC-COL-00-XX-DR-L-5000		Revision 01

London
Newcastle
York

0203 924 9888
0191 24 24 224
01904 925 888
colour-udl.com