




Appendix 5.1

PLANNING APPLICATION DRAWINGS

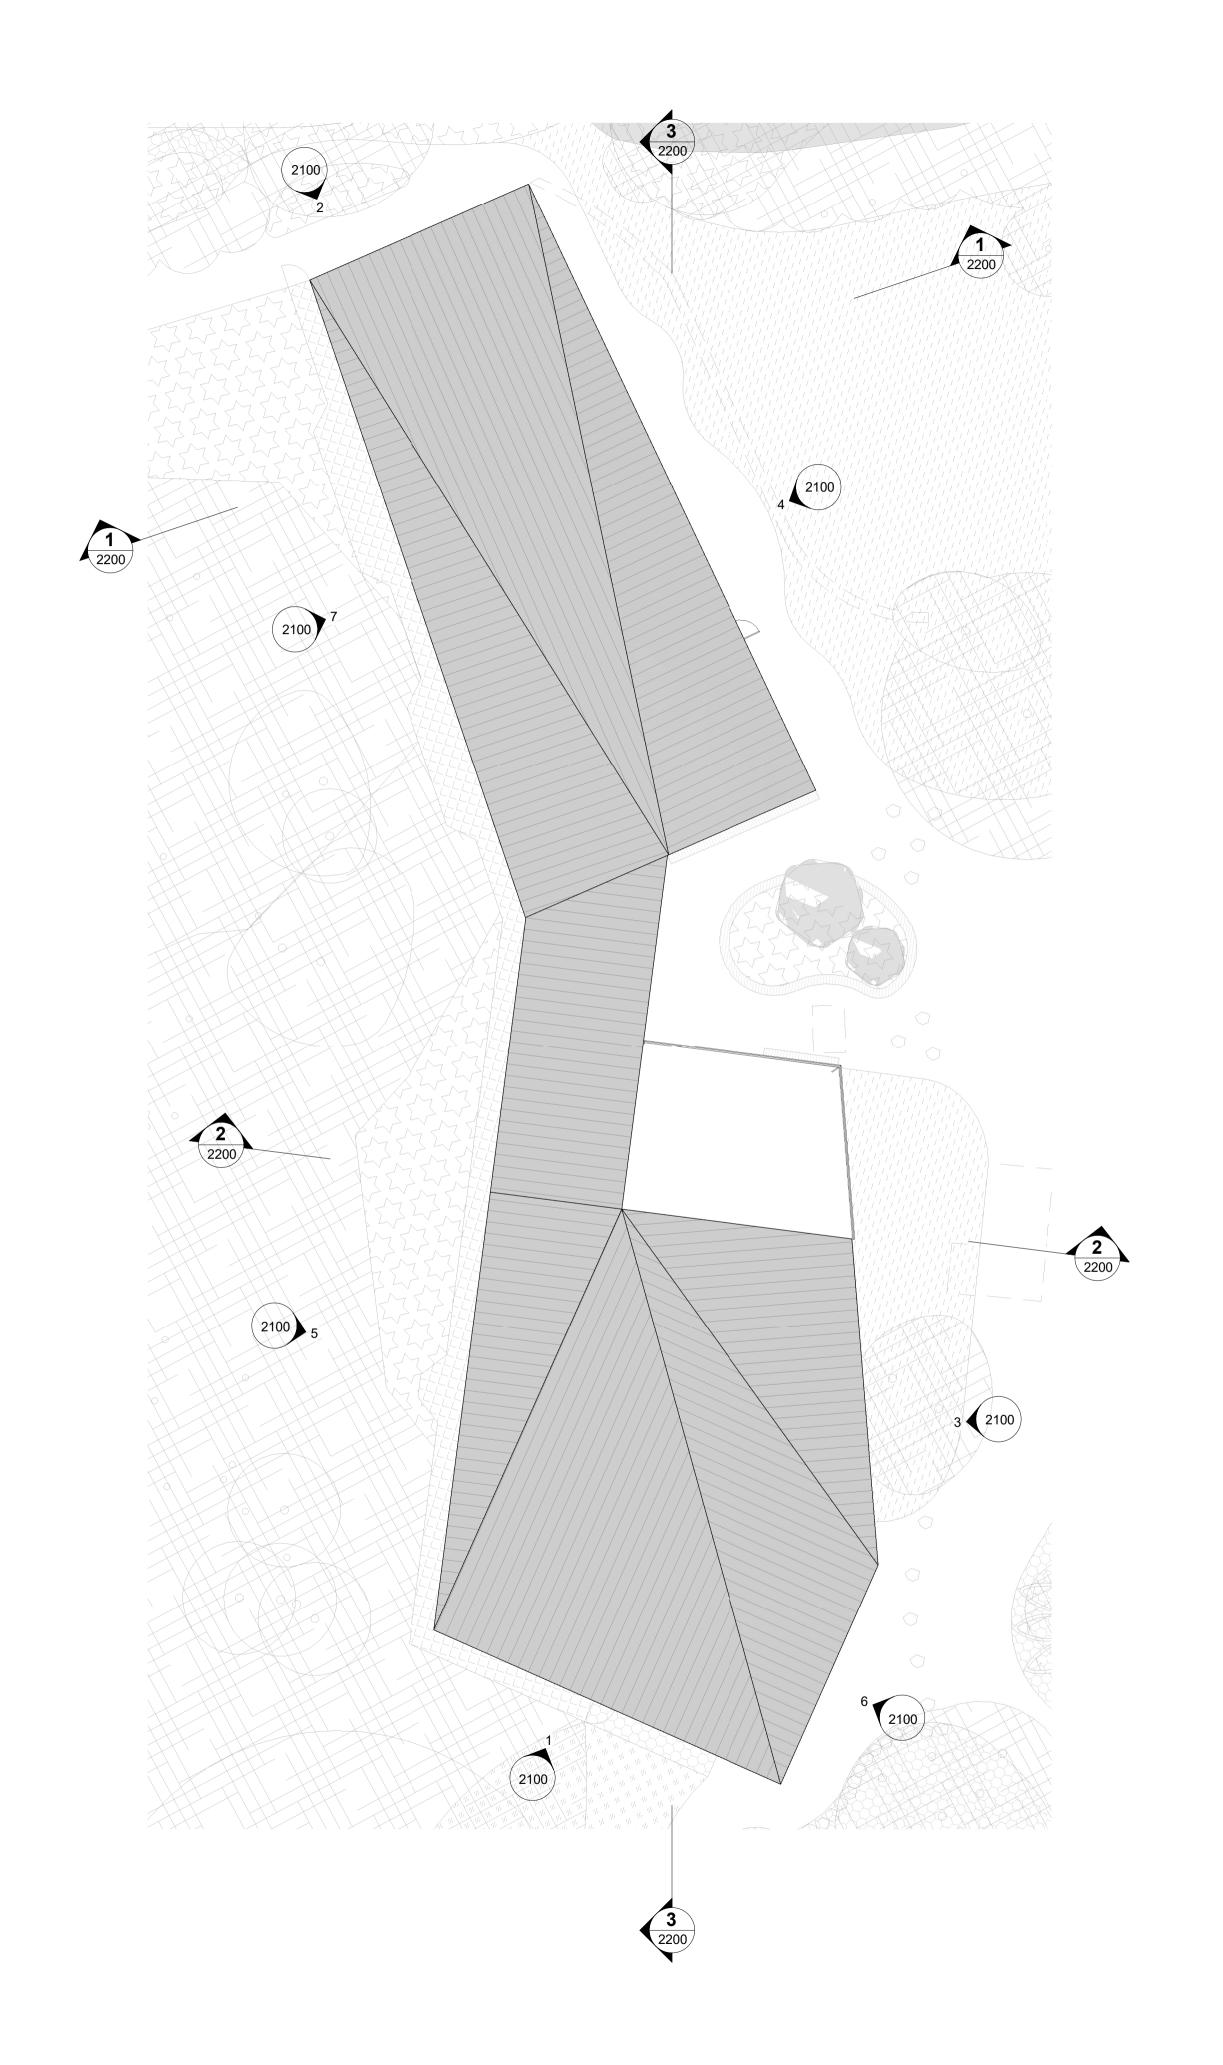

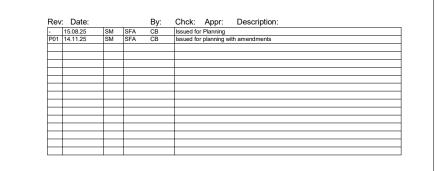

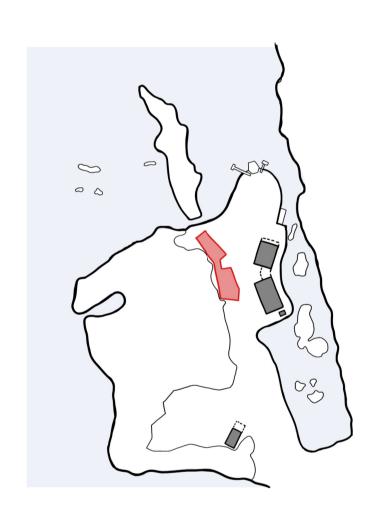

VISUAL SCALE 1:200 @ @A1



Haverstock LLP

Studio 10, Cliff Road Studios
Cliff Road, London NW1 9AN

tel+44 (0)20 7267 7676
info@haverstock.com
www.haverstock.com

Client: Hillingdon Council

Job Title:

Hillingdon Water Sports Facility and Activity Centre

Drawing Title:
Operation Zone - Proposed Roof
Plan

Job/ Dwg No/ Rev:

1329 -HAV -Z1 -RF -DR -A - S2 1101 P01 Checked: Date: 15.08.25 GS Drawing Status: S2 Scale(s):

1:200 @ A1
1:400 @ A3 Check all dimensions on site before ordering.

