

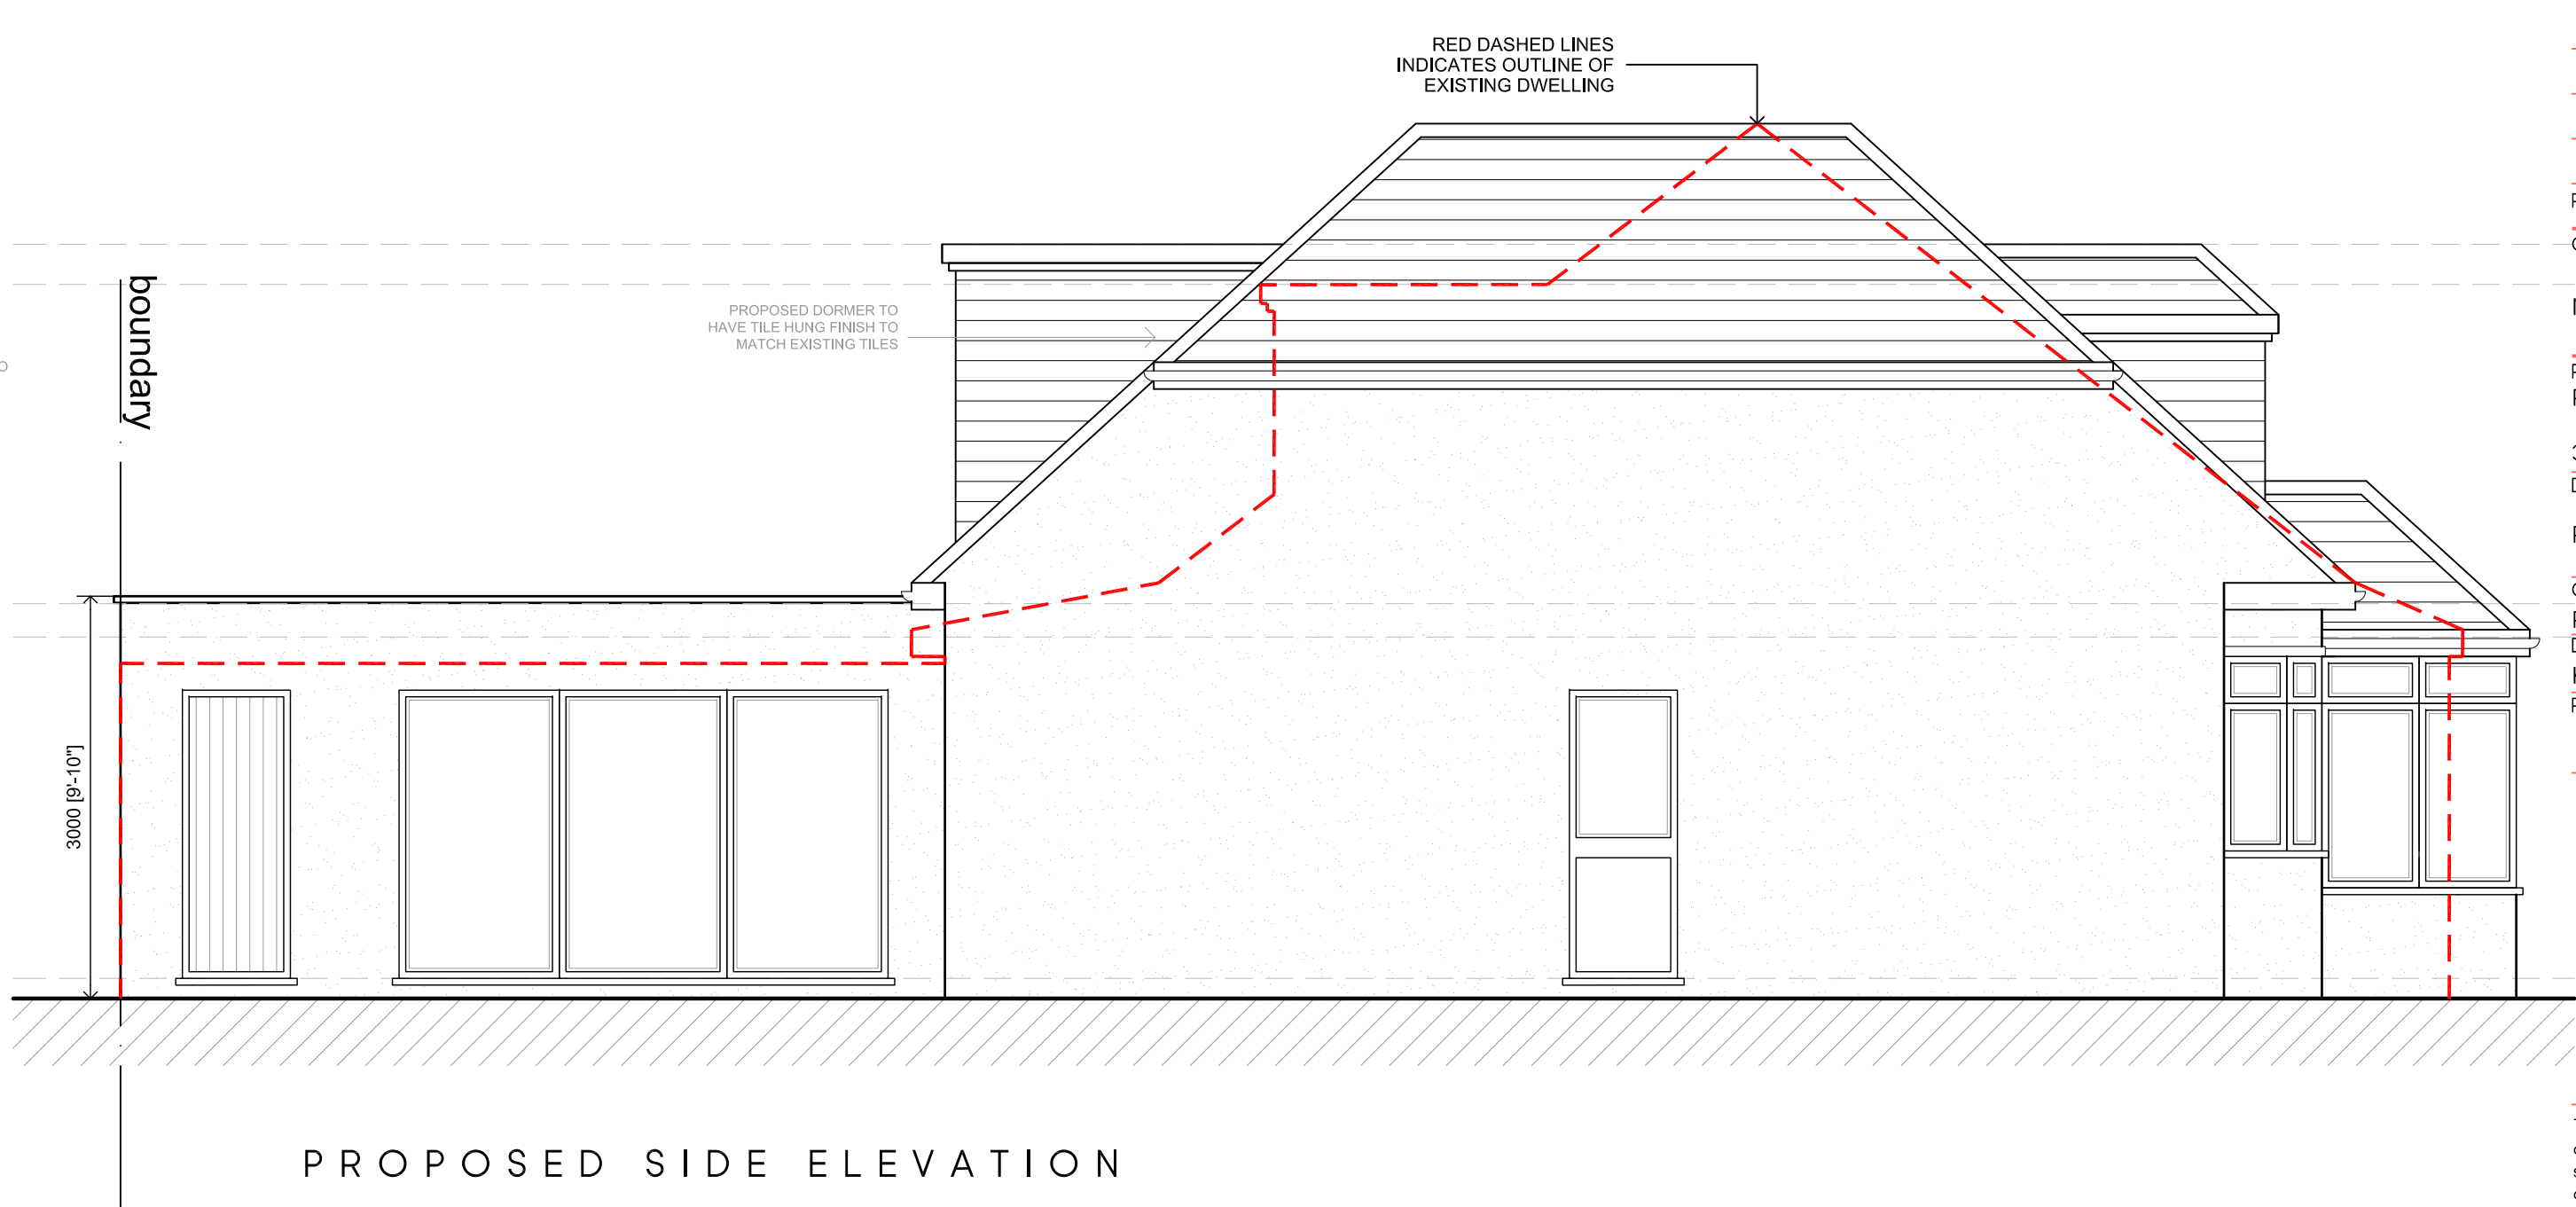
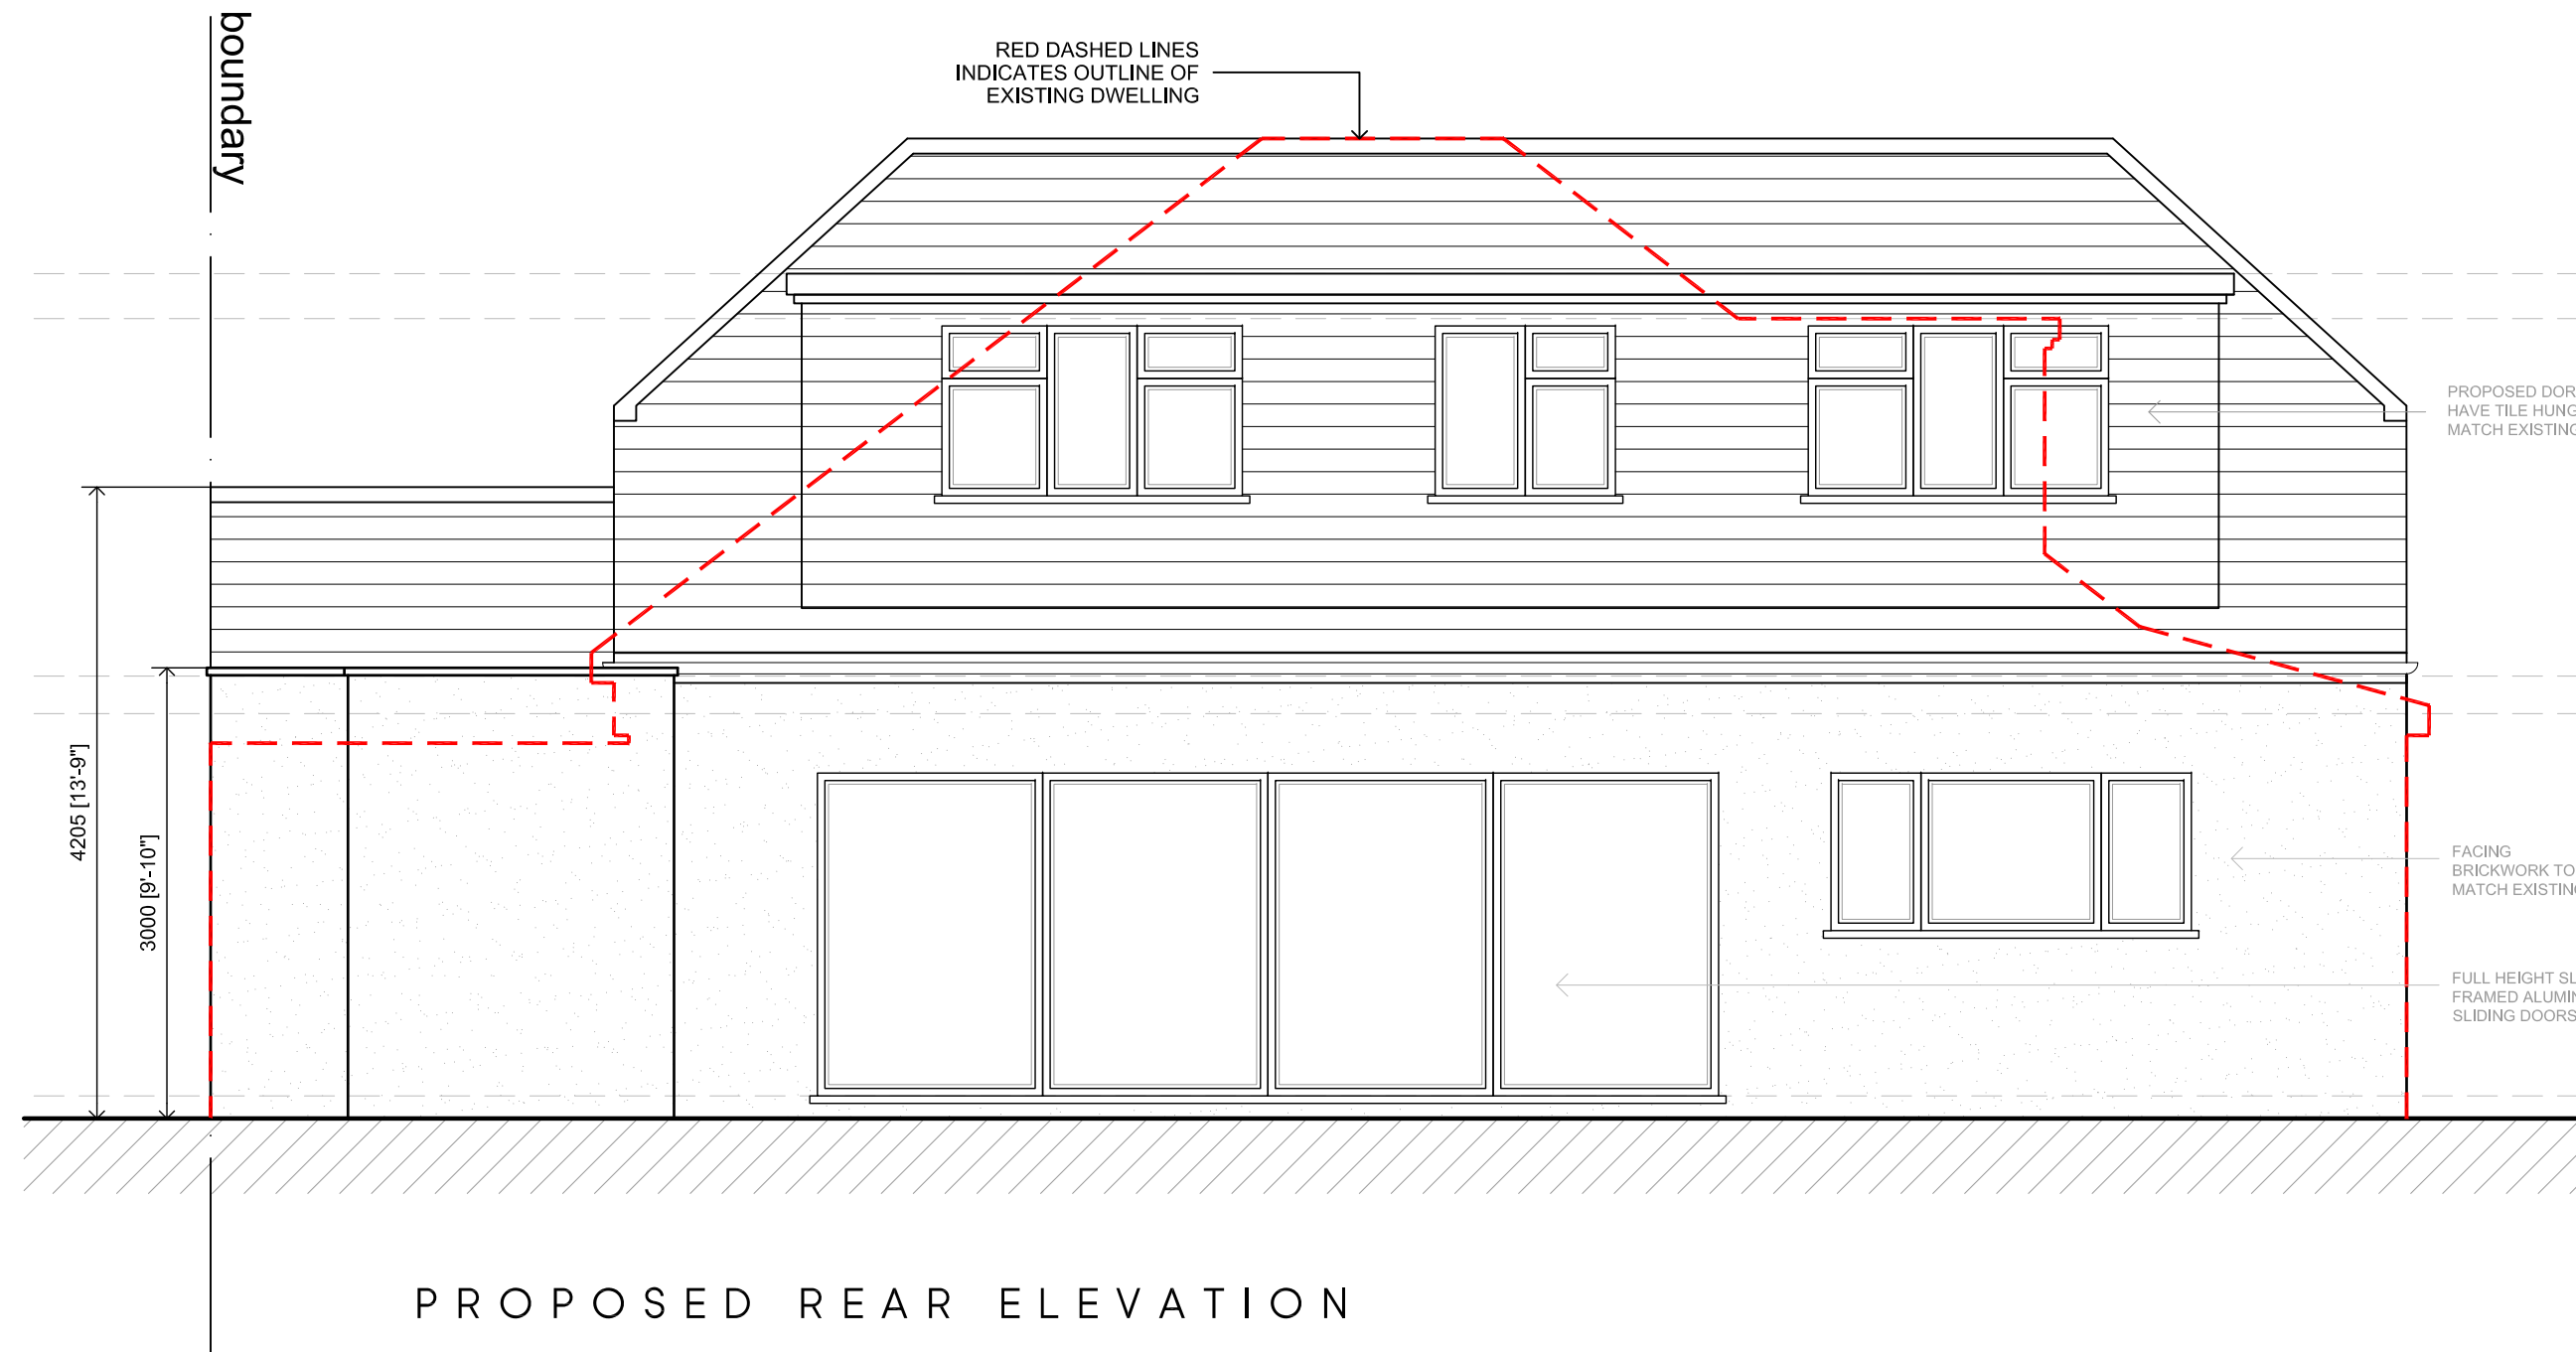


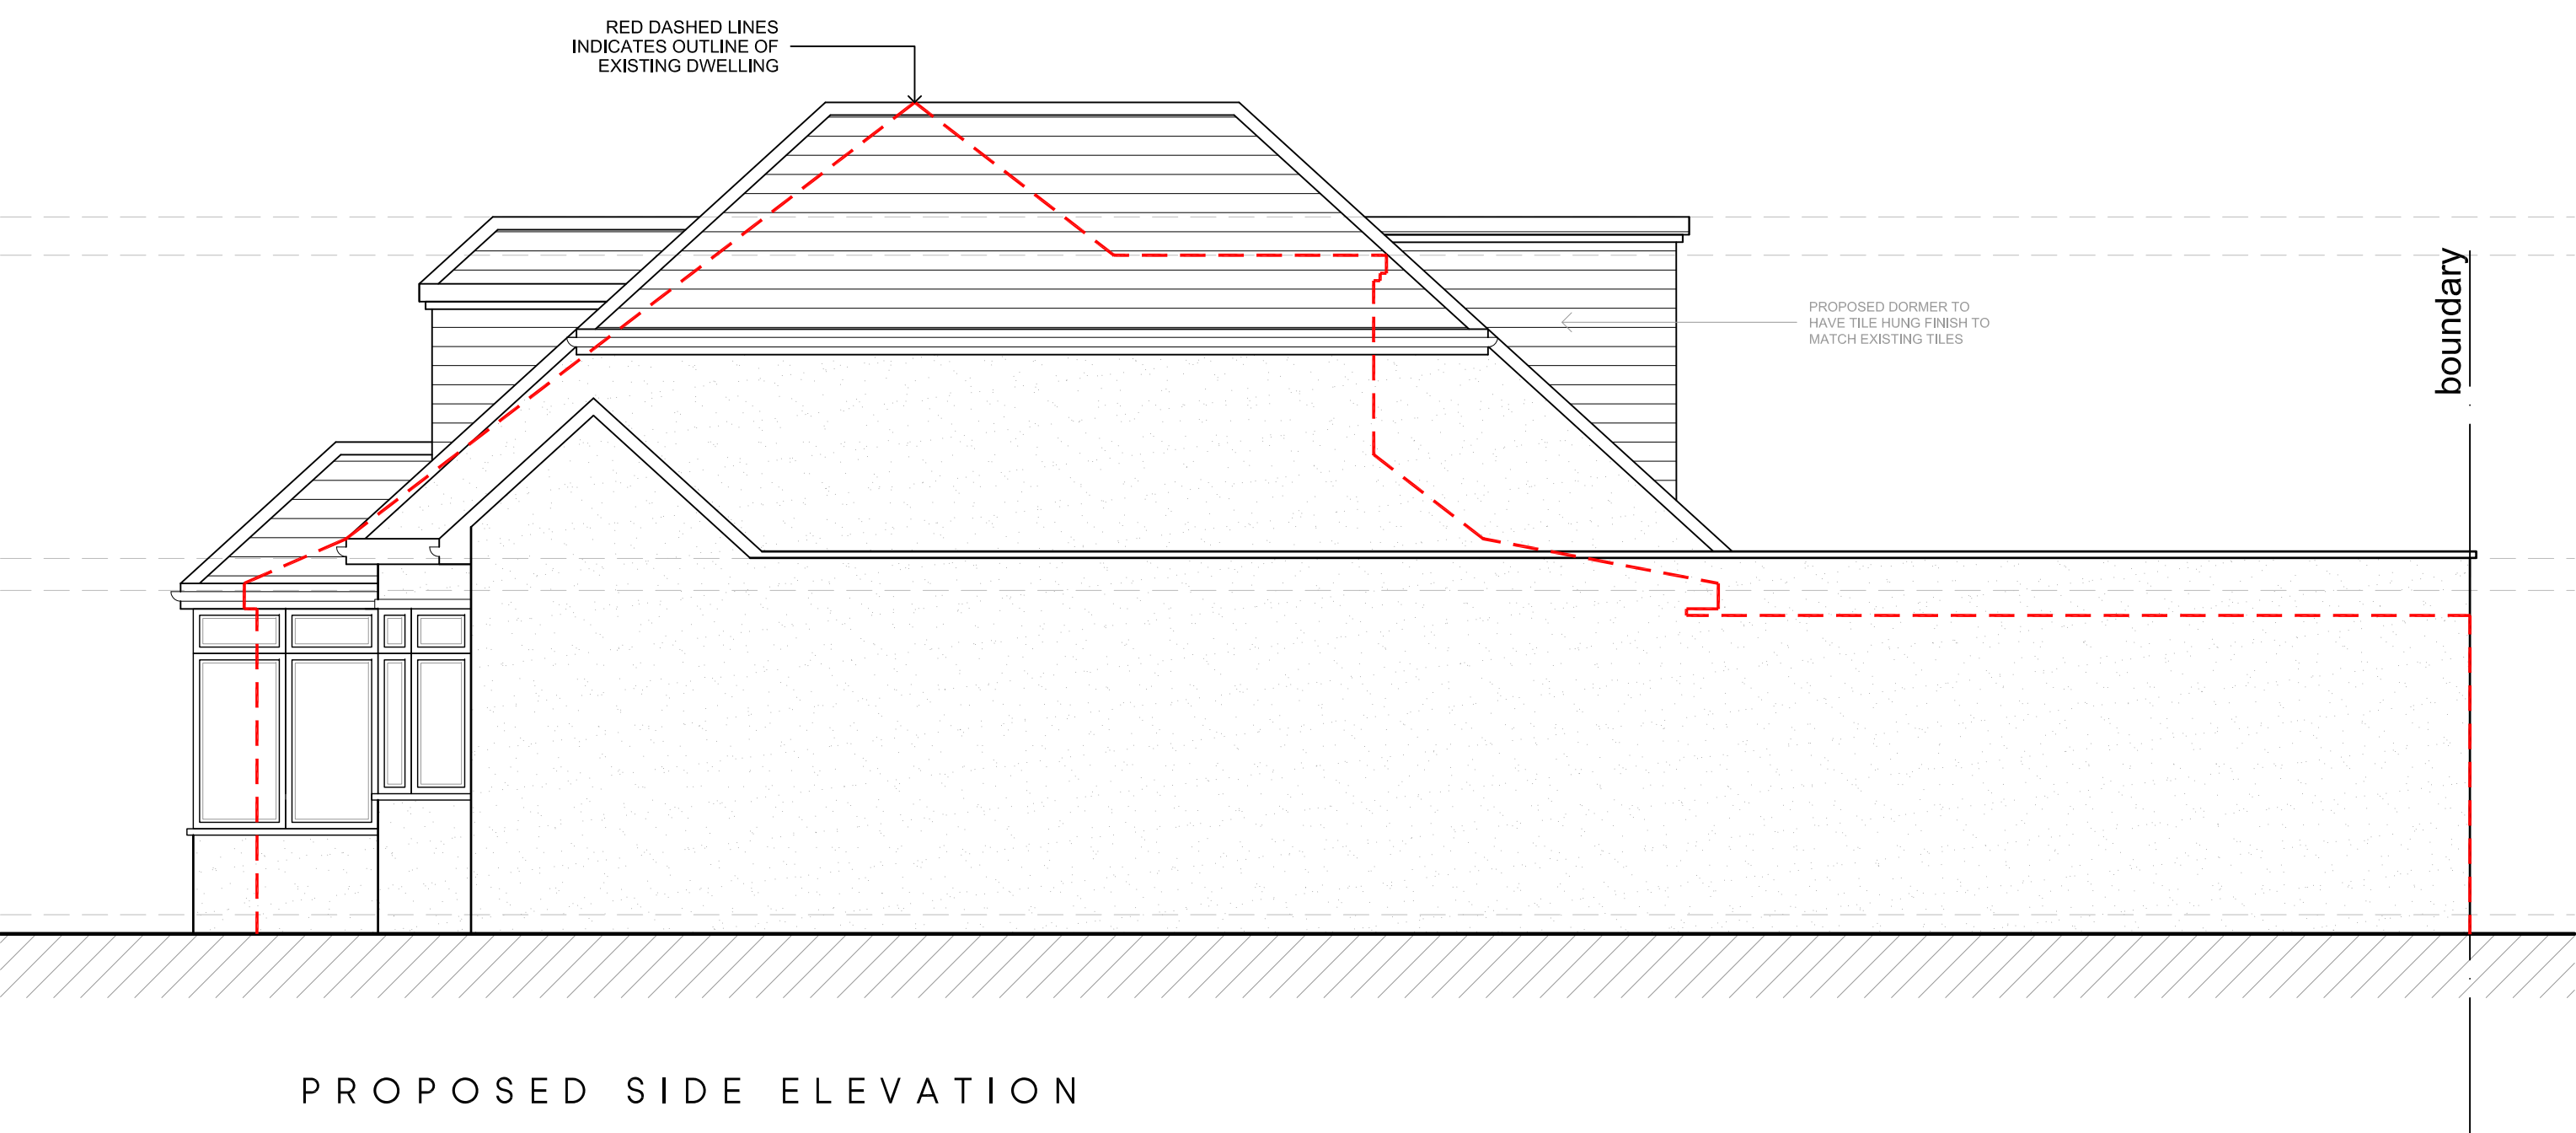

LOCATION PLAN
SCALE 1:1250

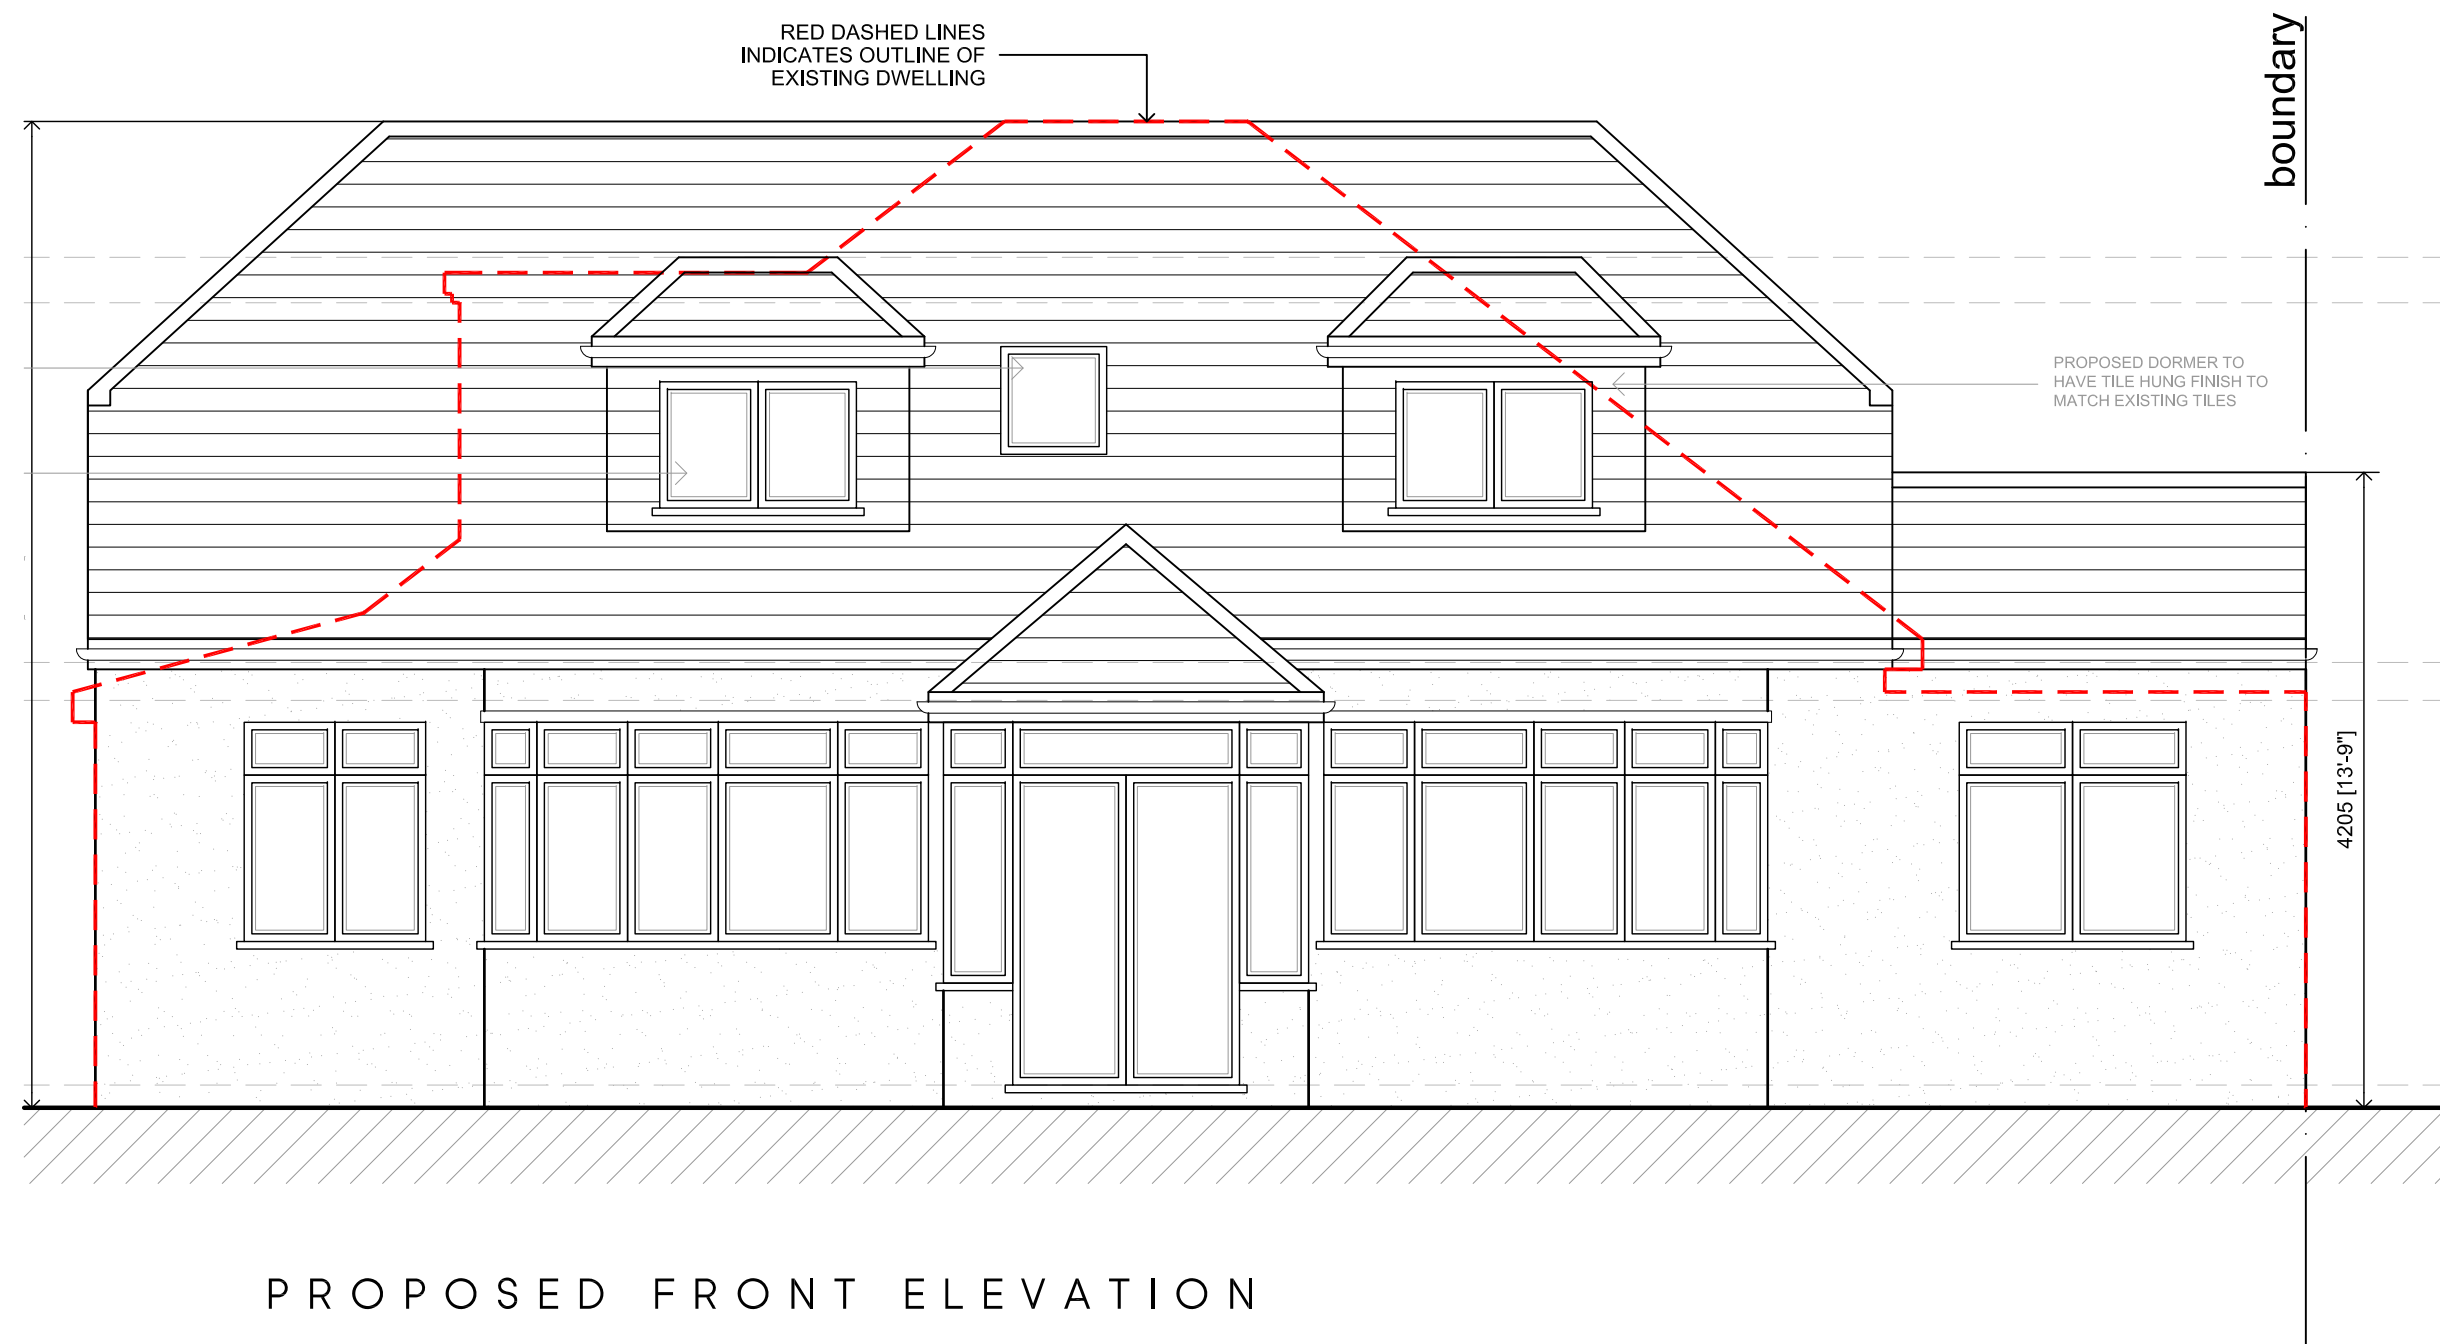

C	01.08.23	AMENDED TO SUIT CLIENT COMMENTS	BR
B	25.07.23	AMENDED TO SUIT PRE-APP COMMENTS	KP
A	30.05.23	AMENDED TO SUIT CLIENTS COMMENTS	KP
Rev	Date	Description	Init.

Client
MR EDWARDS

Project Title
PROPOSED EXTENSIONS AND ALTERATIONS

32 BURY AVENUE, RUISLIP, HA4 7RT

Drawing Title
PROPOSED ELEVATIONS

Cad File P001	Sheet Size A1	Scale 1:100
Drawn by KP	Drawing Date MAY 2023	Approved by NJ
Project No. 1962	Drawing No. P401	Revision C



2-4 High Street Ruislip
Middlesex HA4 7AR
1 01923 840077 1 01923 840078
info@juttla-architects.com
juttla-architects.com

This drawing is property of Juttla Architects Ltd © and must not be copied or otherwise reproduced. All dimensions must be checked on site before commencing work. No dimensions to be scaled from this drawing. This drawing was produced using AutoCad 2016.