
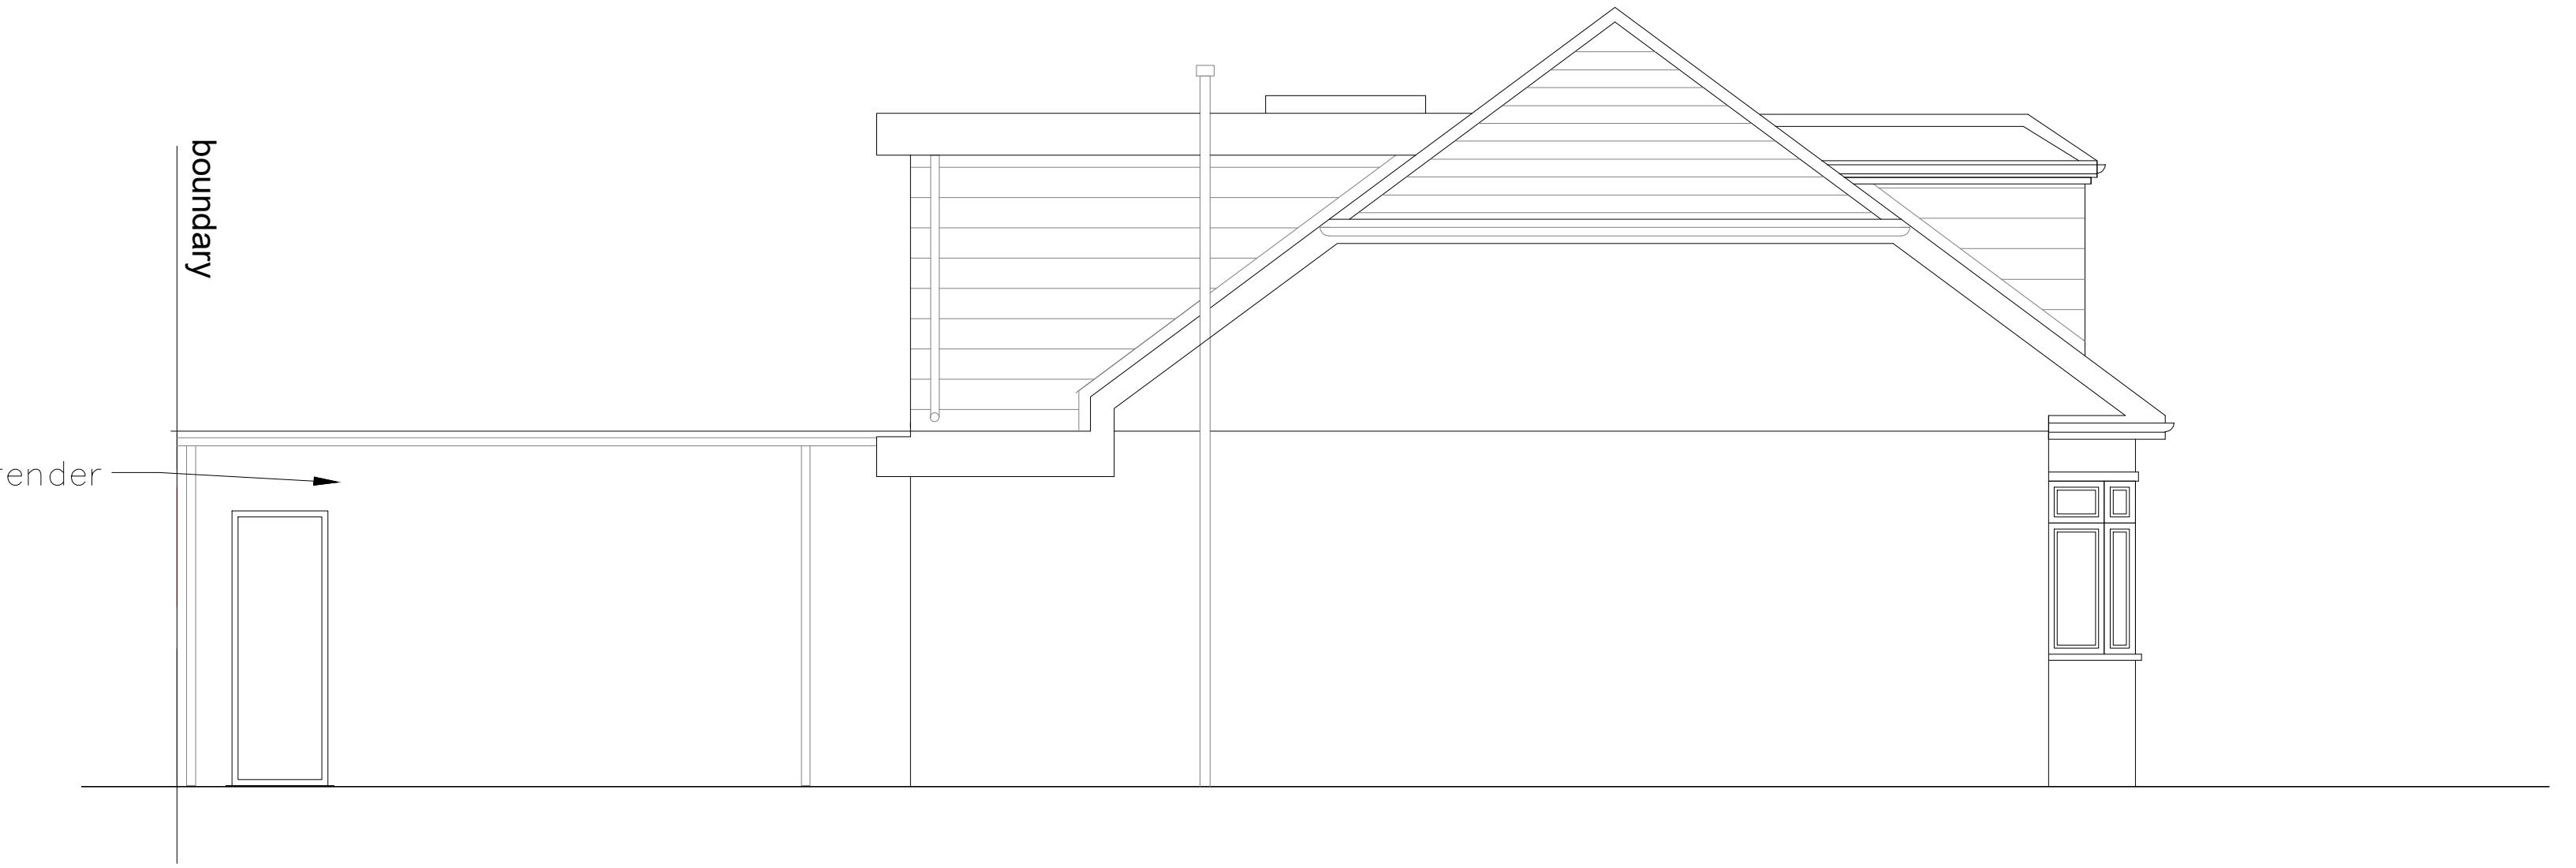


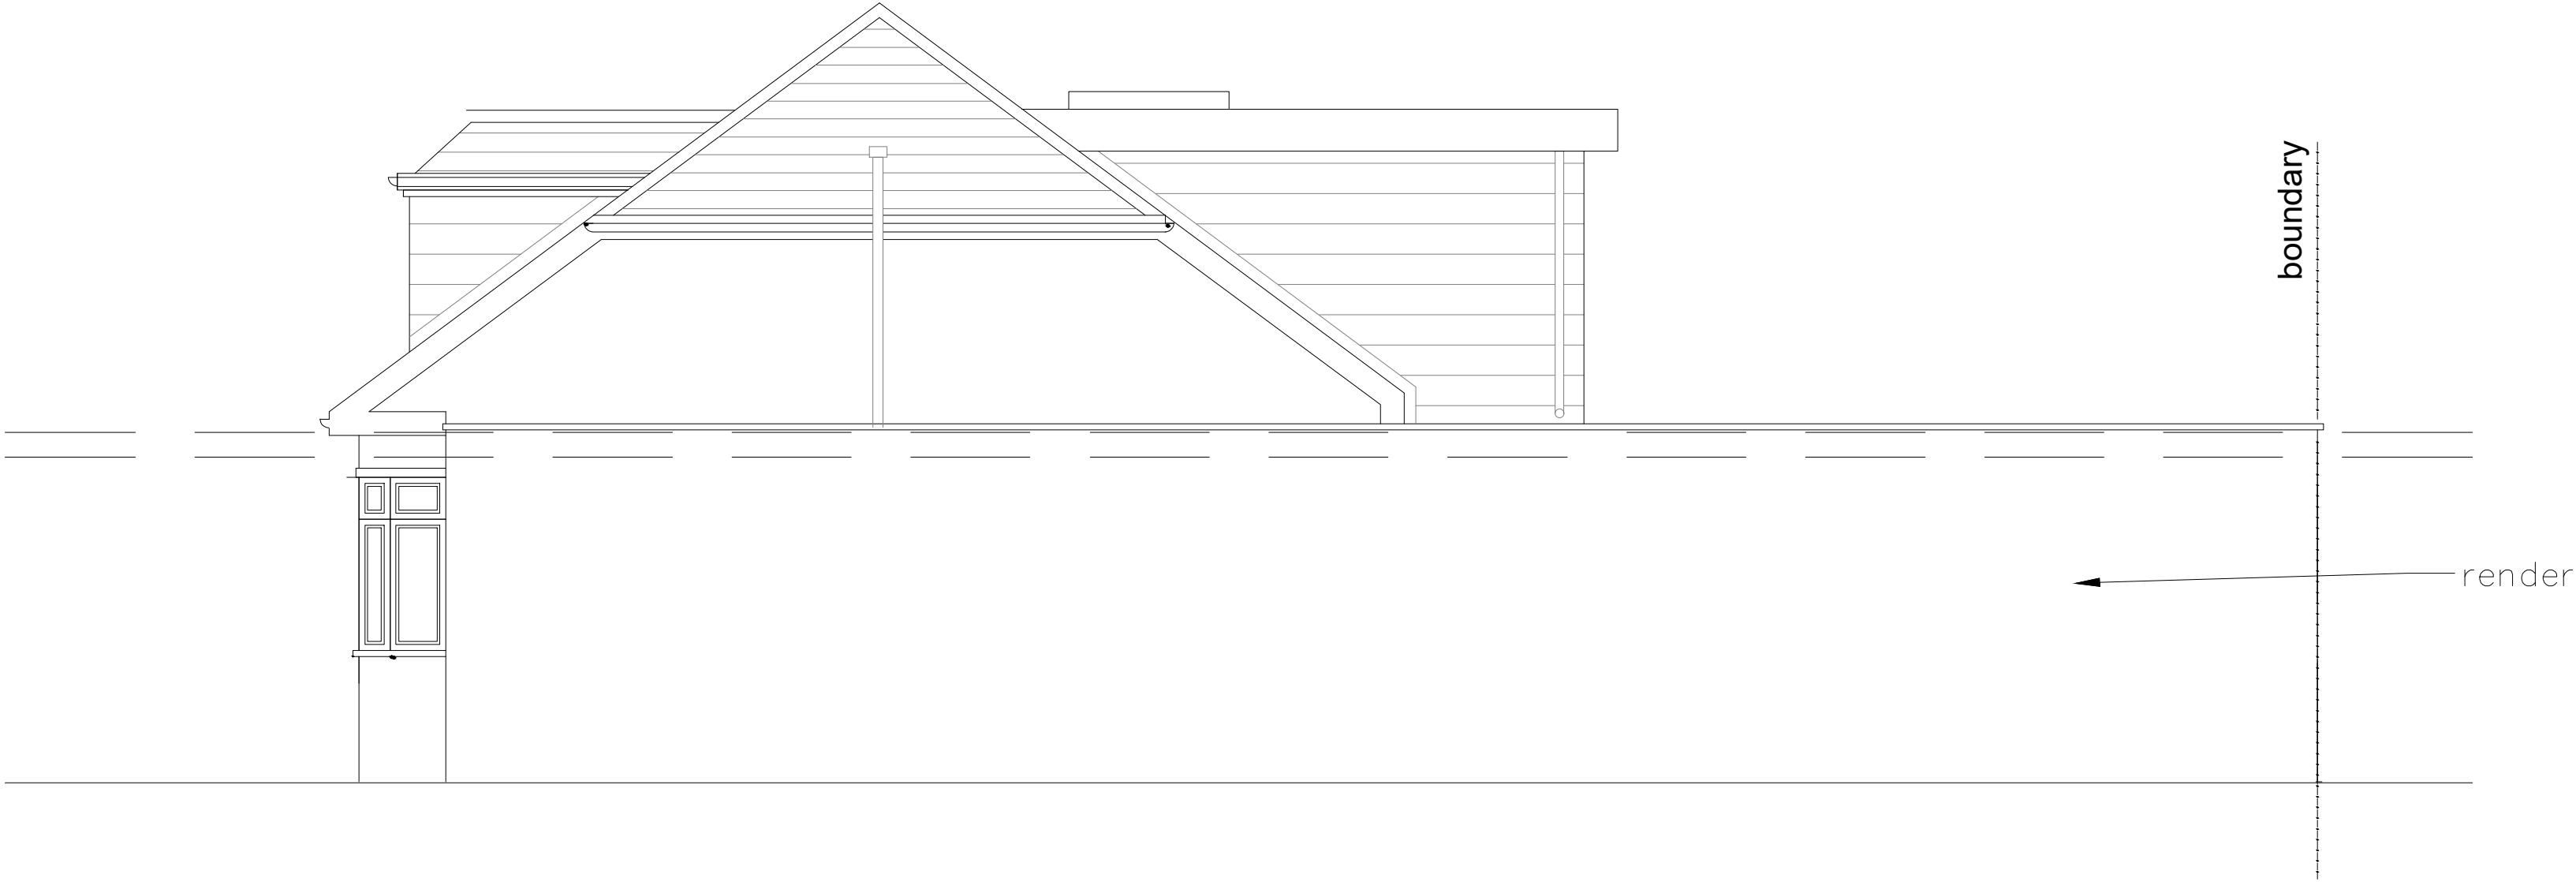

NAME	Existing Side Elevations	DRAWN BY	SM
DRAWING NO.	PL05	REV	B
SCALE AND PAGE SIZE	1:50 @A2	DATE	25/03/25
CLIENT	Mr Mark Edwards	00.511.522.5	
ADDRESS	32 Bury Avenue, Ruislip, HA4 7RT		