
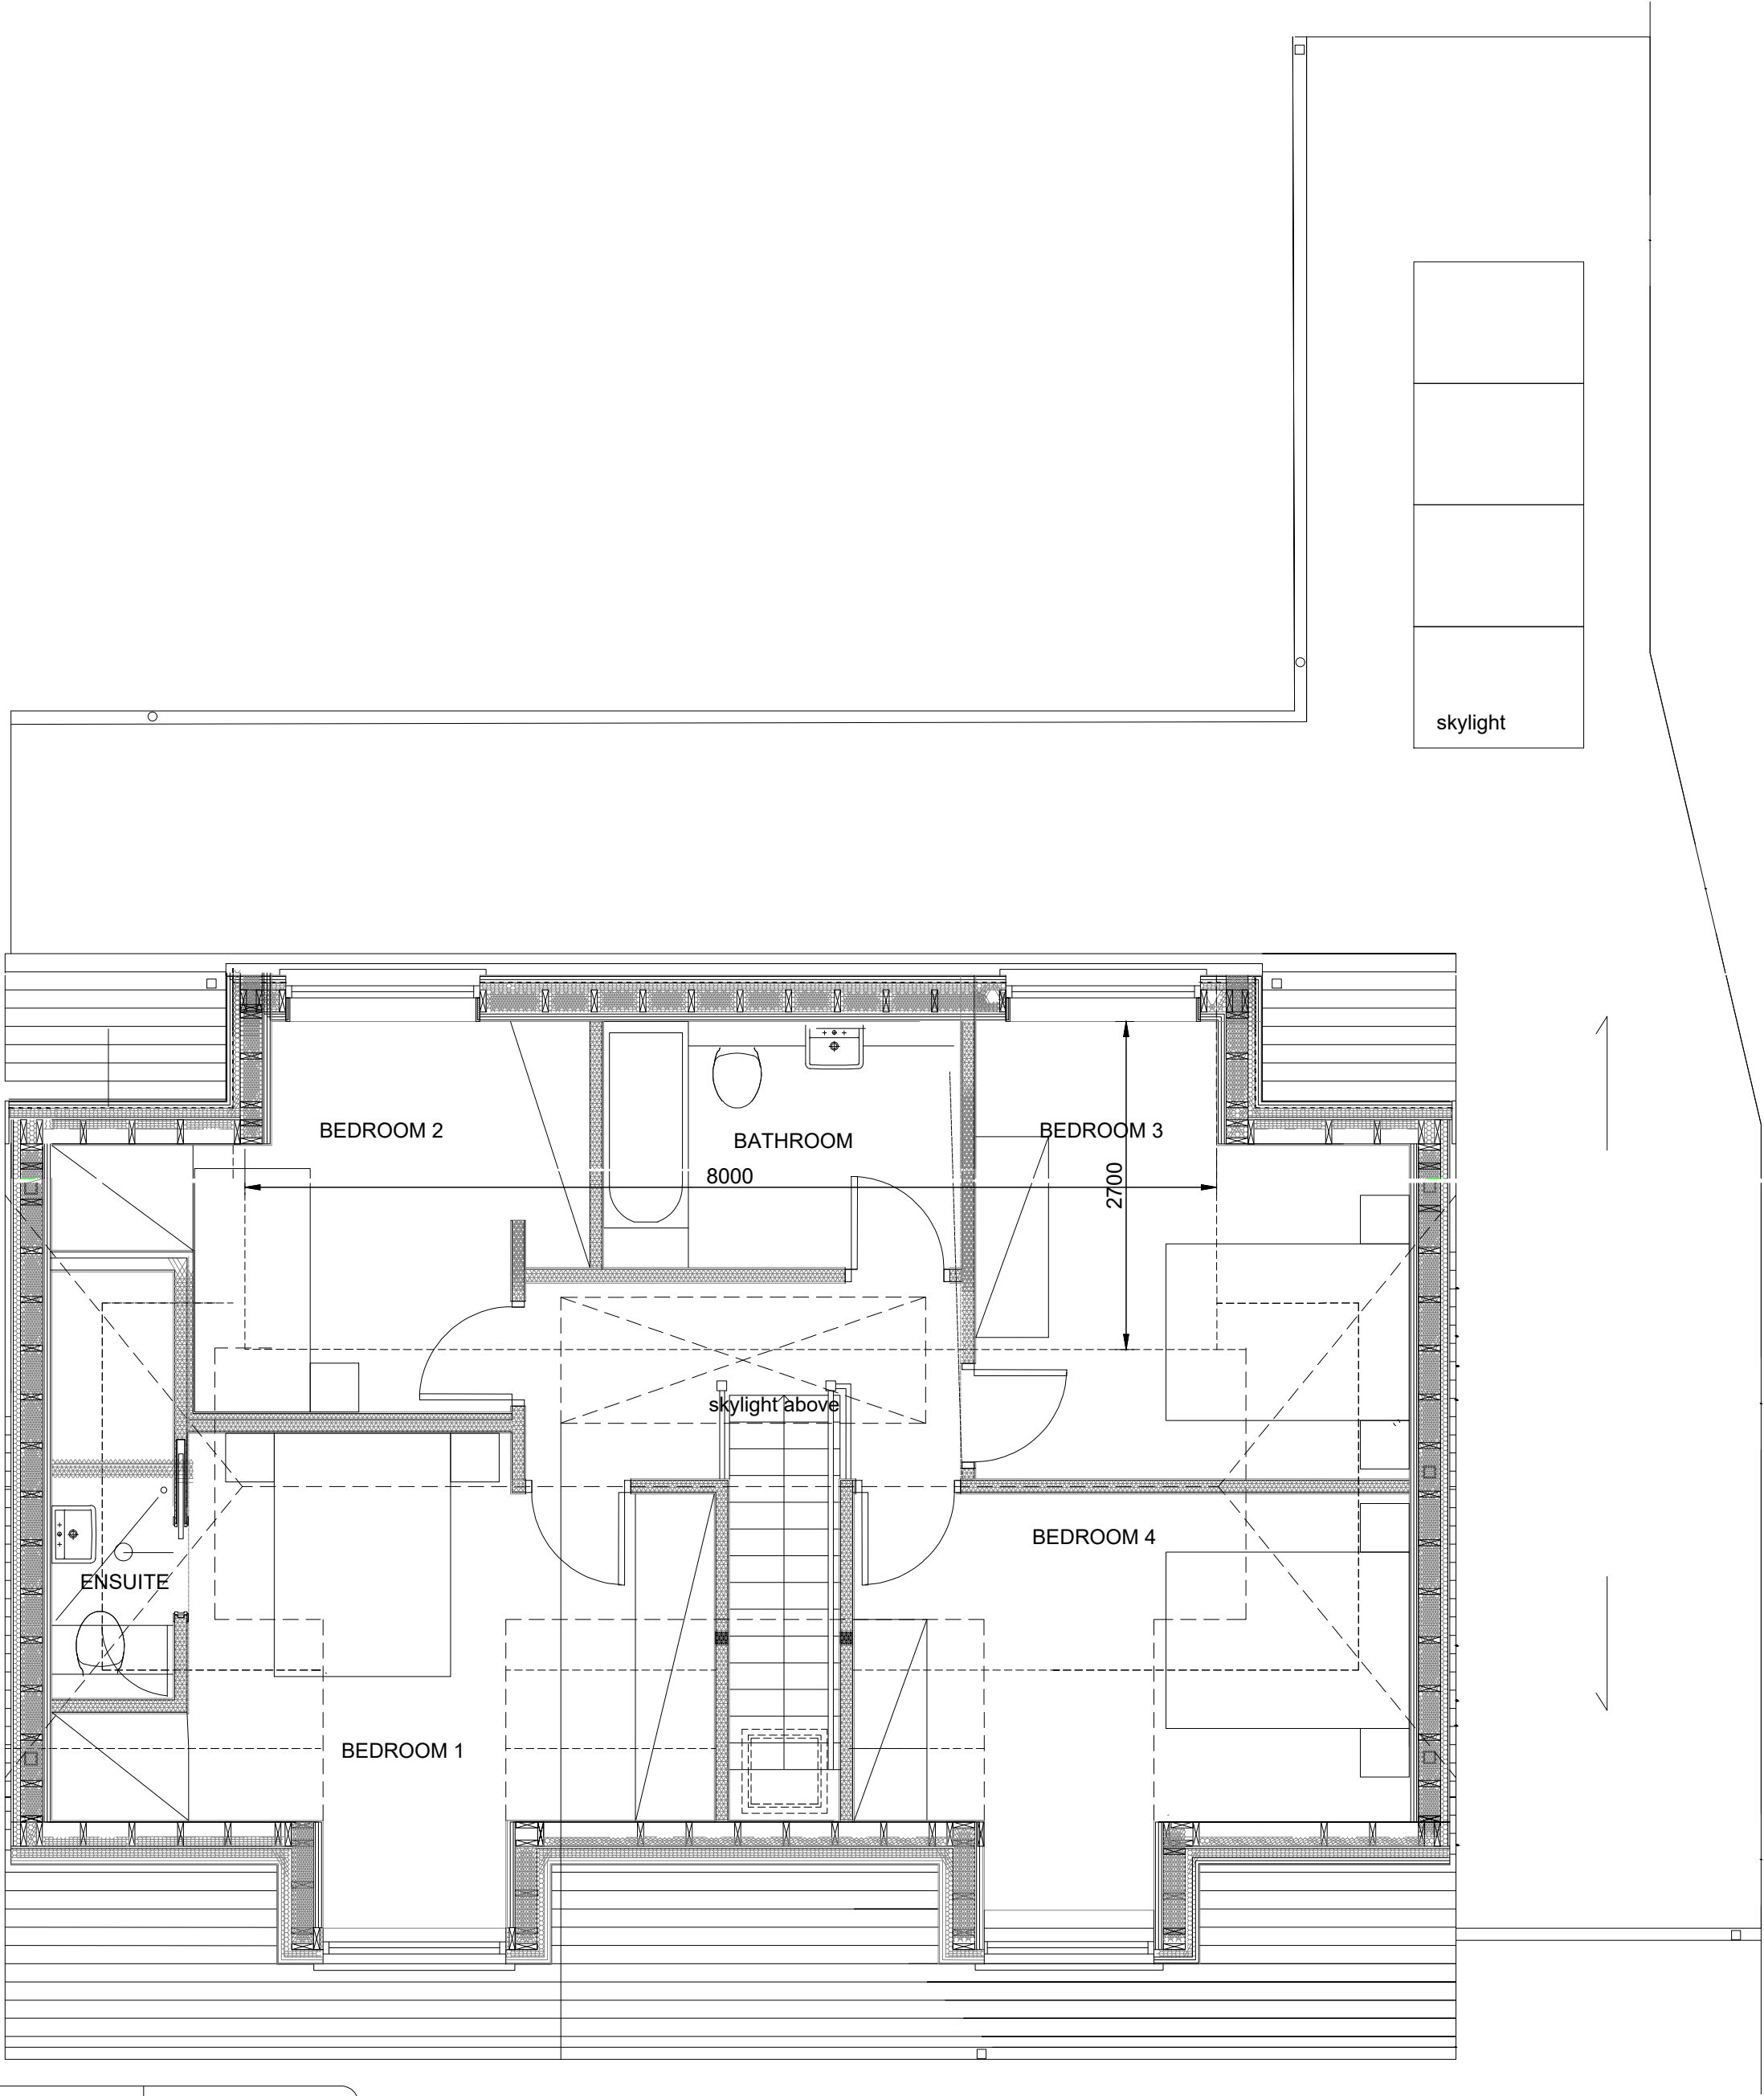


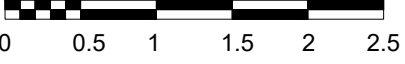

|                     |                                  |                                                                                     |          |
|---------------------|----------------------------------|-------------------------------------------------------------------------------------|----------|
| NAME                | Proposed Roof Extension          | DRAWN BY                                                                            | SM       |
| DRAWING NO.         | PL06                             | REV                                                                                 | B        |
| SCALE AND PAGE SIZE | 1:50 @A2                         | DATE                                                                                | 25/03/25 |
| CLIENT              | Mr Mark Edwards                  |  |          |
| ADDRESS             | 32 Bury Avenue, Ruislip, HA4 7RT |                                                                                     |          |