

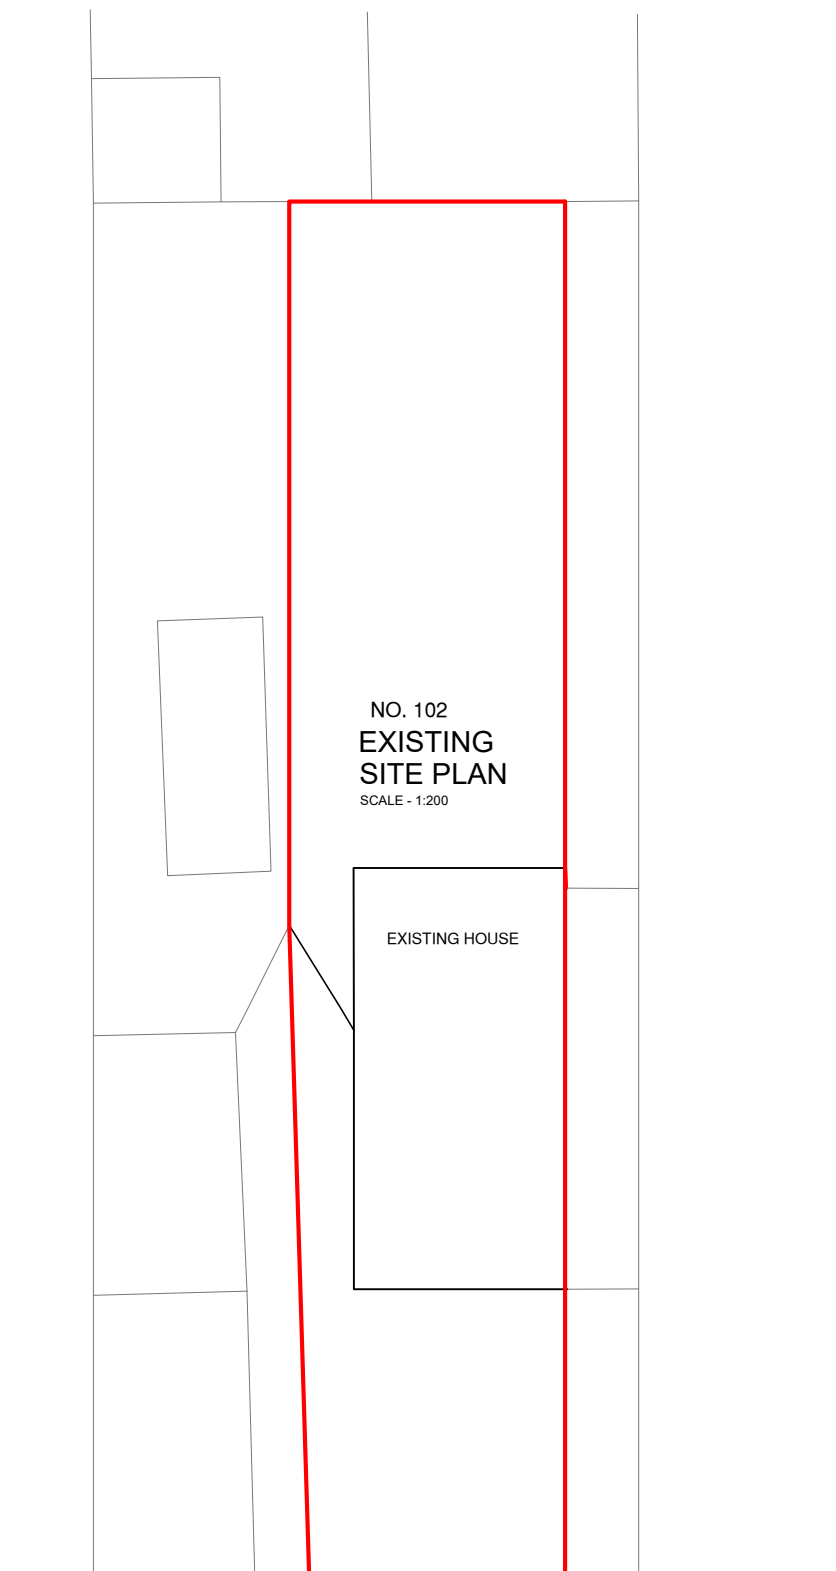
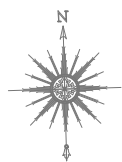


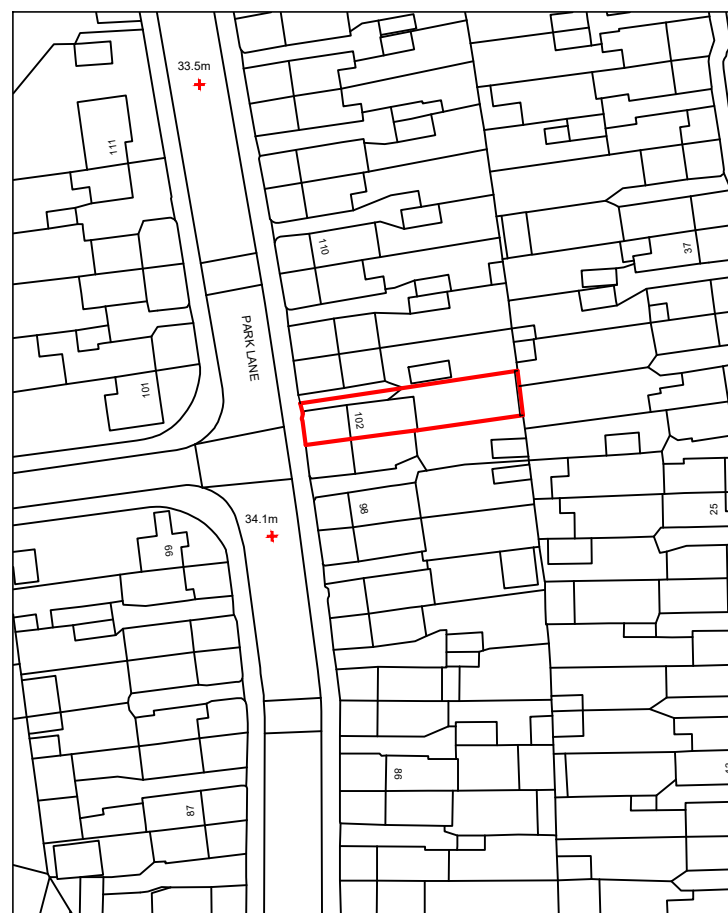


PARK LANE

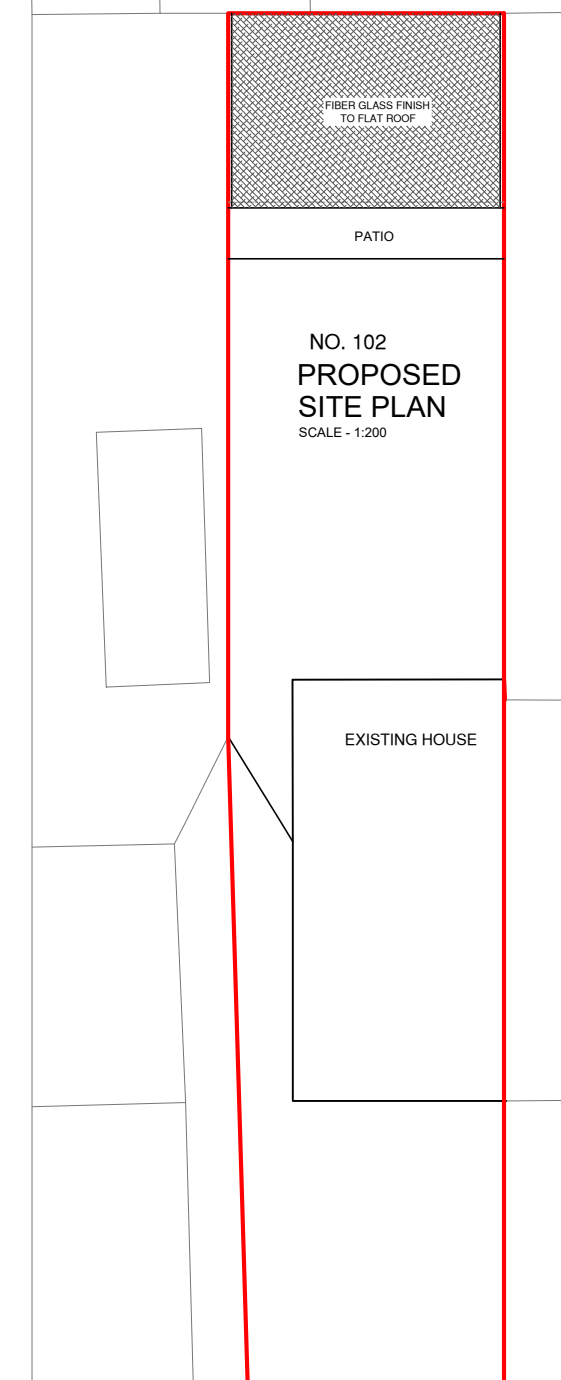


PATIO

FIBER GLASS FINISH
TO FLAT ROOF

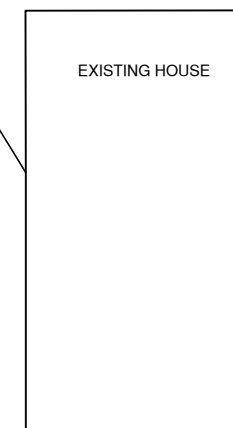

PARK LANE

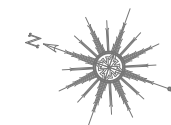

Scale: 1 : 200 / 1250 (A3)

Date: AUGUST 2022

Checked by:	Drawn by: RS
-------------	--------------

Drg No.
TP/568/01

Rev.