


Reference images for typical double stacking cycle parking system

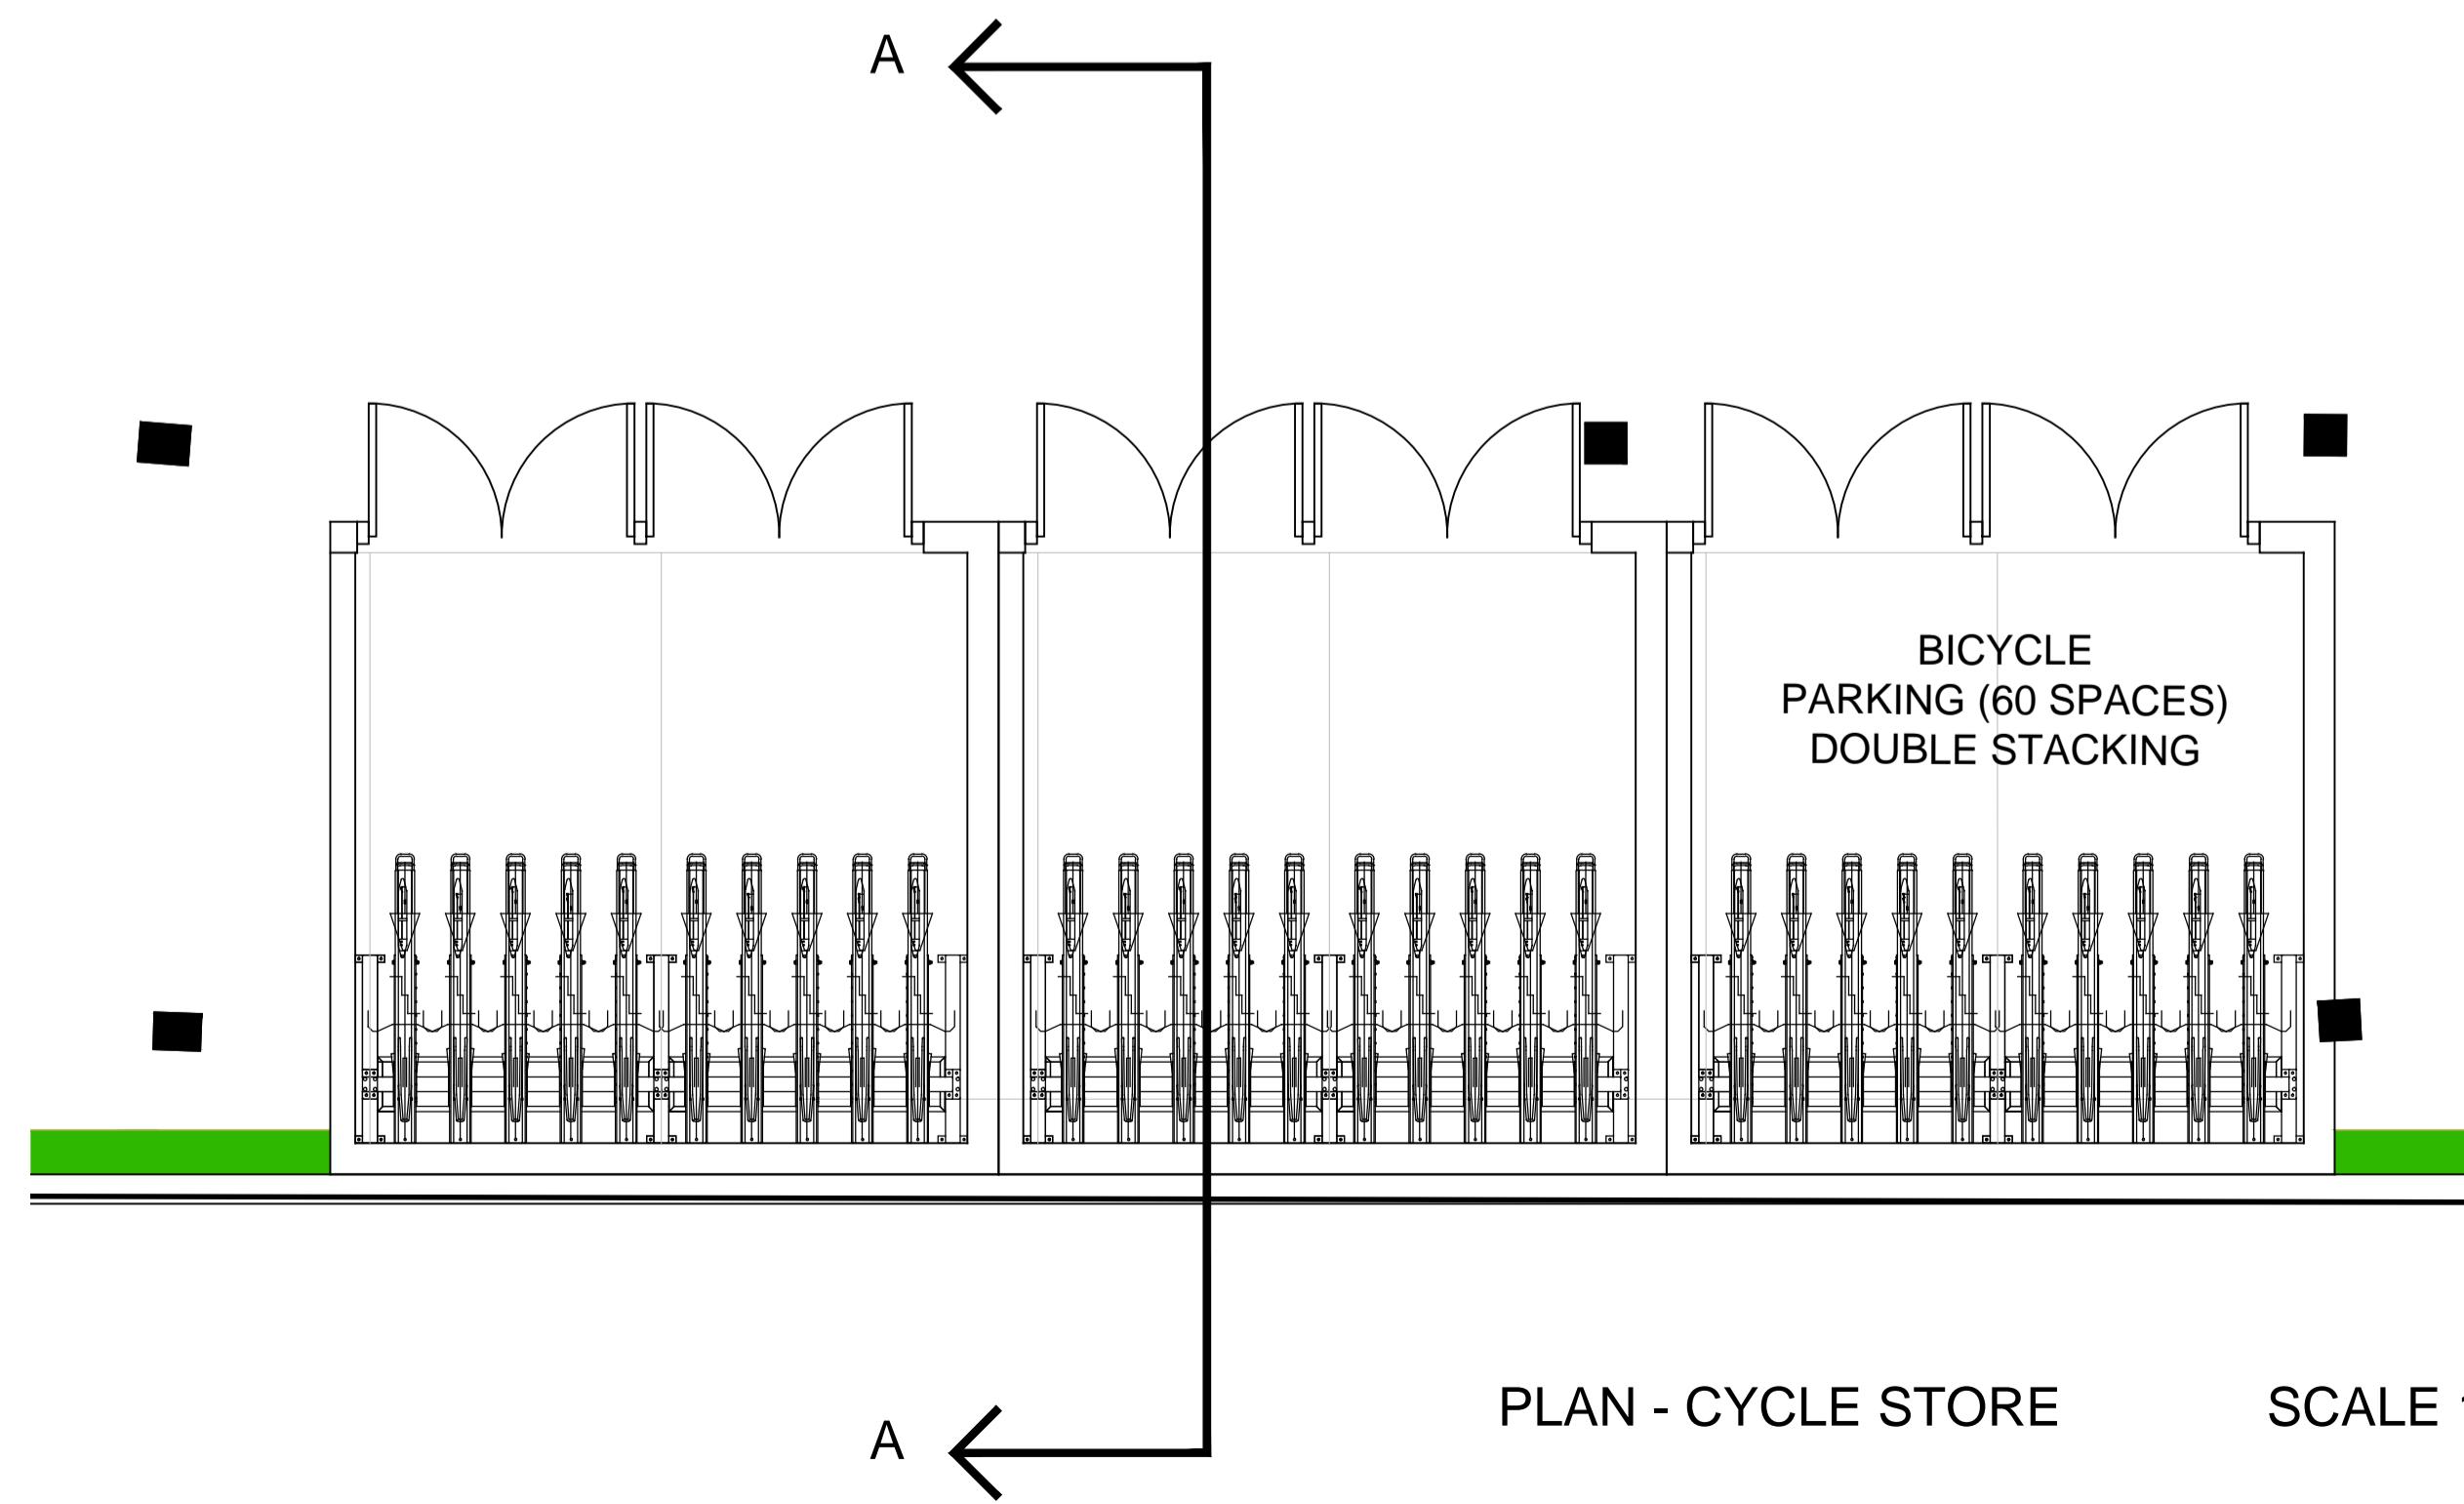

Reference image for steel mesh panel to be used at bike store



Notes:
Do not scale from this drawing
All dimensions to be checked on site

PL01 30.08.13 PLANNING SUBMISSION
Rev Date Description
Title AS PROPOSED
Job CYCLE STORE DETAIL
HEATHROW GATE HOTEL
27 UXBRIDGE ROAD, HAYES
Scale
Date AUGUST 2013
Drn JE
Chk
Dwg No 12129 / 502
Rev PL01
©

Child Graddon Lewis
architects & designers
Studio
155 Commercial Street
Spitalfields
London E1 6Bj
T +44 (0) 20 7539 1200
F +44 (0) 20 7539 1201
E hq@cgjuk.com
www.cgjuk.com

cgj