


(A) GENERAL ARRANGEMENT PLAN
SCALE 1:250

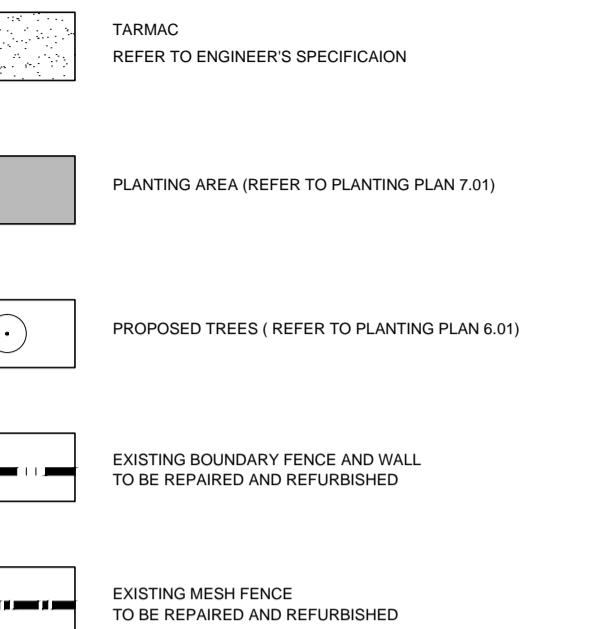

K1 - CONSERVATION KERB BY MARSHALLS IN SILVER GREY COLOUR 145 x 255mm THK.

PE - PEDESTRIAN ENTRANCE

BO - RETRACTABLE BOLLARD

BS - BICYCLE STORAGE (BY OTHERS)

G1 - SECONDARY ENTRANCE

G2 - PEDESTRIAN ENTRANCE GATE

G3 - MAIN ENTRANCE GATE

K1 - (14 x 280) CONSERVATION KERBS SILVER GREY COLOUR BY MARSHALLS OR SIMILAR APPROVED.

Notes
ALL MEASUREMENTS, DIMENSIONS SHOULD BE VERIFIED ON SITE
AND IN ACCORDANCE TO EXISTING SITE CONDITIONS.
DRAWINGS ARE FOR INFORMATION PURPOSES ONLY. THIS DRAWING
TO BE PREPARED BY SPECIALIST AND SUBMITTED
FOR LANDSCAPE ARCHITECTS APPROVAL.

ALL PAVING MATERIAL FOR EVA OR VEHICLE AREAS
USE 60mm THK.

St. Legere Design International Ltd.
7/F, Pacific Plaza,
410 Des Voeux Road West,
Shek Tong Tsui, HK

Project Phase

CONSTRUCTION DOCUMENTS

Drawing Title

GENERAL ARRANGEMENT PLAN
G/F

TOTAL CAR PARKING SPACES	70
DISABLED PARKING SPACES	8
PARKING SPACES FOR ELECTRICAL VEHICLES	20
MOTORCYCLE PARKING SPACES	7
BICYCLE PARKING SPACES	60
DELIVERY BAY	1
BUS / COACH DROP-OFF	1

Designed by: VV/MB
Drawn by: PS
Checked by: VV
Project no. 1305 Scale 1:250 (A1)

DWG no. LG-1.01 Rev. 4