
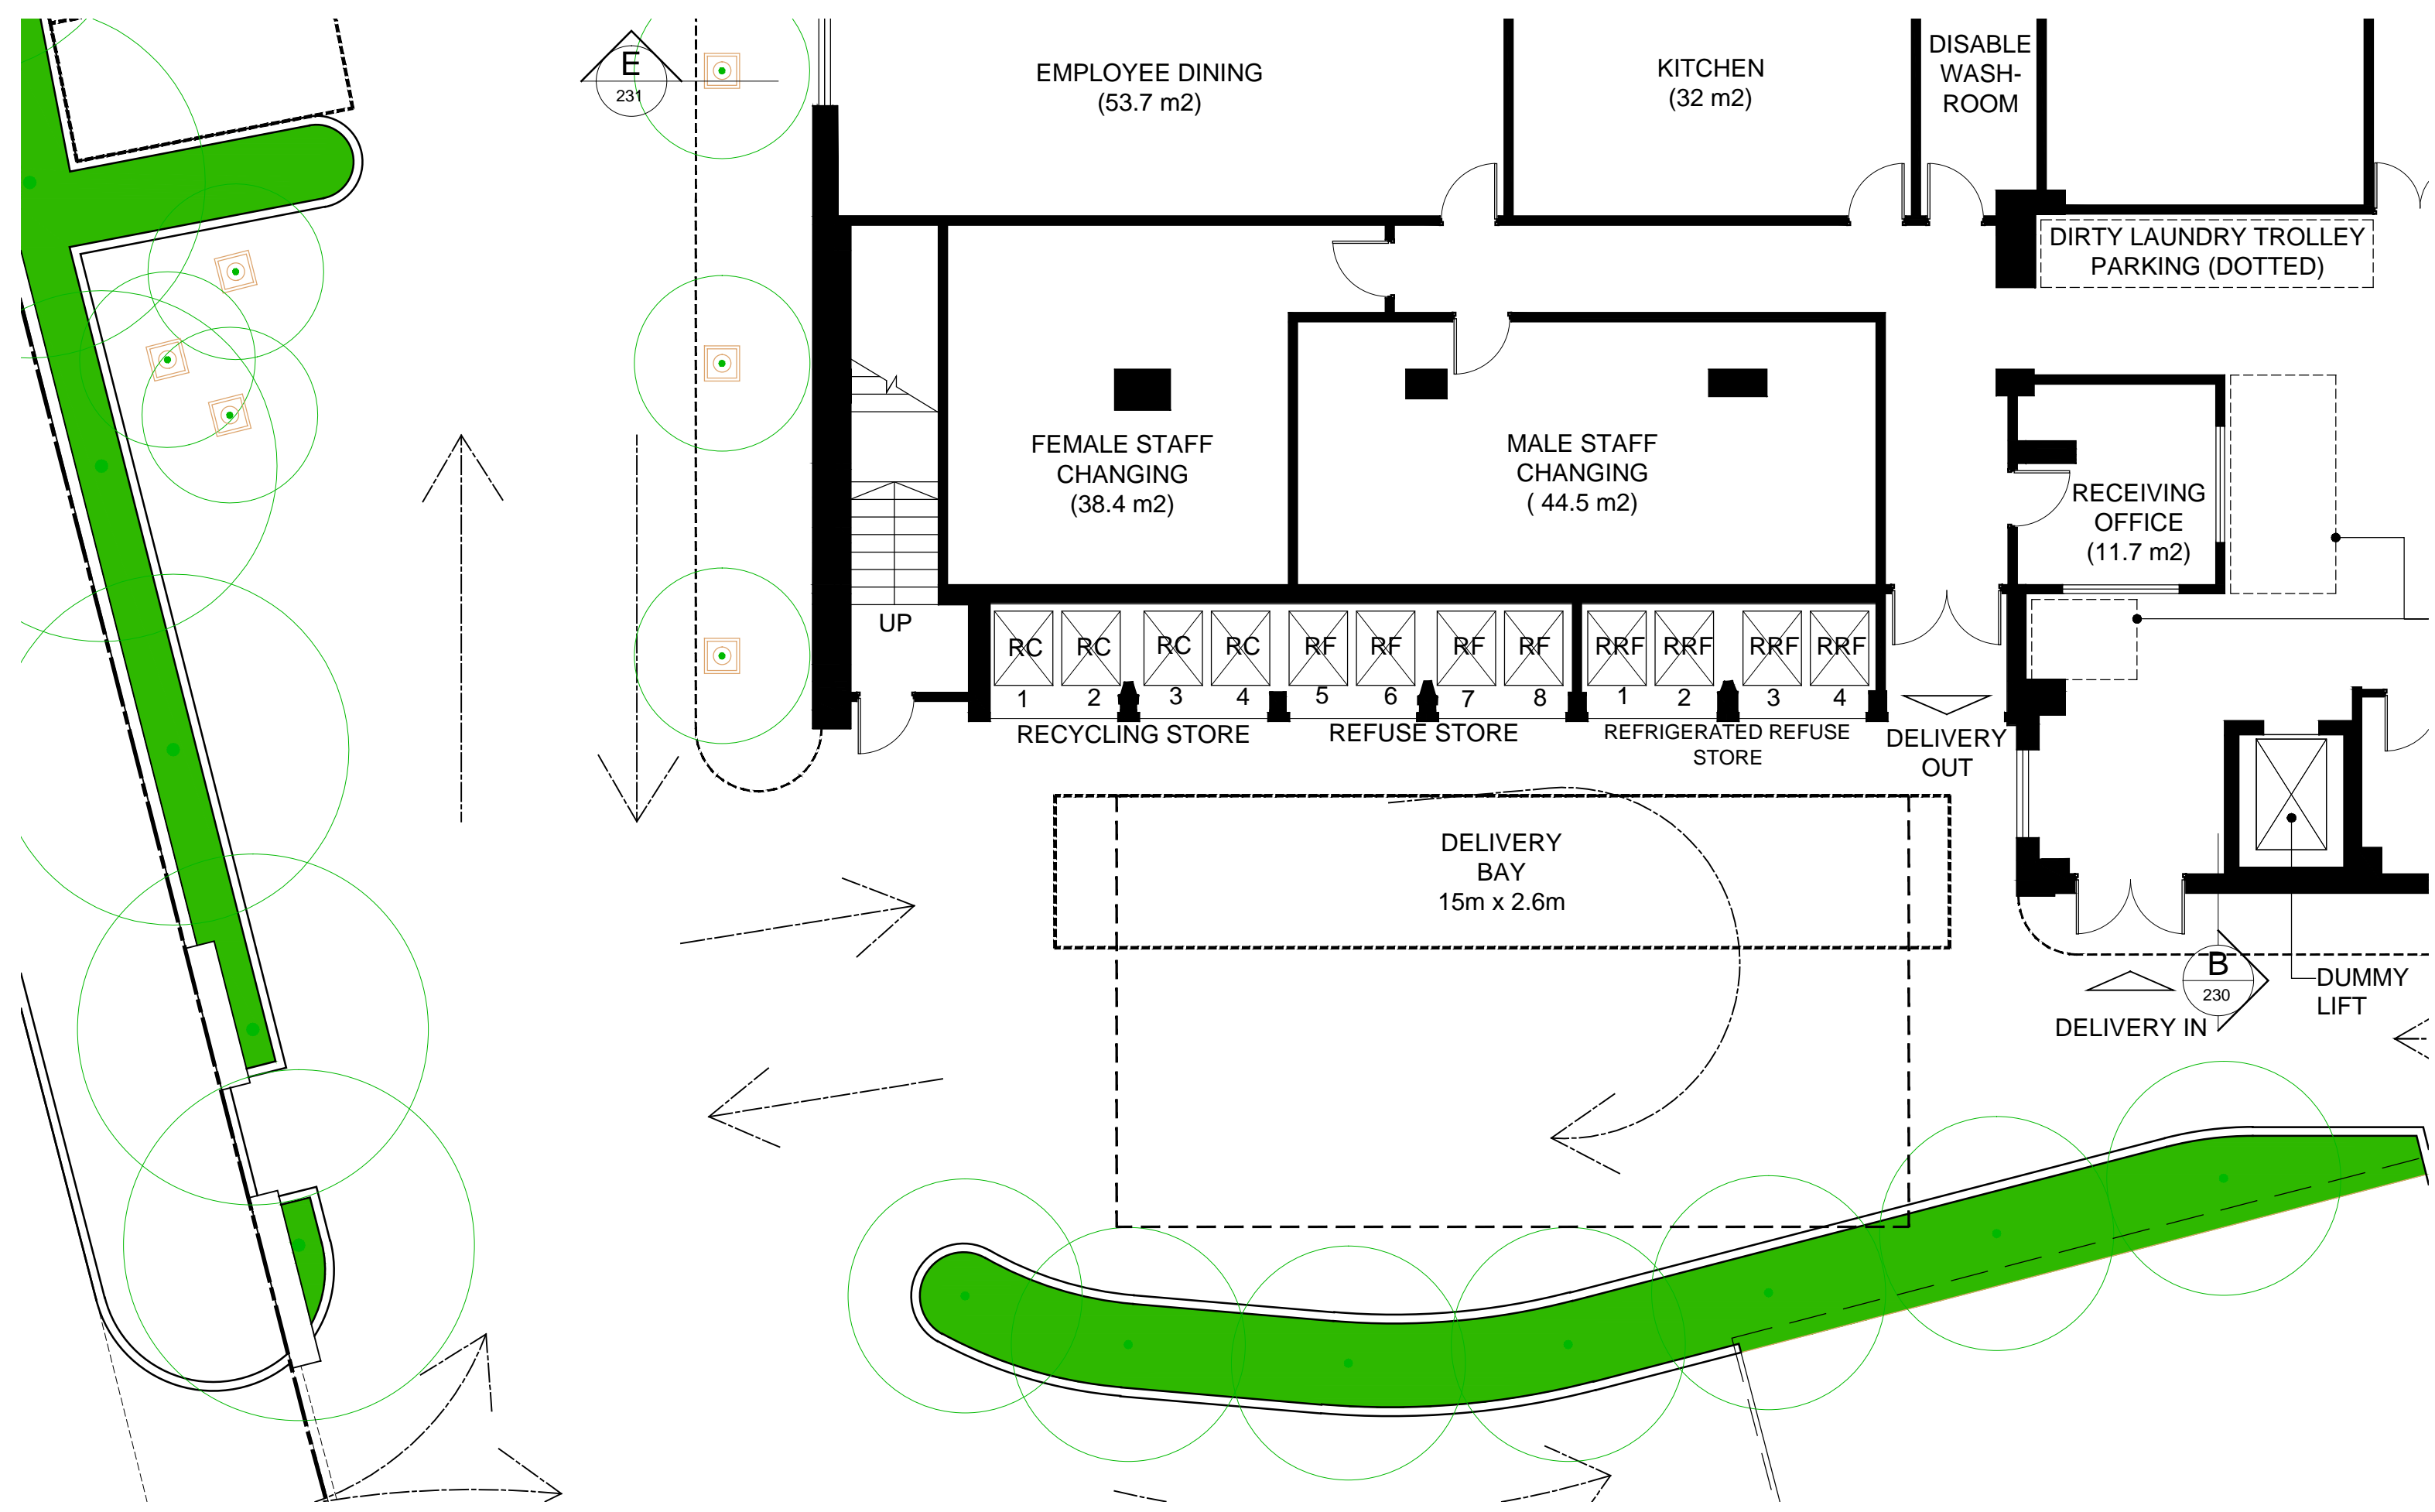


Notes:
Do not scale from this drawing
All dimensions to be checked on site

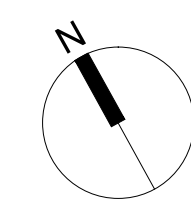

Dimensions (mm)			
Capacity (litres)	1280	1100	660
Width	1280	1270	1265
Depth	1000	1000	740
Height	1445	1380	1320

Proposed Eurobin size to be used on site


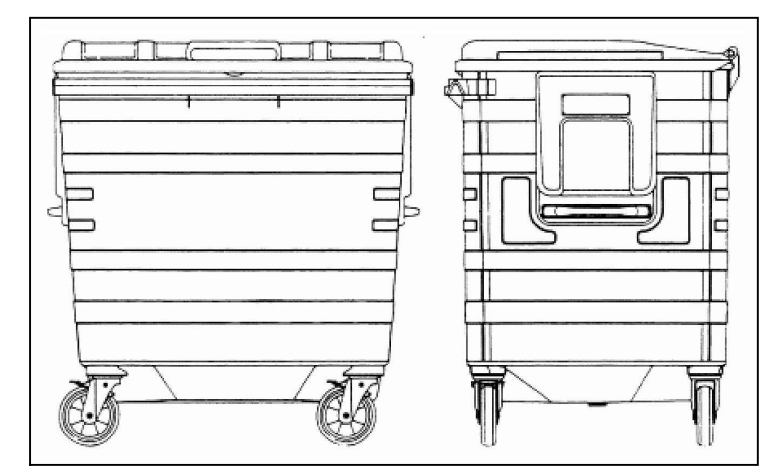


Image of a typical Eurobin to be used on site



- Total of 12 No. Eurobins to be used on site:
- 4 no. of (RC) - Recycle bins (Euro bin) = 1270 x 1000 x 1380mm - 1100 L
 - 4 no. of (RF) - Refuse bins (Euro bin) = 1270 x 1000 x 1380mm - 1100 L
 - 4 no. of (RRF) - Refrigerated refuse bins (Euro bin) = 1270 x 1000 x 1380mm - 1100 L

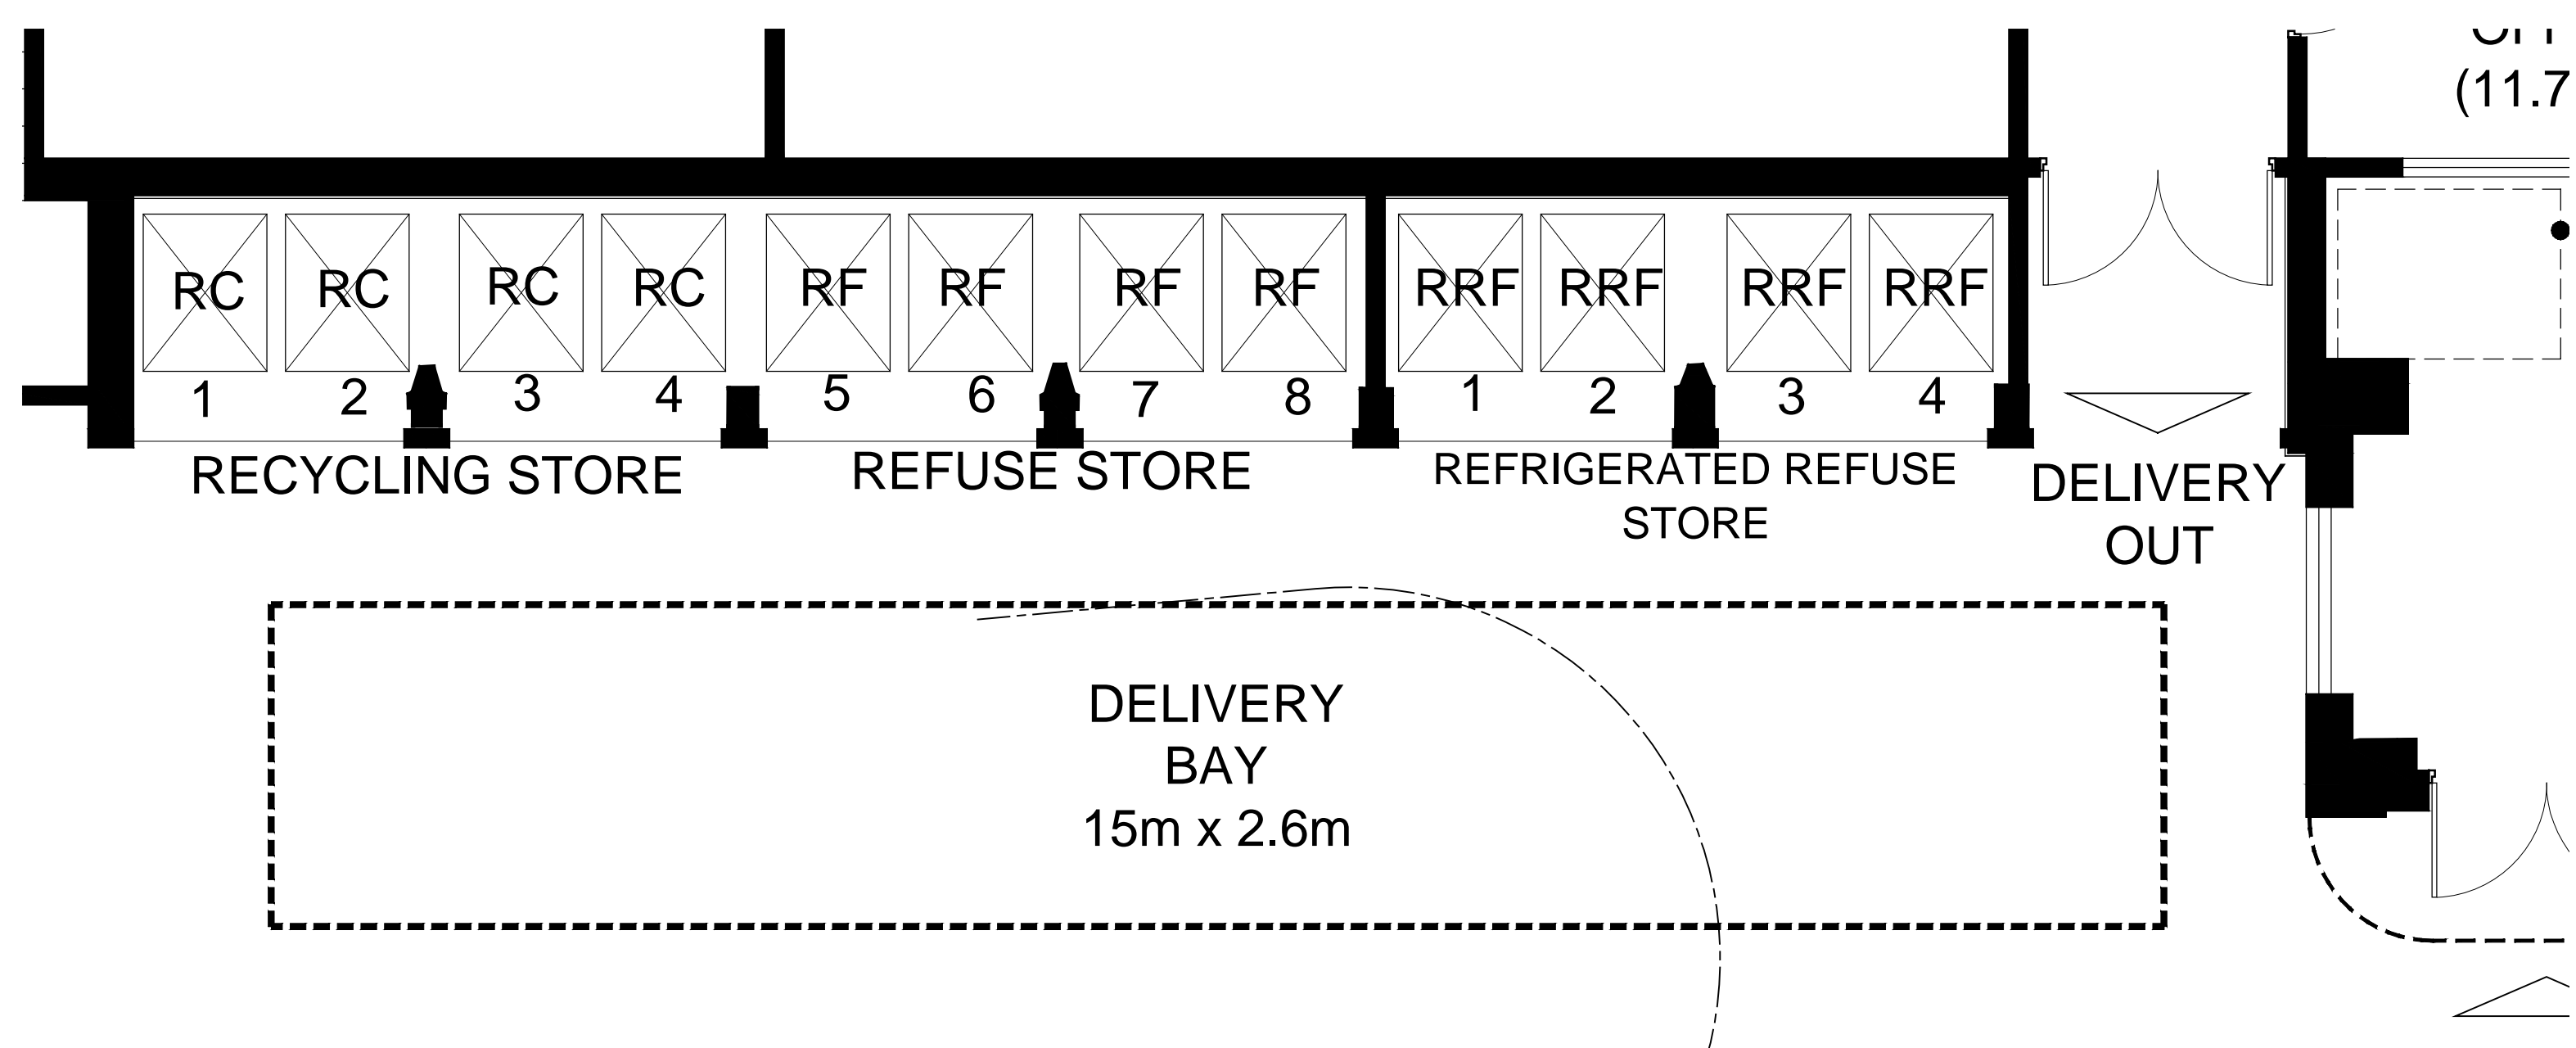

PL01	30.08.13	PLANNING SUBMISSION
Rev	Date	Description
Title	AS PROPOSED REFUSE STORE	
Job	HEATHROW GATE HOTEL 27 UXBRIDGE ROAD, HAYES	
Scale		
Date	AUGUST 2013	
Dm	JE	
Chk		
Dwg No	12129 / 503	
Rev	PL01	
©		