



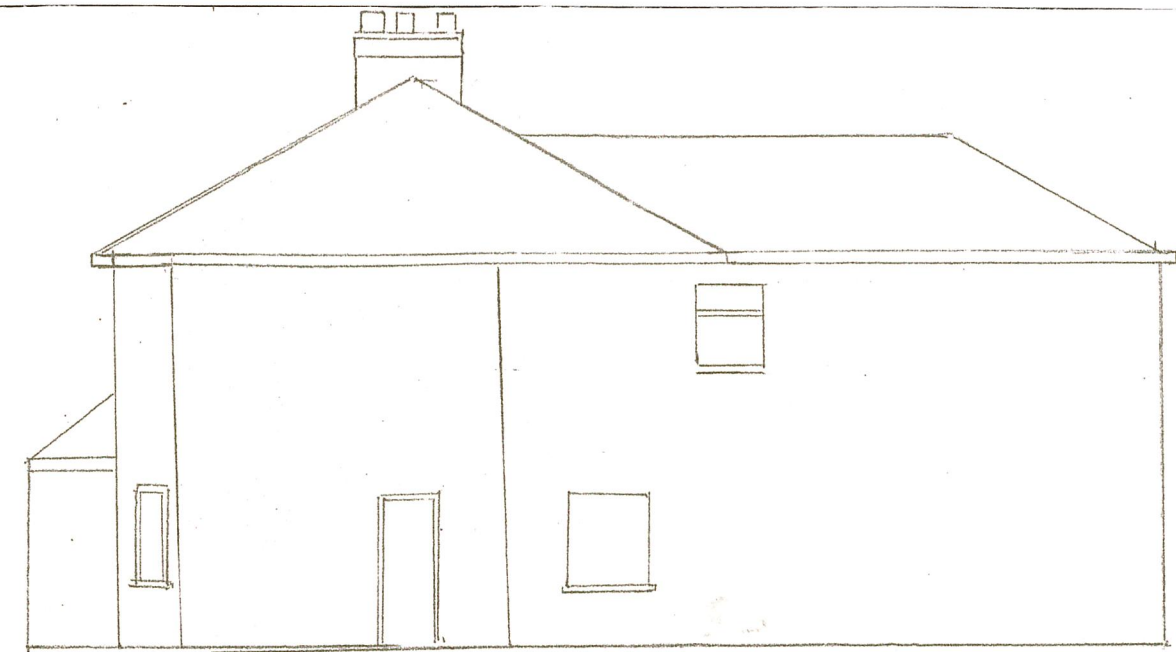

Scale bar in meter at 1:100

All proposed material to match existing.

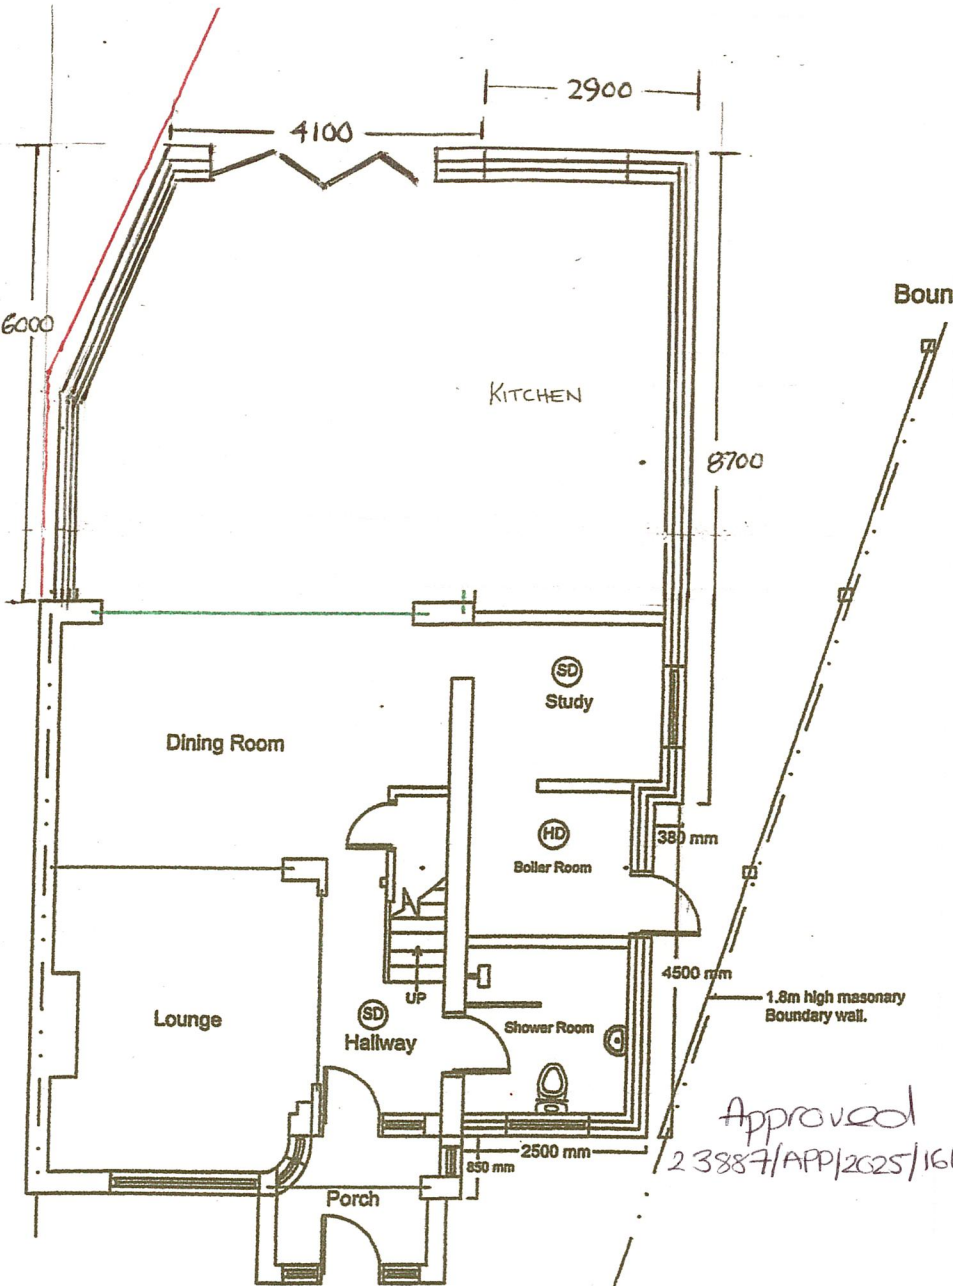

- Notes :
- 1.All dimensions are approximate and in mm and ft Unless otherwise stated
 - 2.This drawing is to be read in conjunction with any other relevant drawings.
 - 3.Foundation depth of 1200mm relates only to subsoil conditions which are either gravel or sand

Revisions

site Address:
18 Bradenham Road, Hayes UB4 8LP

Drawing title:
Proposed plans and Elevation for double floor
extensions

Scale: 1:100 date : 31/09/25 Ref:18 BRADENHAM ROAD