

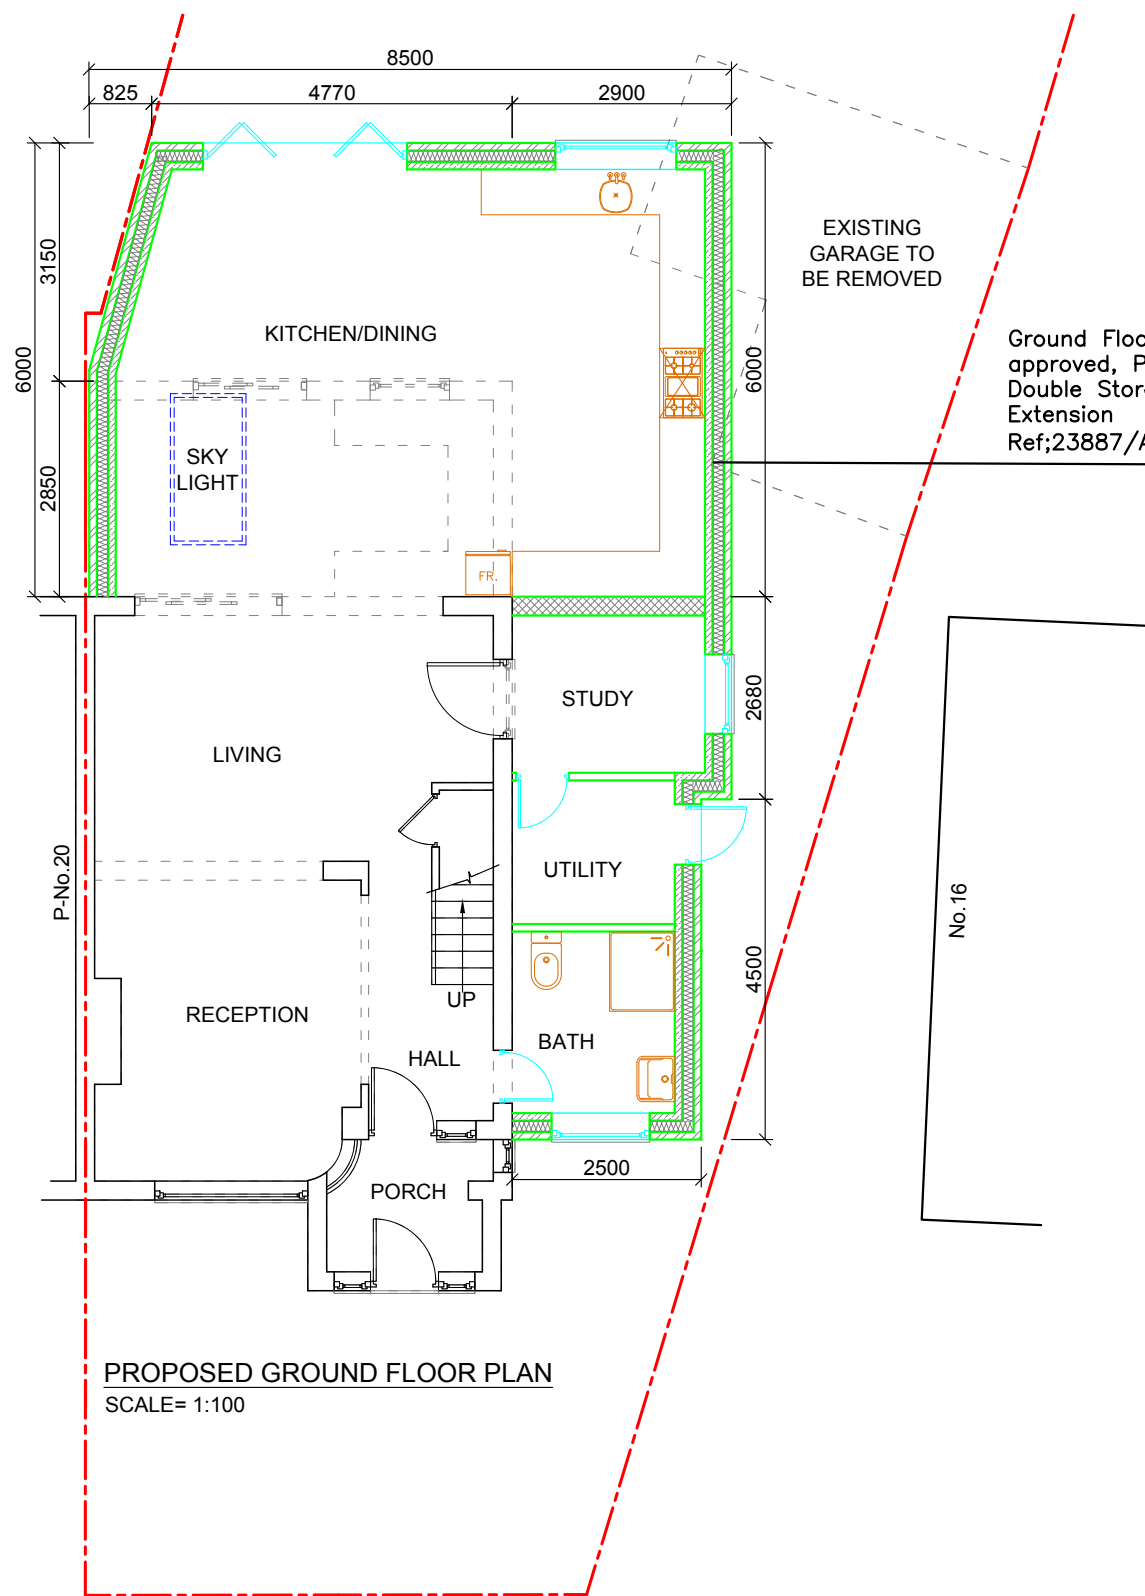


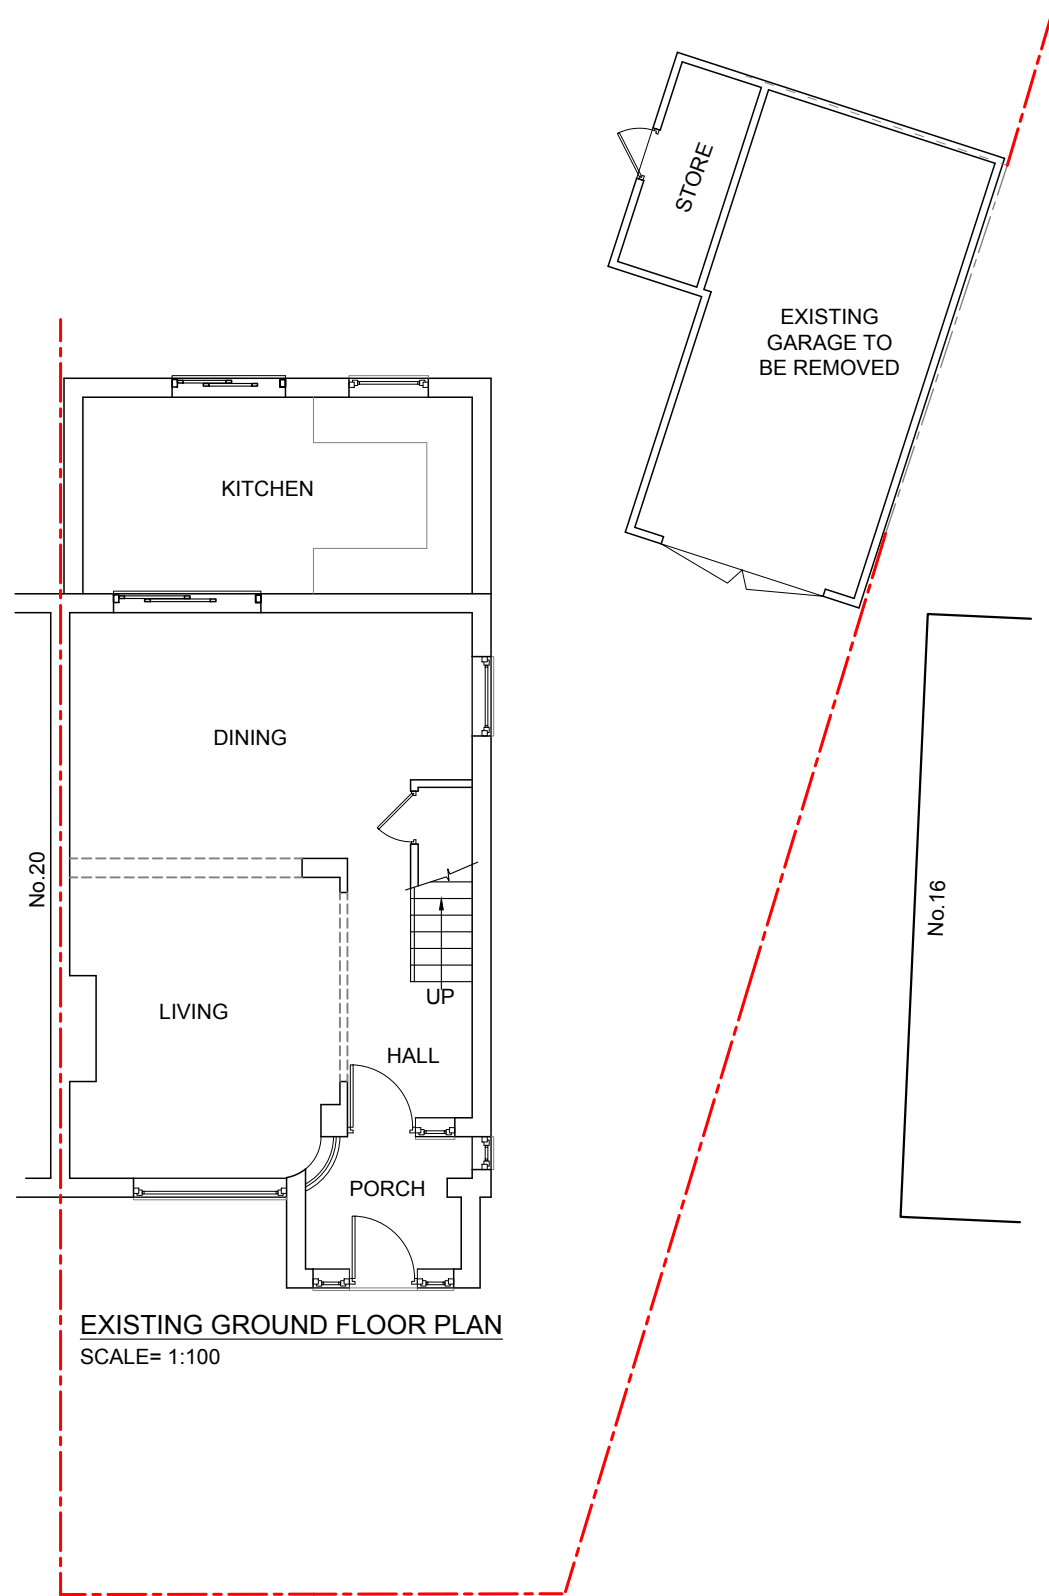

Ground Floor Extension as
approved, Part Single Part
Double Storey Side & Rear
Extension
Ref;23887/APP/2026/620

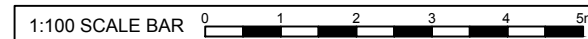

Rev.No	DATE	REV. NOTE
CAD REF		
</		