
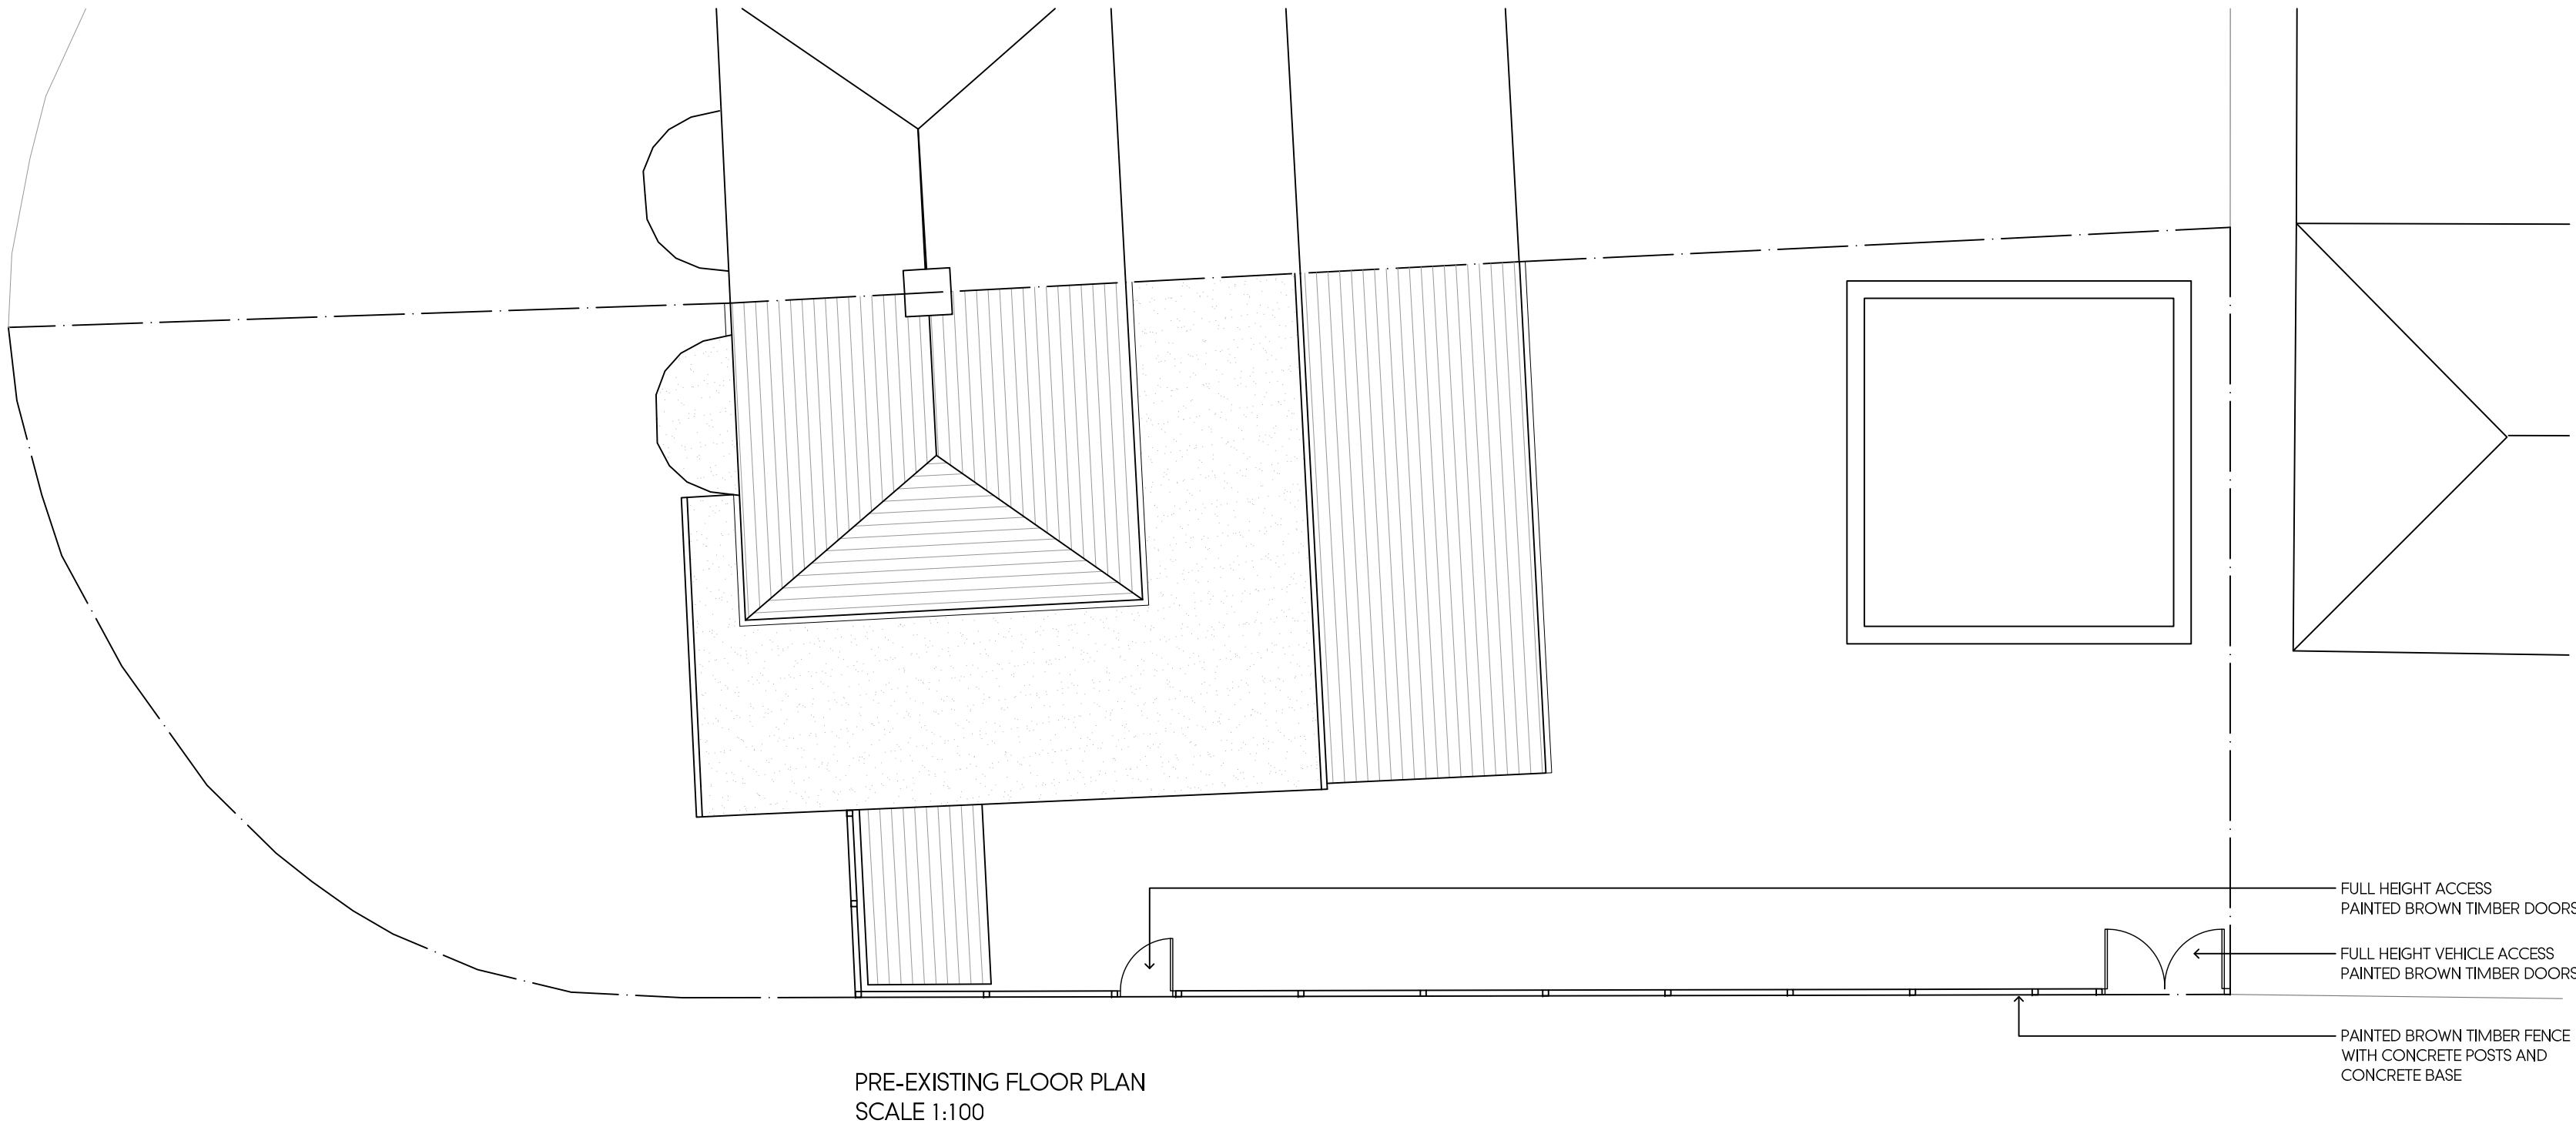


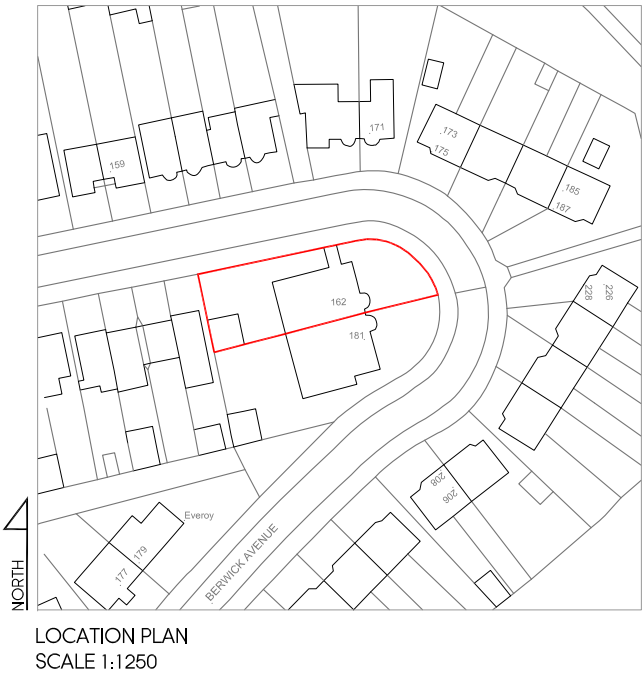

-	-	-	-
Rev.	Date	Description	Init.

Client

MRS SINGH

Project Title
PROPOSED BOUNDARY WALL

162 ASHFORD AVENUE, HAYES, UB4 0ND

Drawing Title

PRE-EXISTING PLAN AND ELEVATION

Cad File	Sheet Size	Scale
P001	A1	1:100
Drawn by	Drawing Date	Approved by
AG	MAR 2020	NJ
Project No.	Drawing No.	Revision
1751	P201	-



2-4 High Street, Ruislip,
Middlesex, HA4 7AR
t 01923 840077 f 01923 840078
info@juttla-architects.com
juttla-architects.com

This drawing is property of Juttla Architects Ltd © and must not be copied or otherwise reproduced. All dimensions must be checked on site before commencing work. No dimensions to be scaled from this drawing. This drawing was produced using AutoCad 2016.