
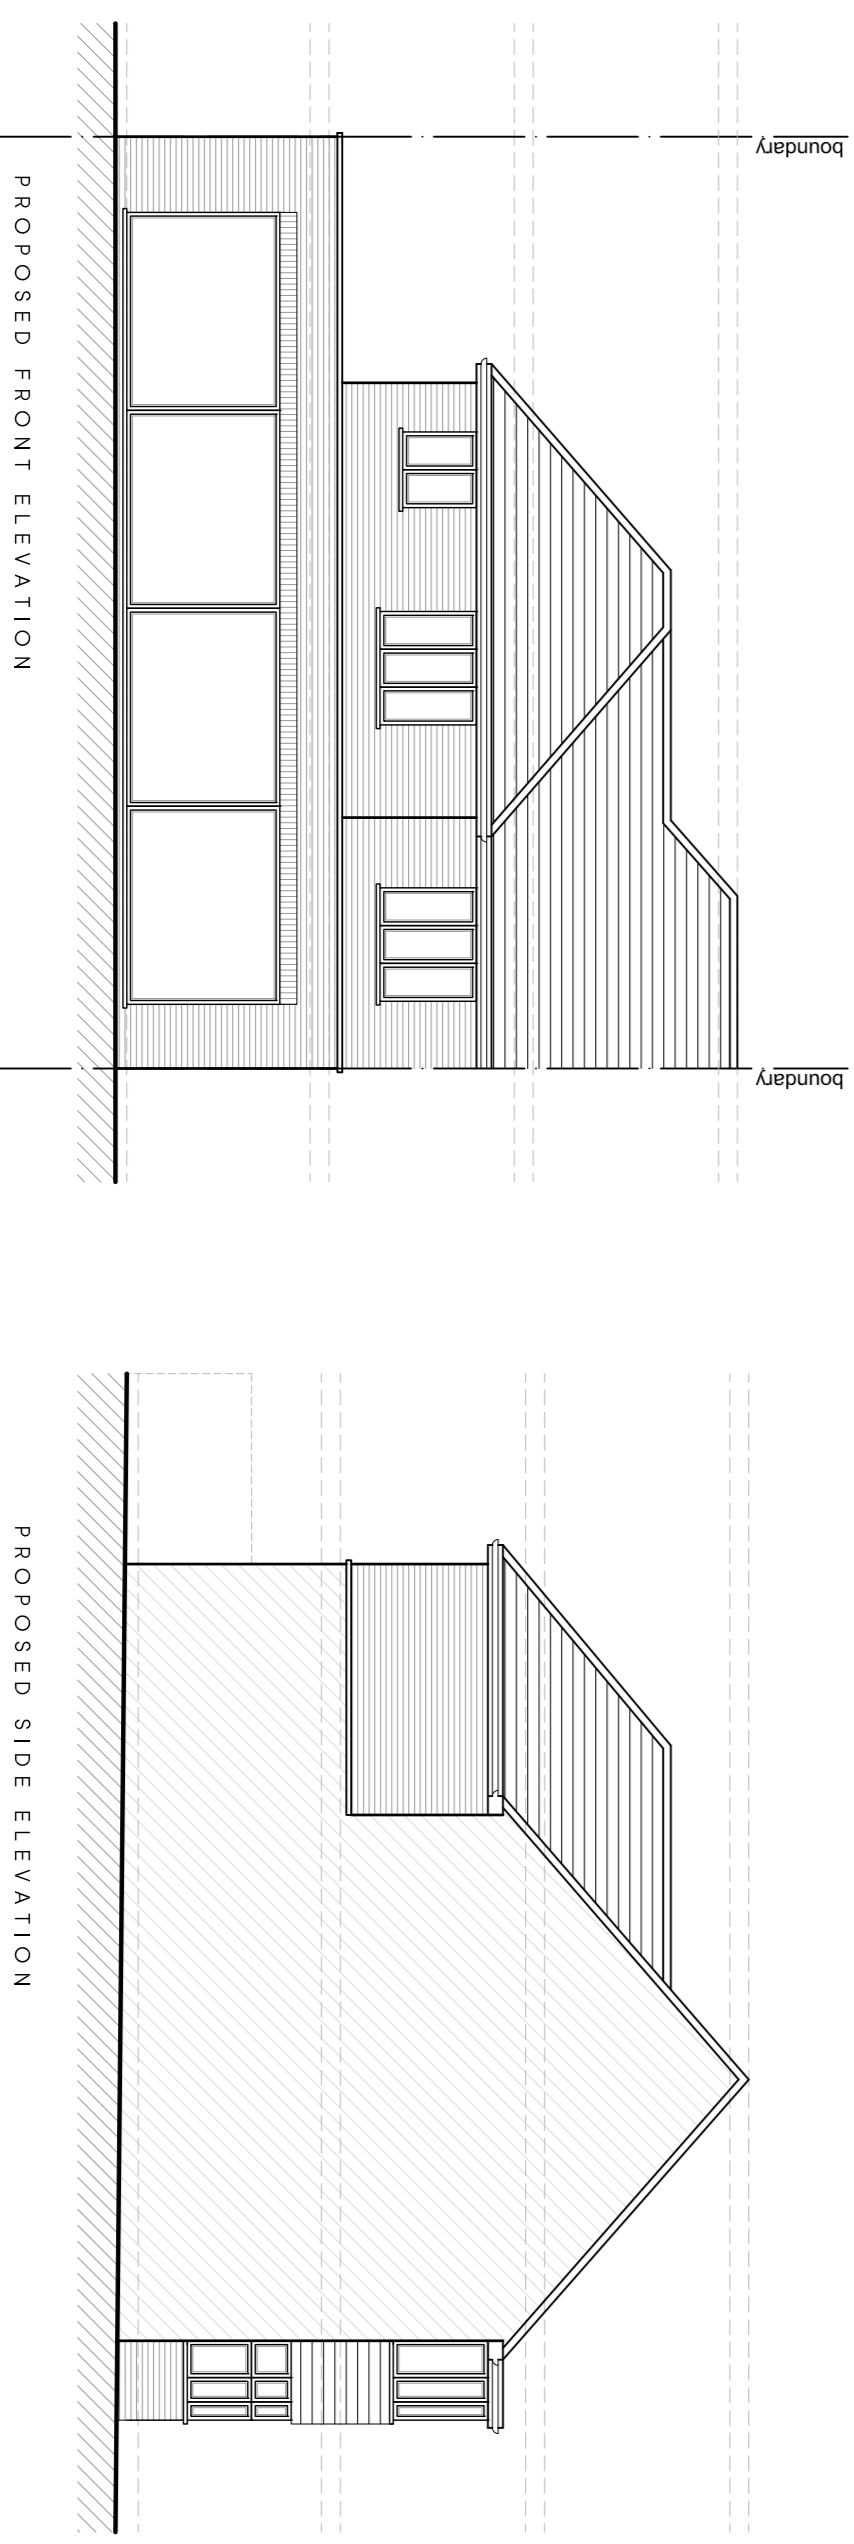
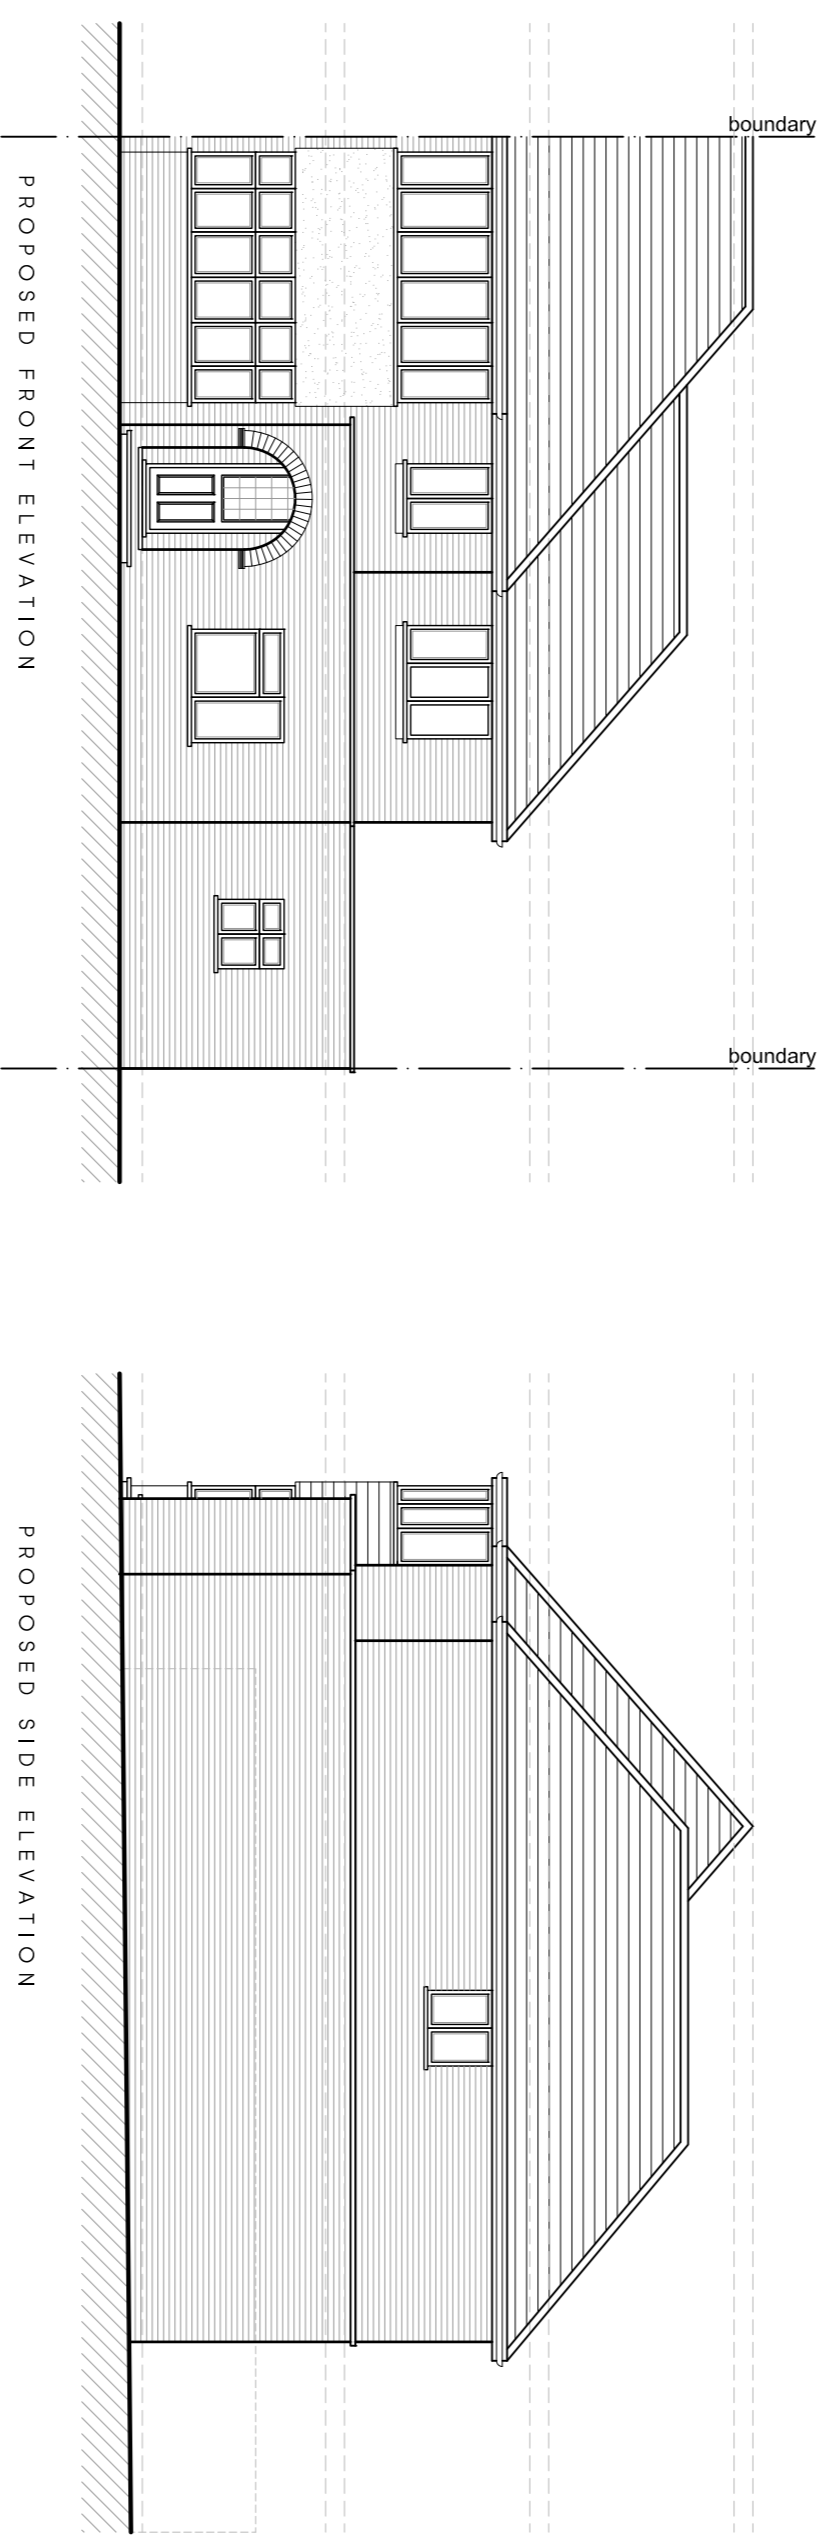


LOCATION PLAN
SCALE 1:1250

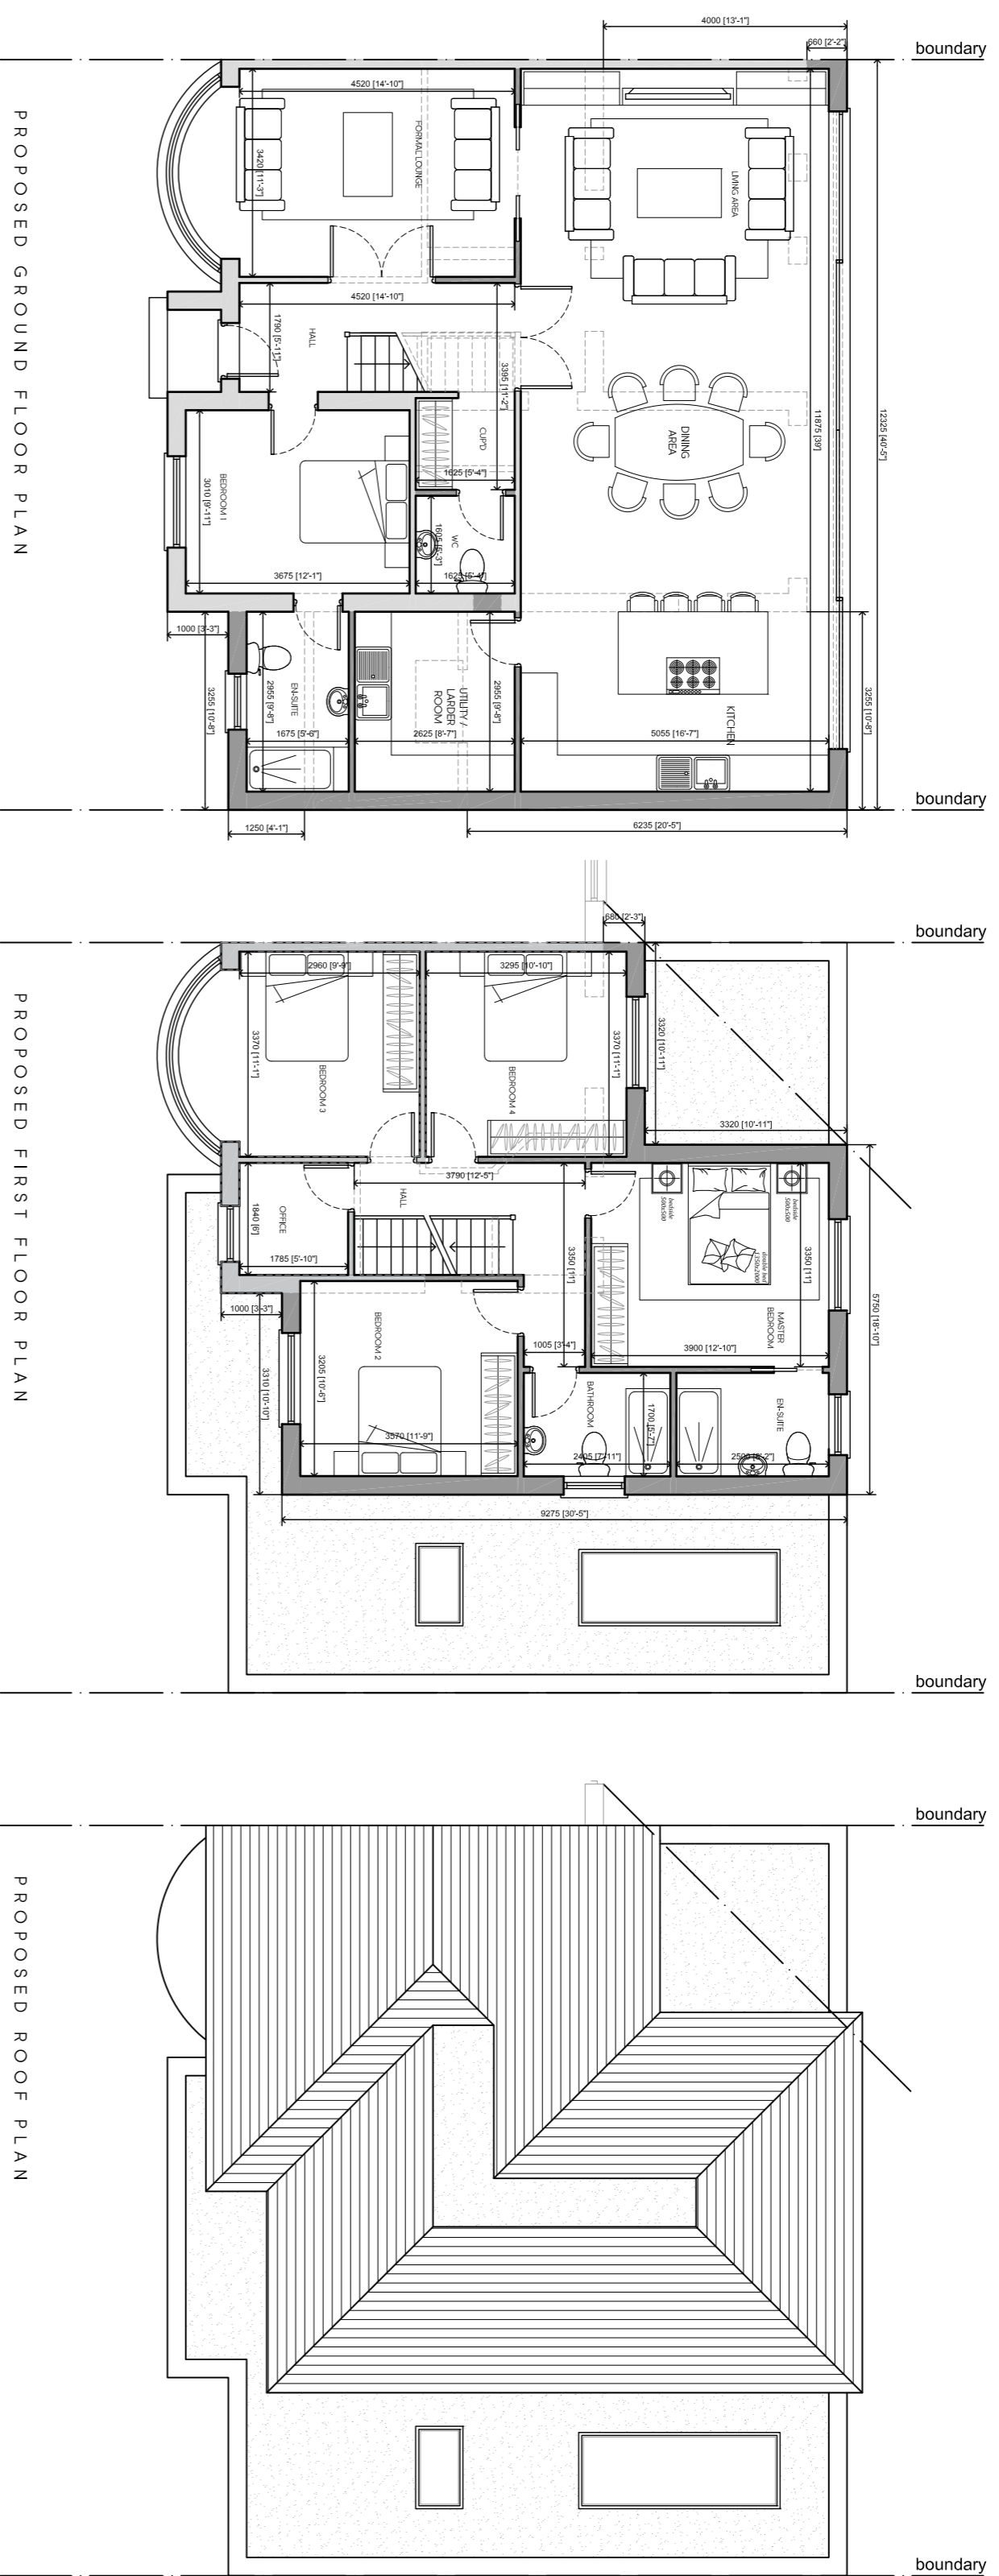


Rev	Date	Description	Init.
-	-	-	-

Client

MR SIDHU
Project Title
PROPOSED EXTENSIONS AND ALTERATIONS
182 ASHFORD AVENUE, HAVES, UBA OUD

Drawing Title
PROPOSED PLANS AND ELEVATIONS

Cad File	Sheet Size	Scale
S001	A1	1:100
Drawn by	AI	Approved by
KP	FEB 2022	NJ
Project No.	P202	Revision
1751	-	-

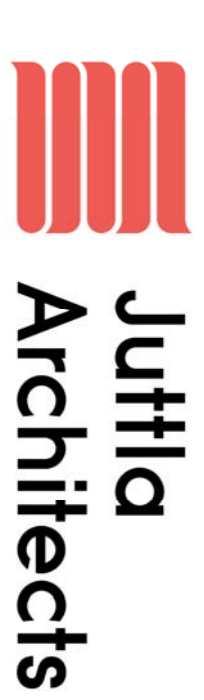

2-4 High Street, Suite 708
Madison, NJ 07901
1-908-440-3777 / 908-240-078
info@jutlaarchitects.com
jutlaarchitects.com

This drawing is property of Jutla Architects, LLC and must not be copied or otherwise reproduced. All dimensions must be checked on site before commencing work. No dimensions to be scaled from this drawing. This drawing was produced using AutoCad 2018.

PLANNING ISSUE