
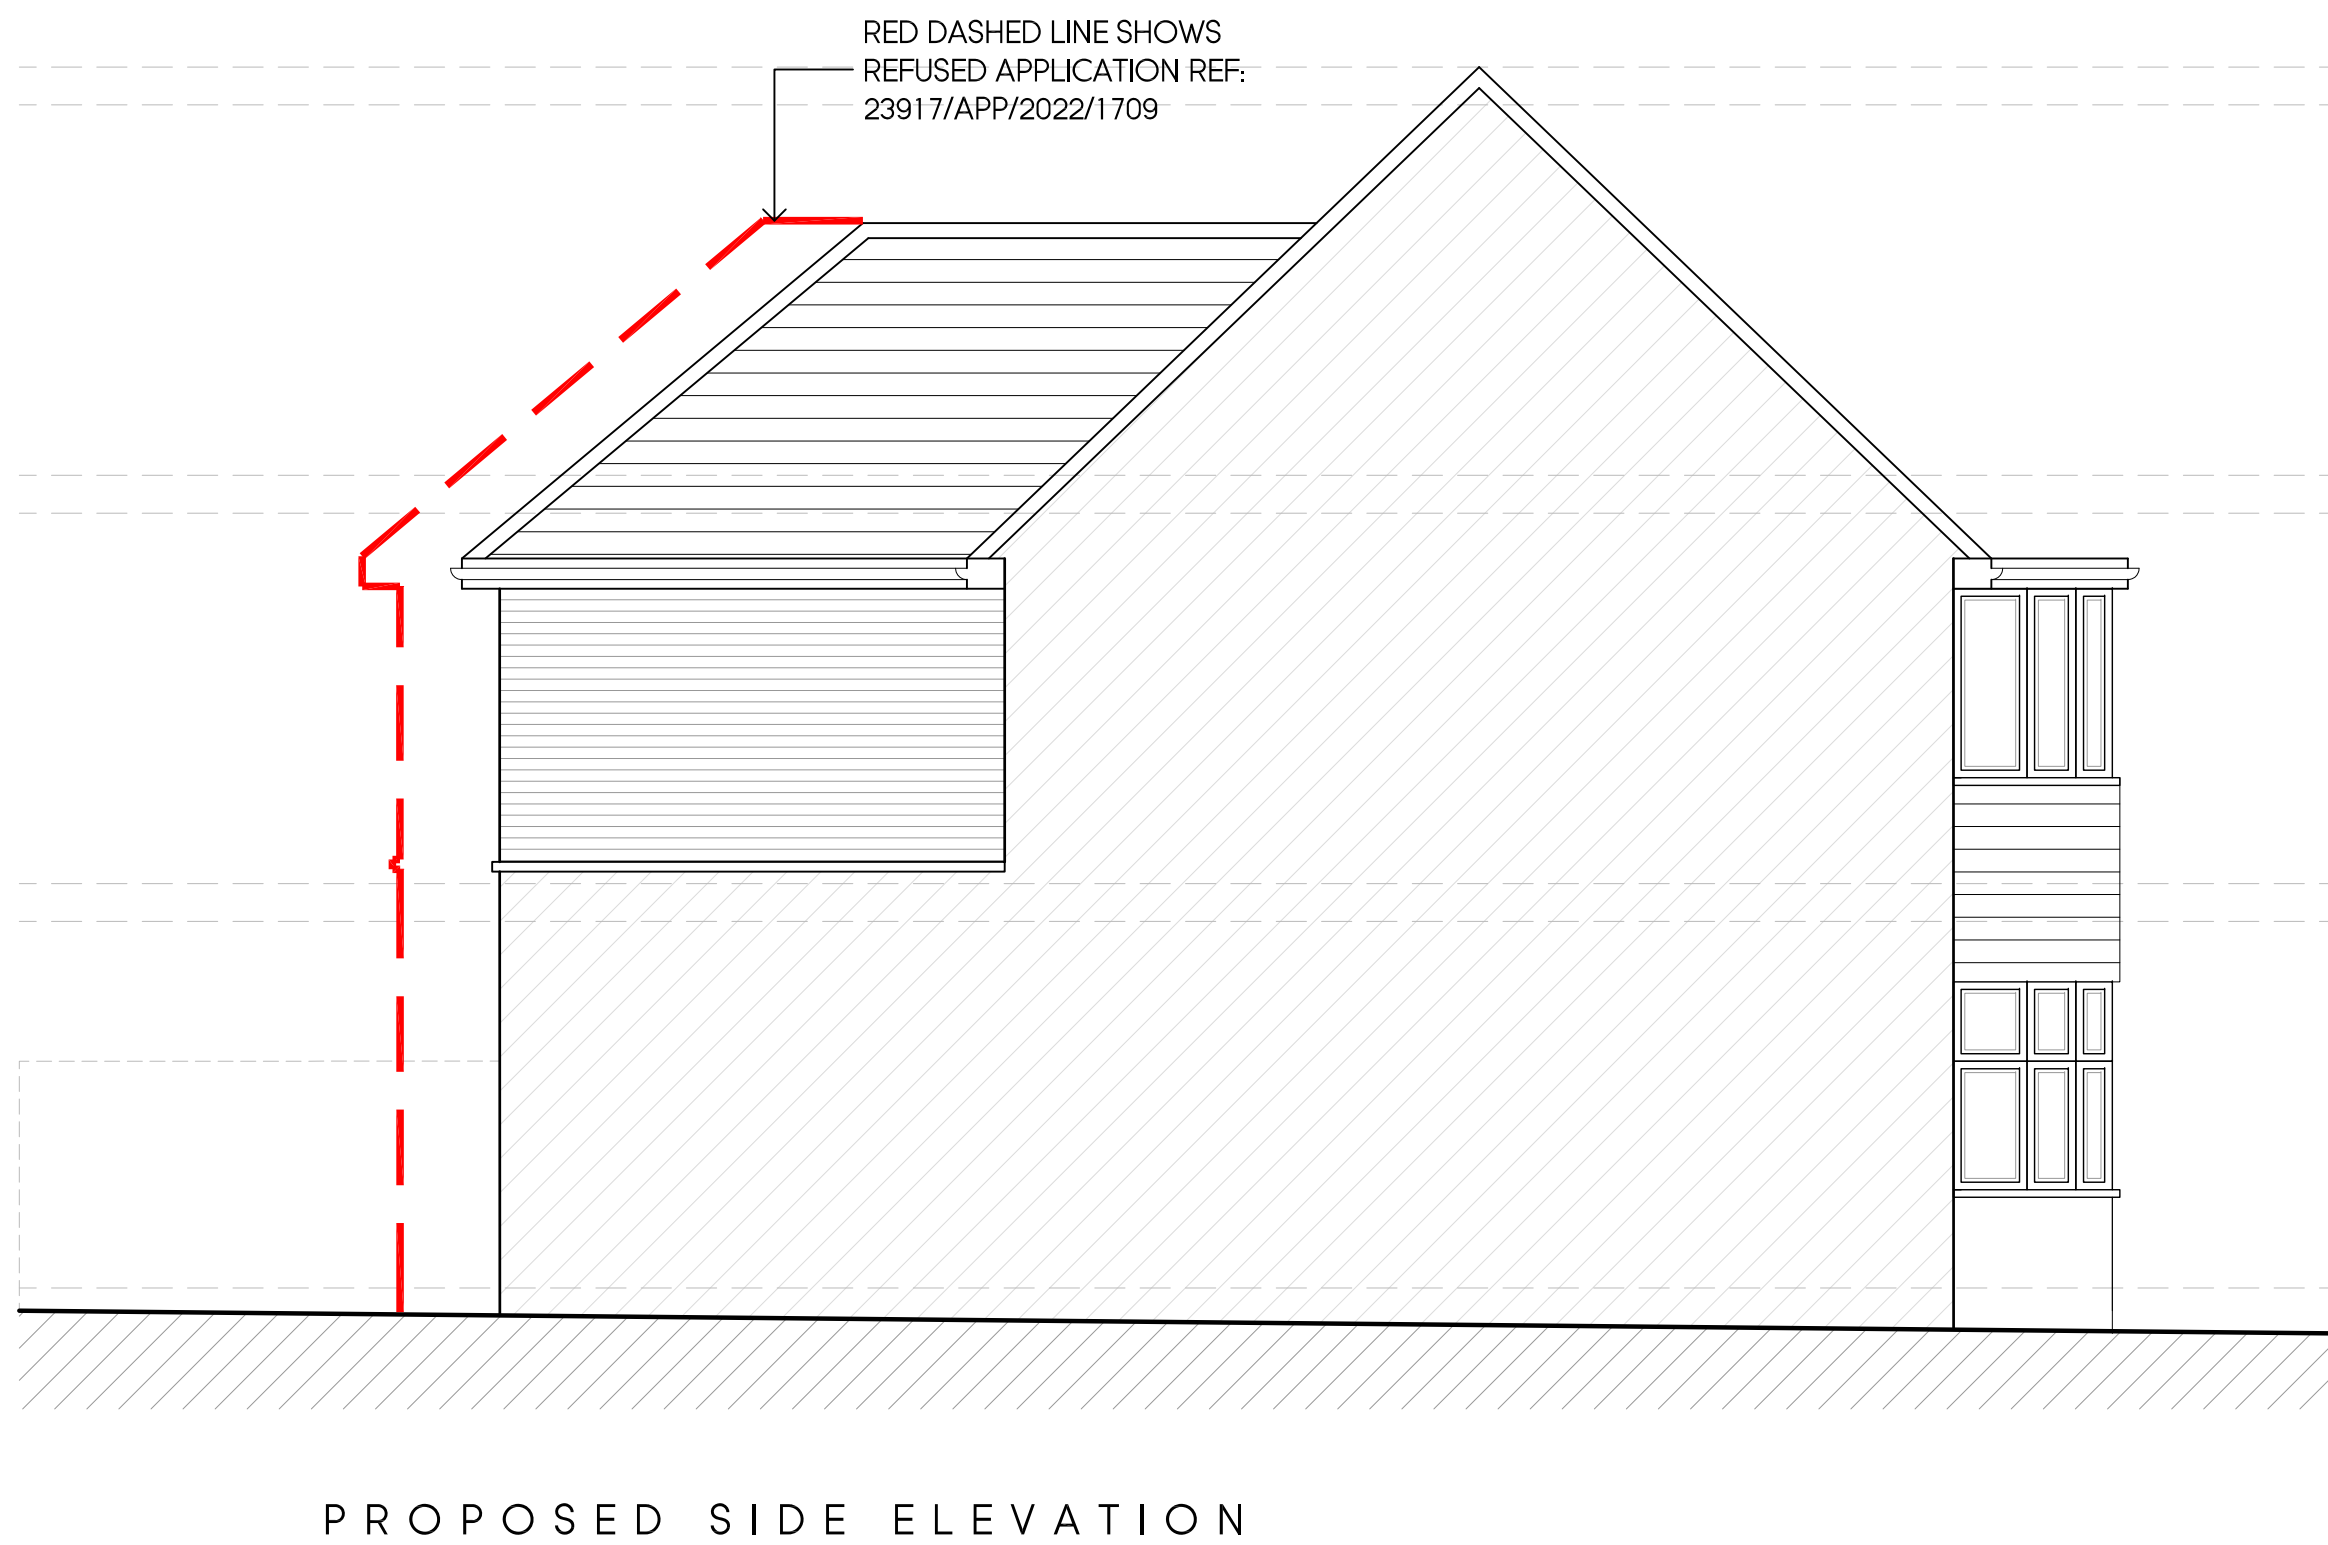


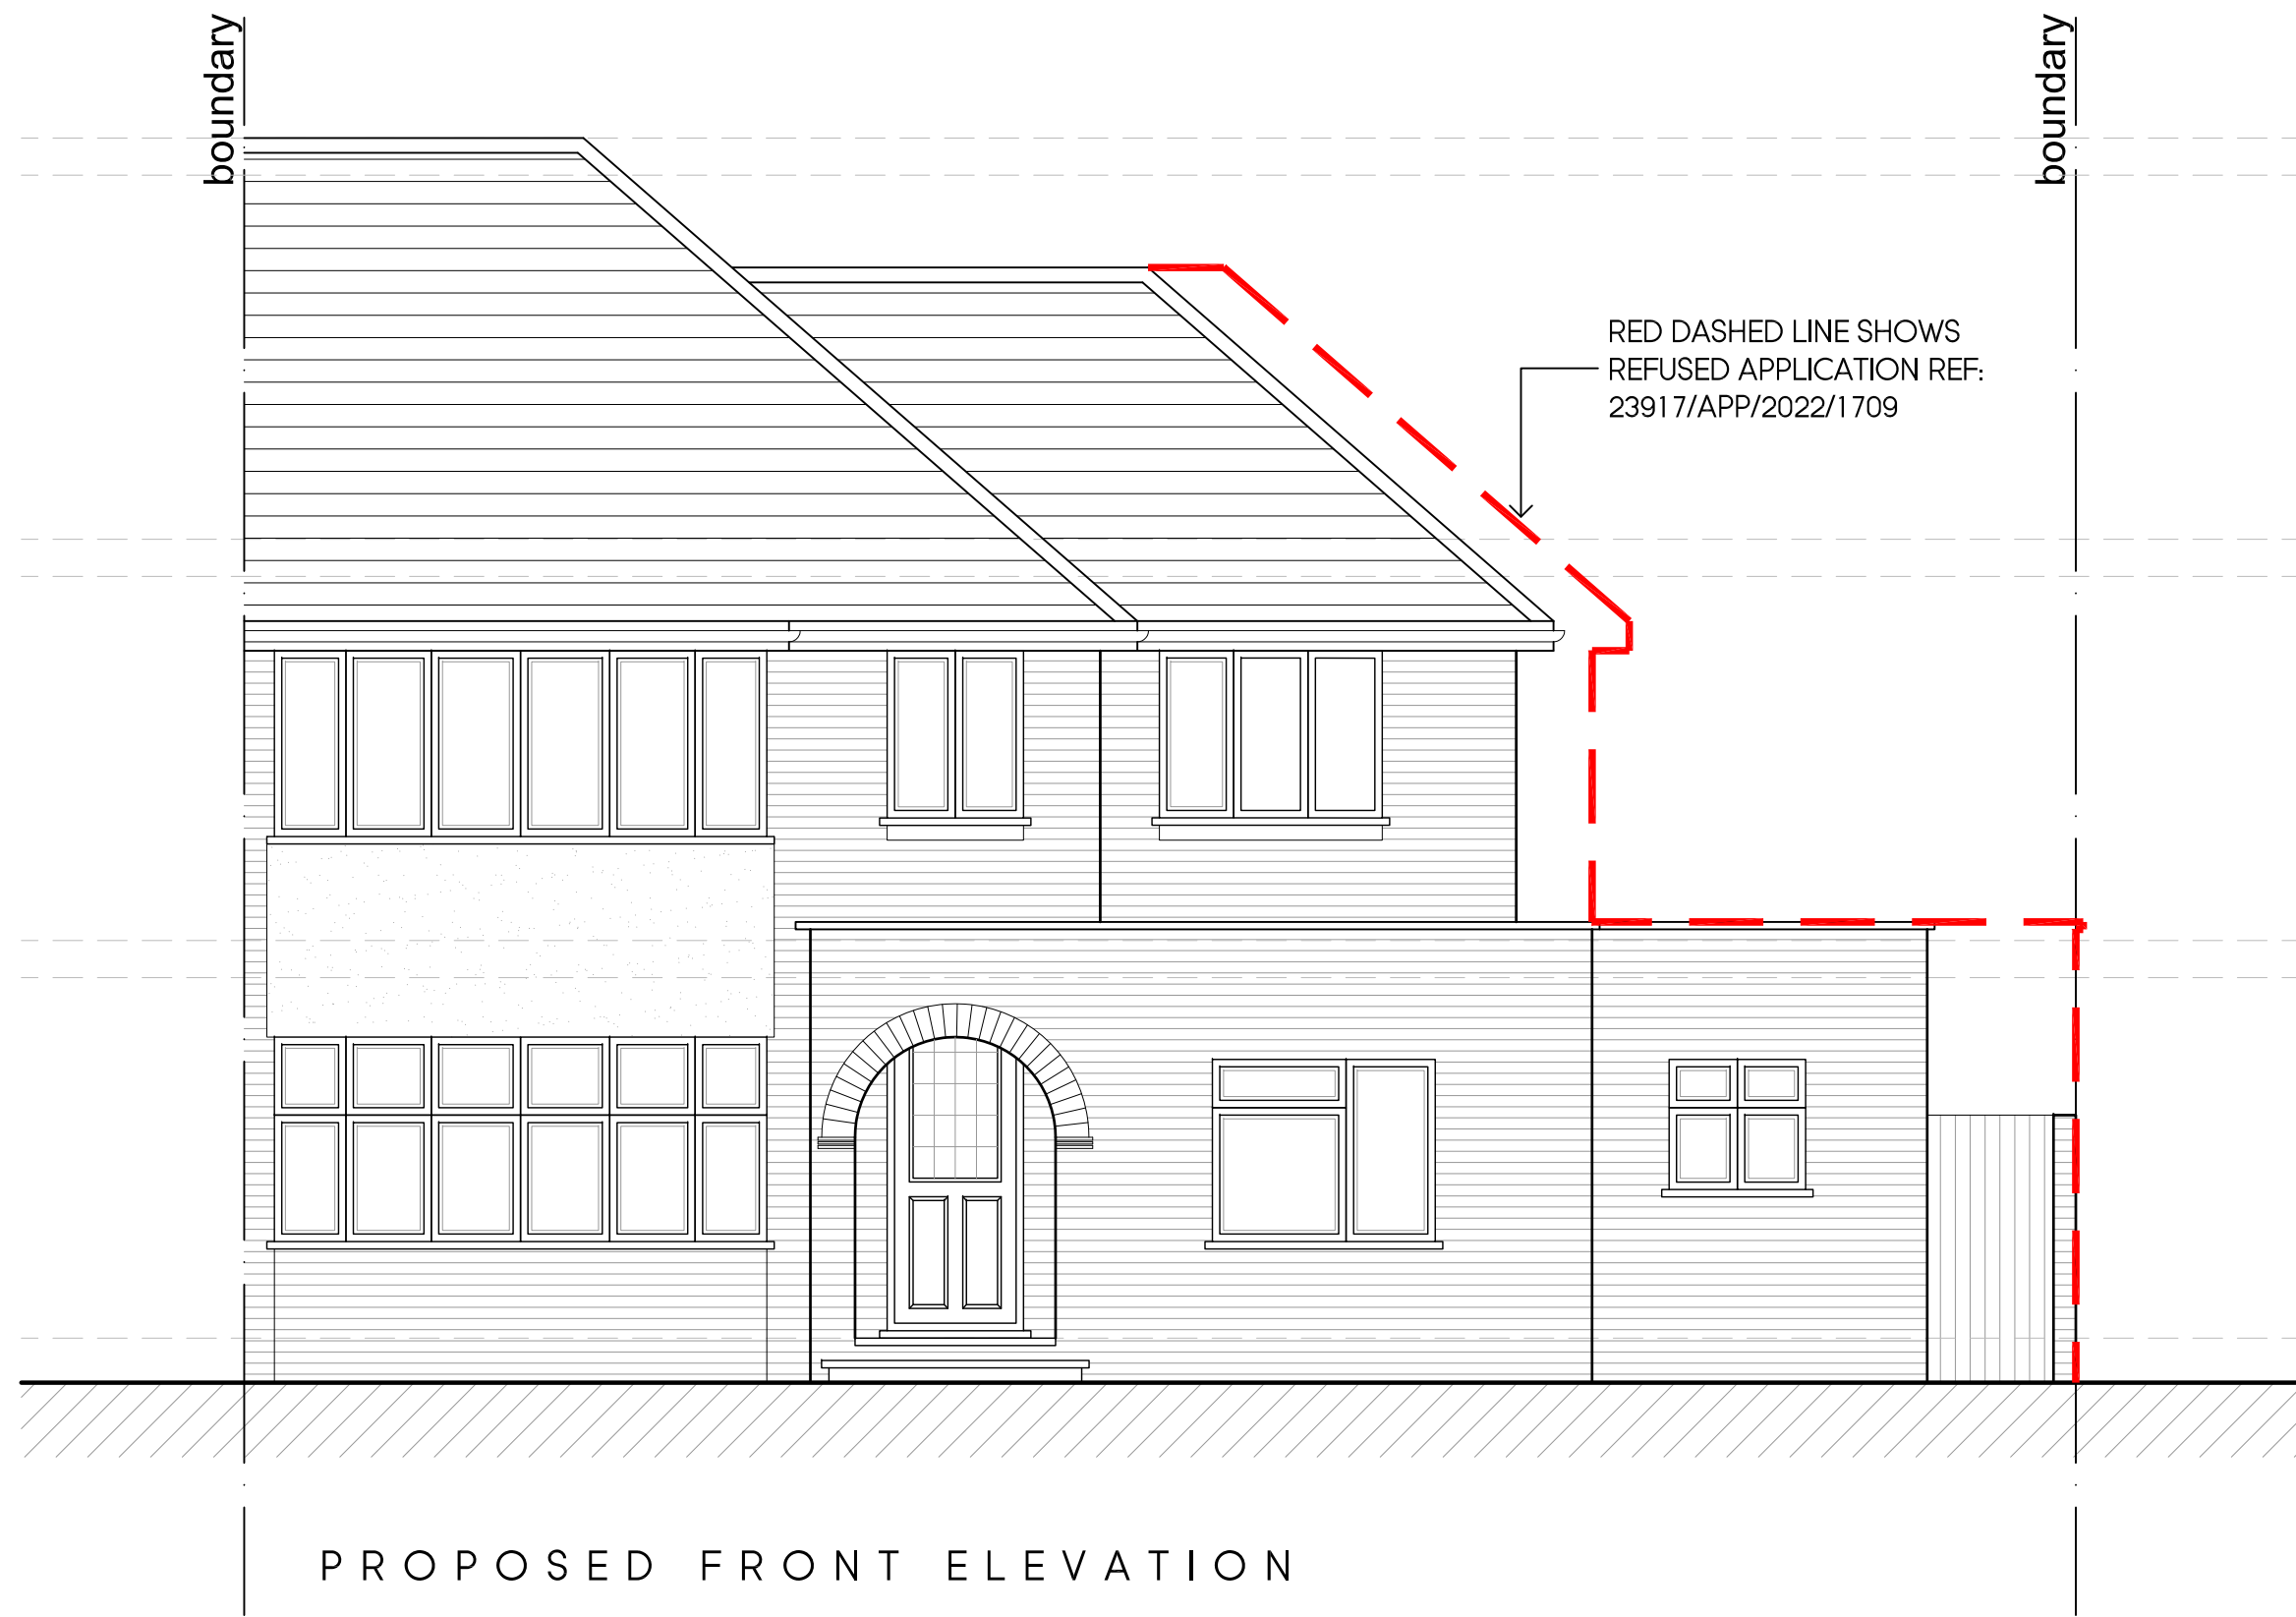

A	05.08.22	AMENDED TO SUIT PLANNING REFUSAL	KP
Rev	Date	Description	Init.
Client			
MR SIDHU			
Project Title			
PROPOSED EXTENSIONS AND ALTERATIONS			
162 ASHFORD AVENUE, HAYES, UB4 0ND			
Drawing Title			
PROPOSED ELEVATIONS			
Cad File	Sheet Size	Scale	
S001	A1	1:100	
Drawn by	Drawing Date	Approved by	
KP	FEB 2022	NJ	
Project No.	Drawing No.	Revision	
1751	P401	A	

Jutla Architects

2-4 High Street Rušlip
Middlesex HA4 7AR

1 01923 840077 1 01923 840078
info@jutla-architects.com
jutla-architects.com

This drawing is property of Jutla Architects Ltd © and must not be copied or otherwise reproduced. All dimensions must be checked on site before commencing work. No dimensions to be scaled from this drawing. This drawing was produced using AutoCad 2016.

PLANNING ISSUE