


# ASHFORD AVENUE

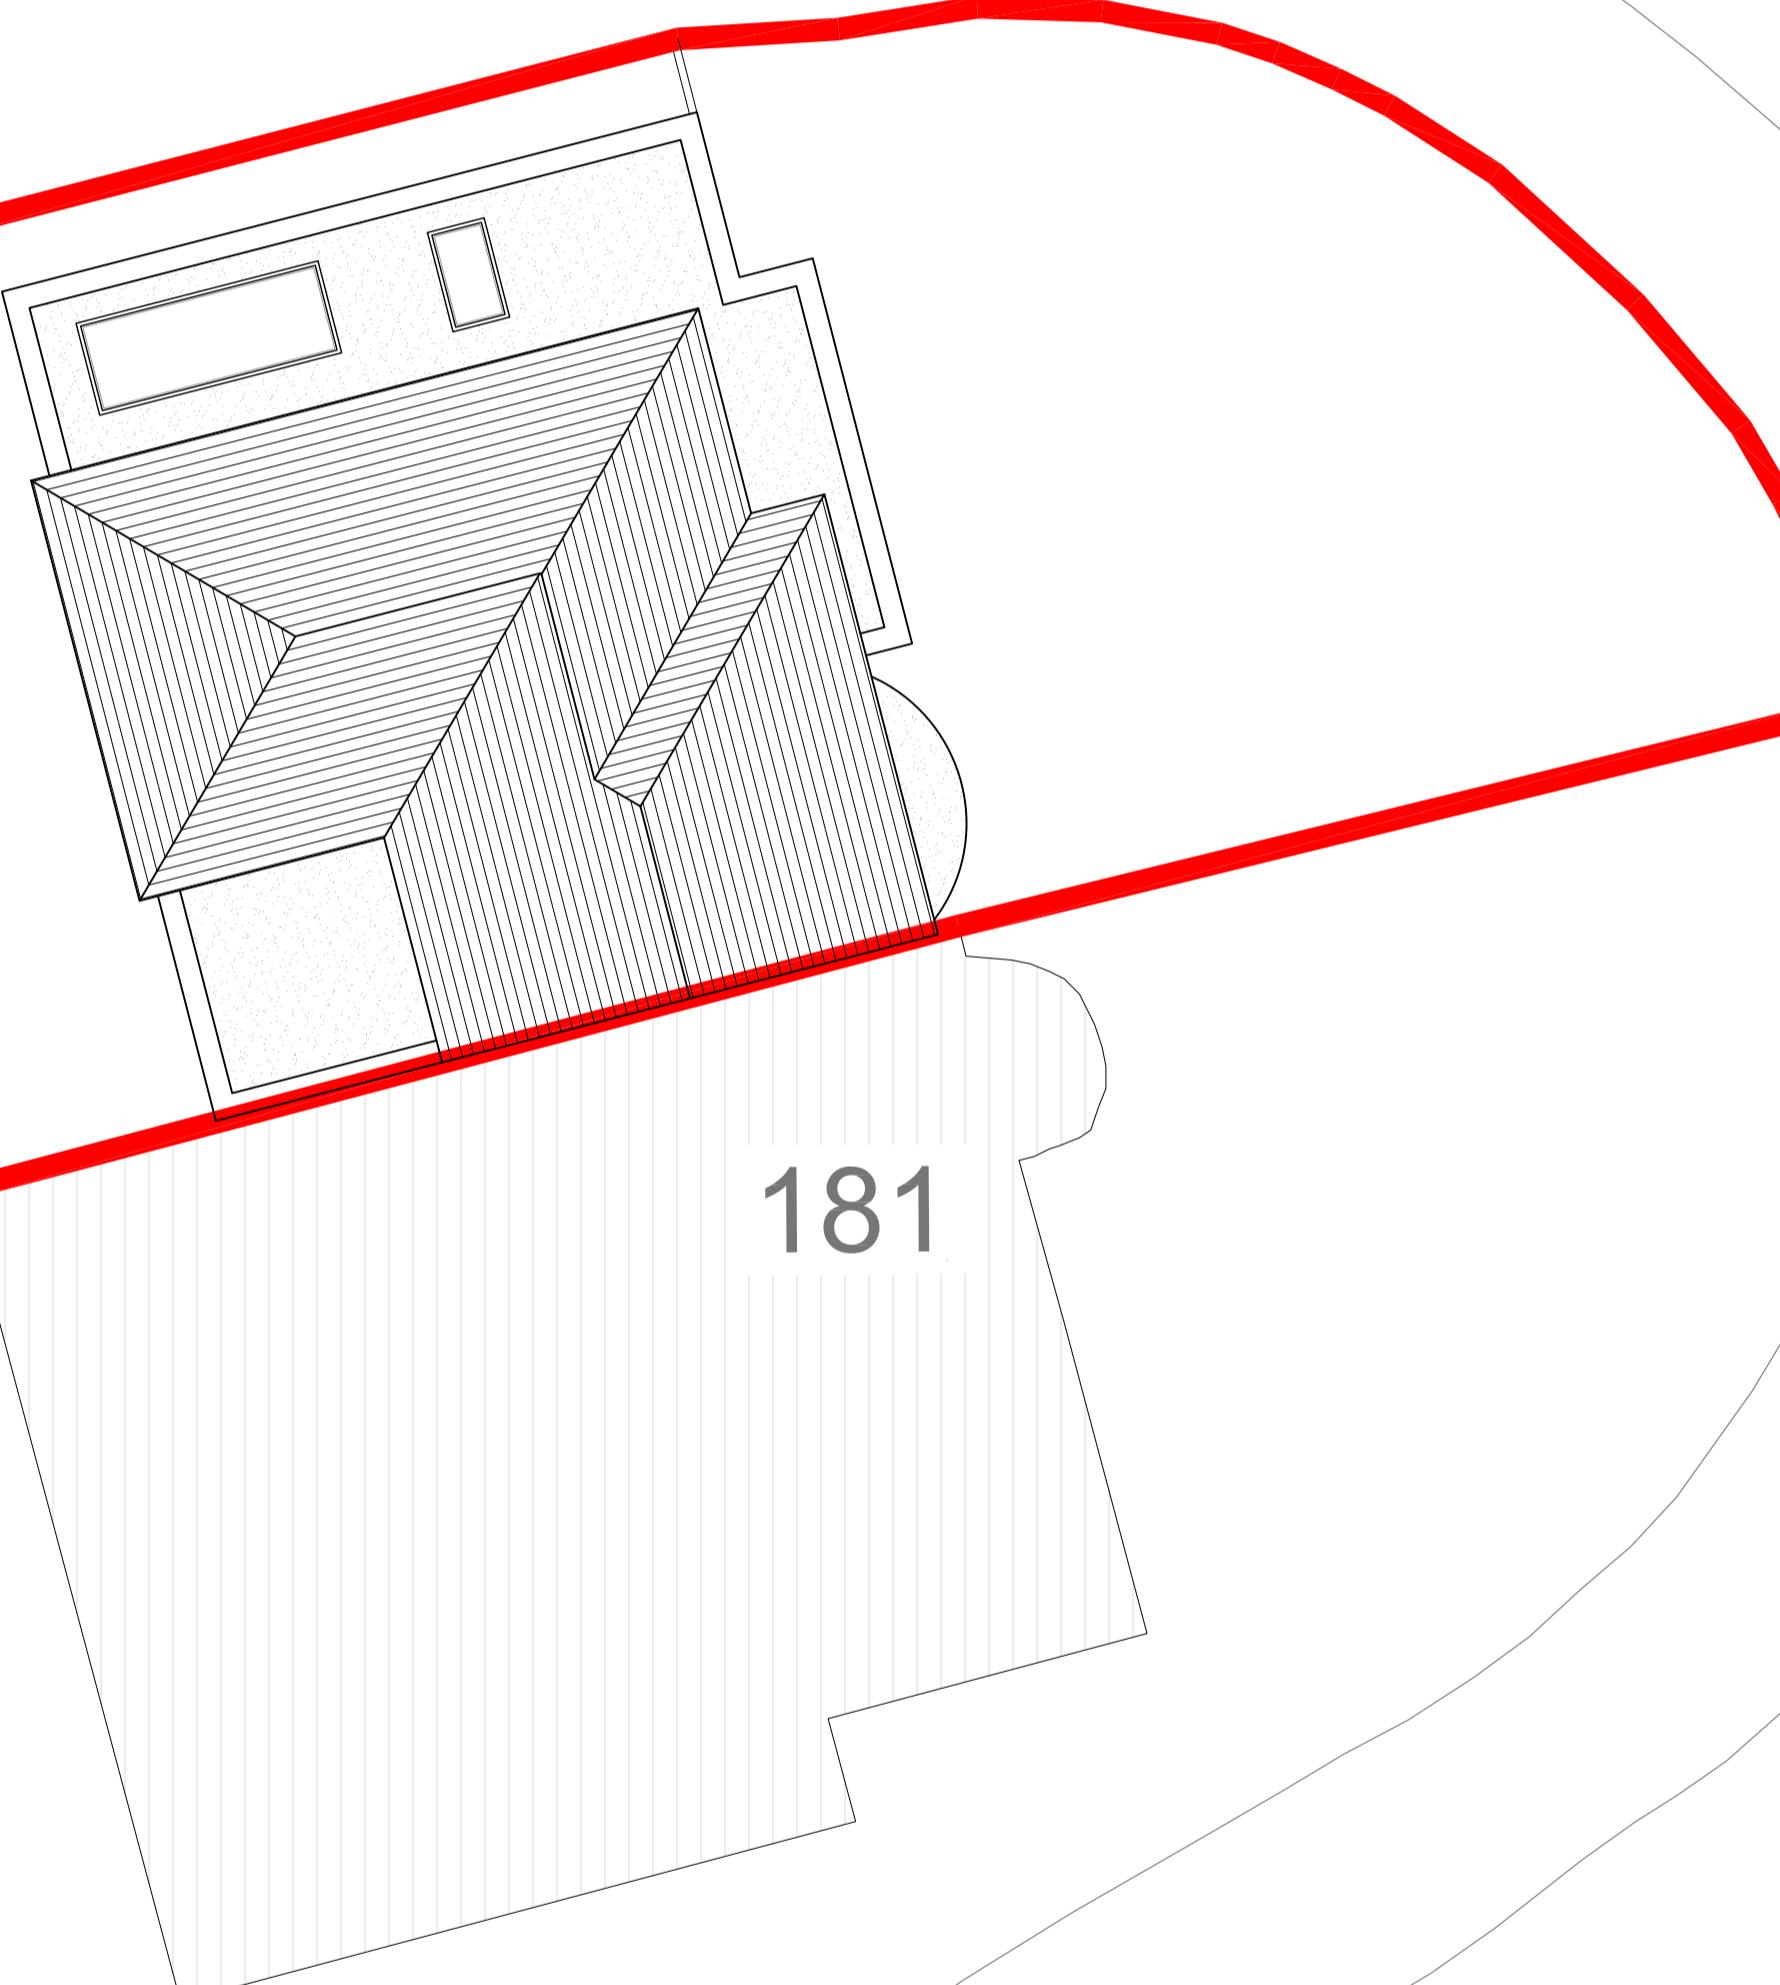

175

PROPOSED BLOCK PLAN  
SCALE 1:100

A 05.08.22 AMENDED TO SUIT PLANNING REFUSAL KP  
Rev. Date Description Init.  
Client

MR SIDHU

Project Title PROPOSED EXTENSIONS AND ALTERATIONS

162 ASHFORD AVENUE, HAYES, UB4 0ND

Drawing Title

PROPOSED BLOCK PLAN

Cad File	Sheet Size	Scale
S001	A1	1:100
Drawn by	Drawing Date	Approved by
KP	FEB 2022	NJ
Project No.	Drawing No.	Revision
1751	P103	A

**Juttlia**  
Architects  
2-4 High Street Ruislip  
Middlesex HA4 7AR  
01895 840077 | 01023 840078  
info@juttlia-architects.com  
juttlia-architects.com

This drawing is property of Juttlia Architects Ltd © and must not be copied or otherwise reproduced. All dimensions must be checked on site before commencing work. No dimensions to be scaled from this drawing. This drawing was produced using AutoCad 2016.

PLANNING ISSUE